




FRONT ELEVATION 1:100

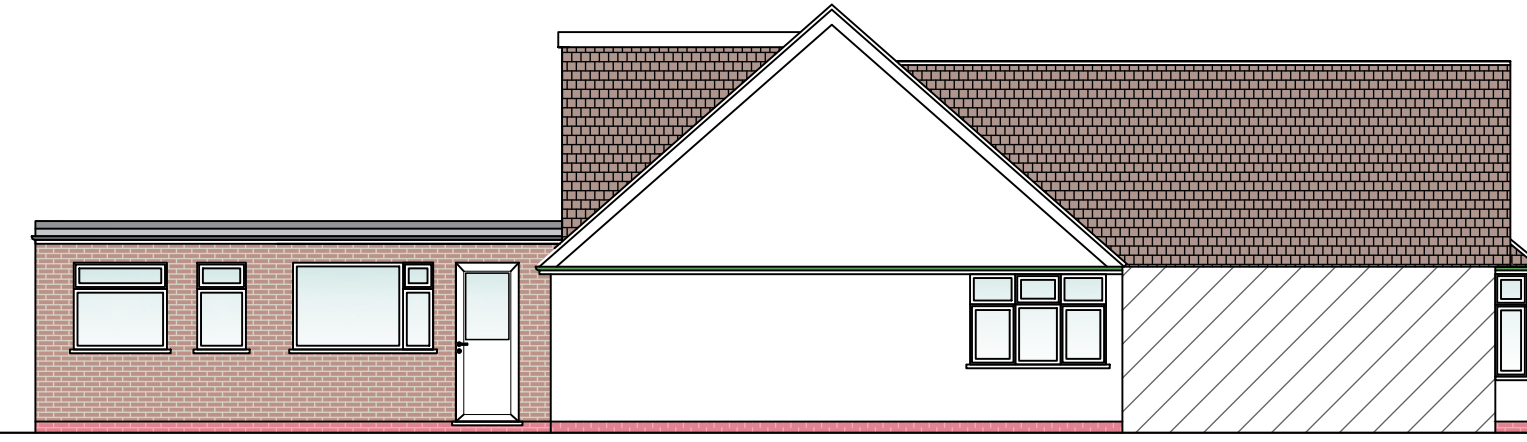


SIDE ELEVATION 1:100

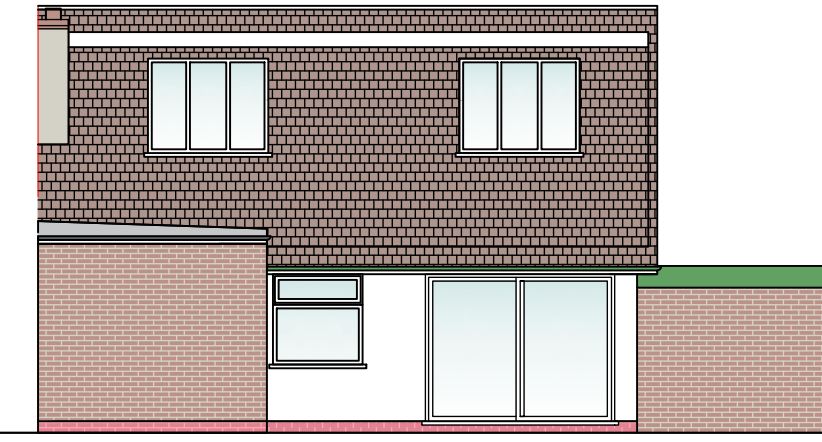


REAR ELEVATION 1:100

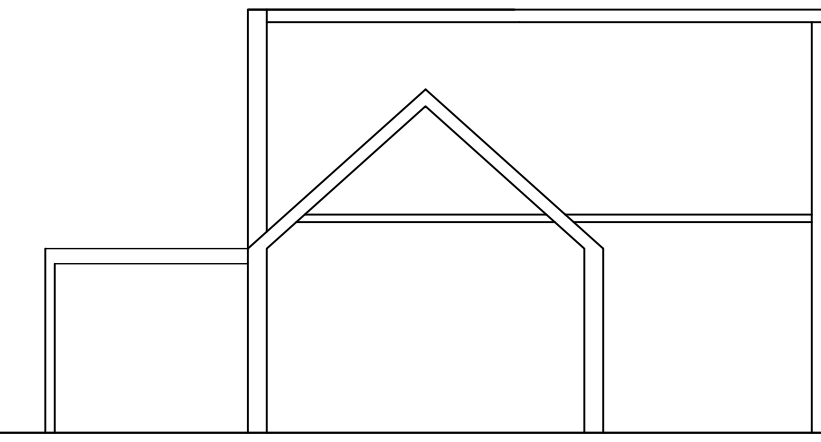

SECTION ELEVATION 1:100

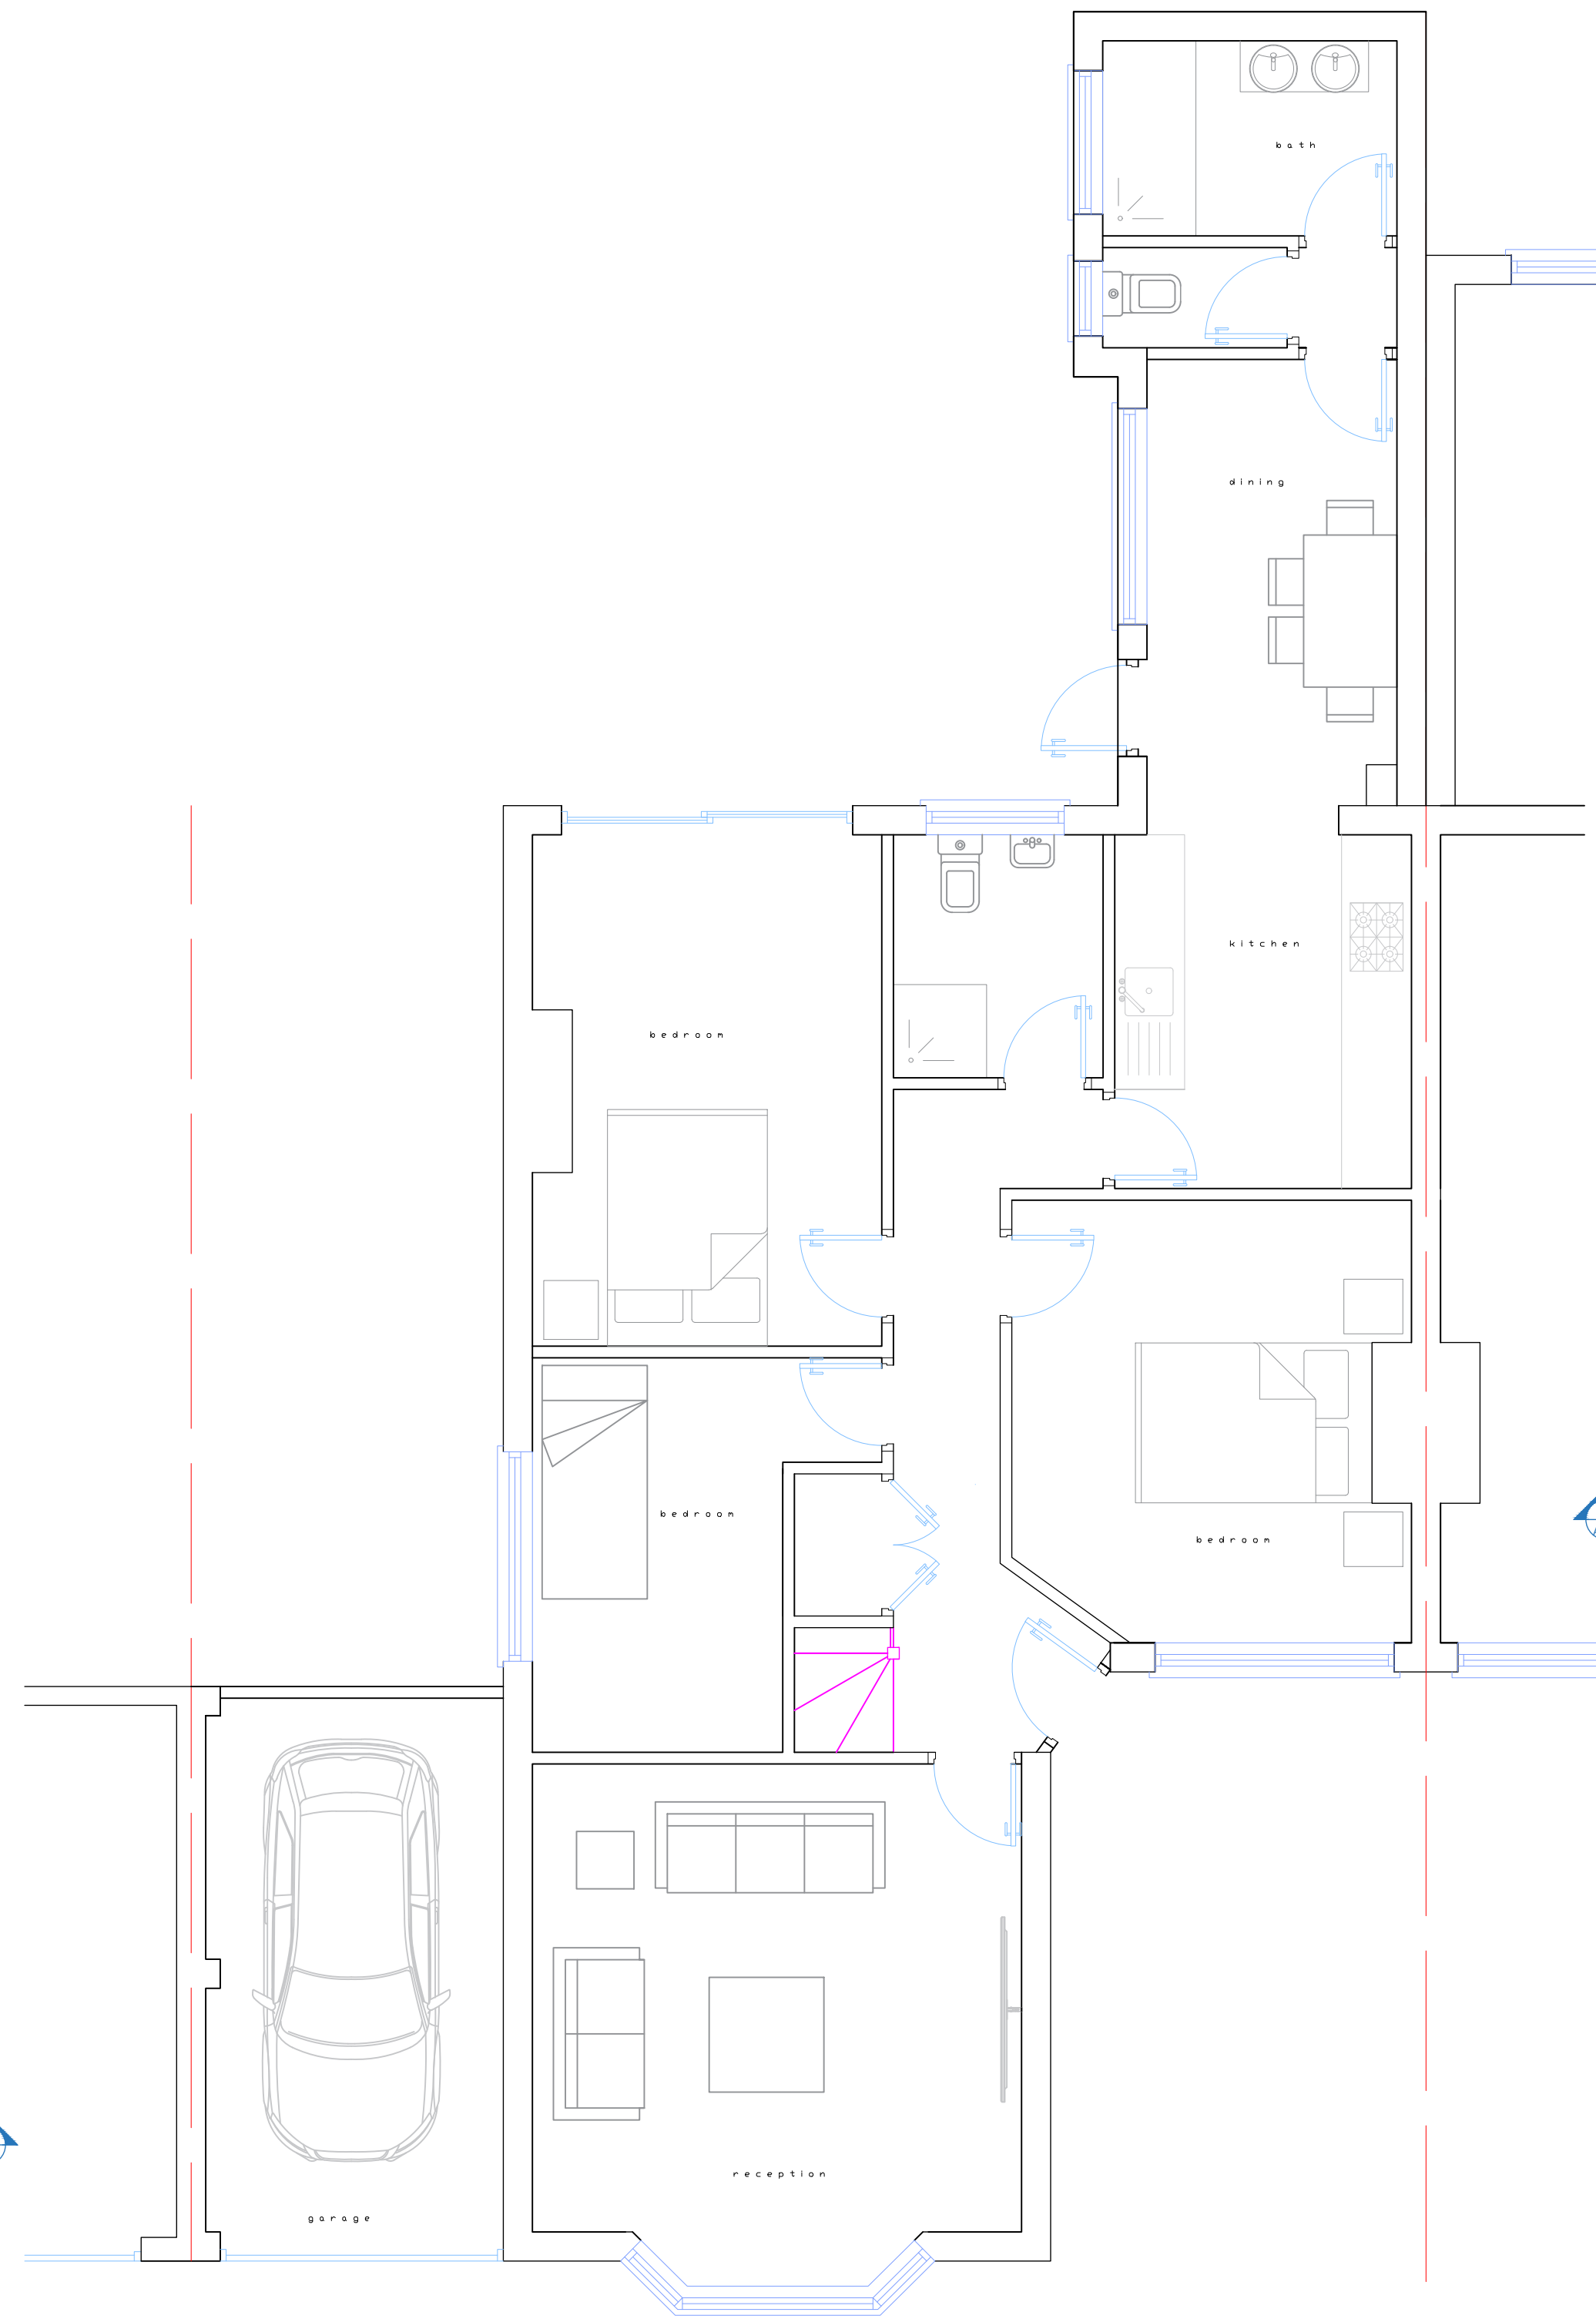

GROUND FLOOR PLAN 1:50

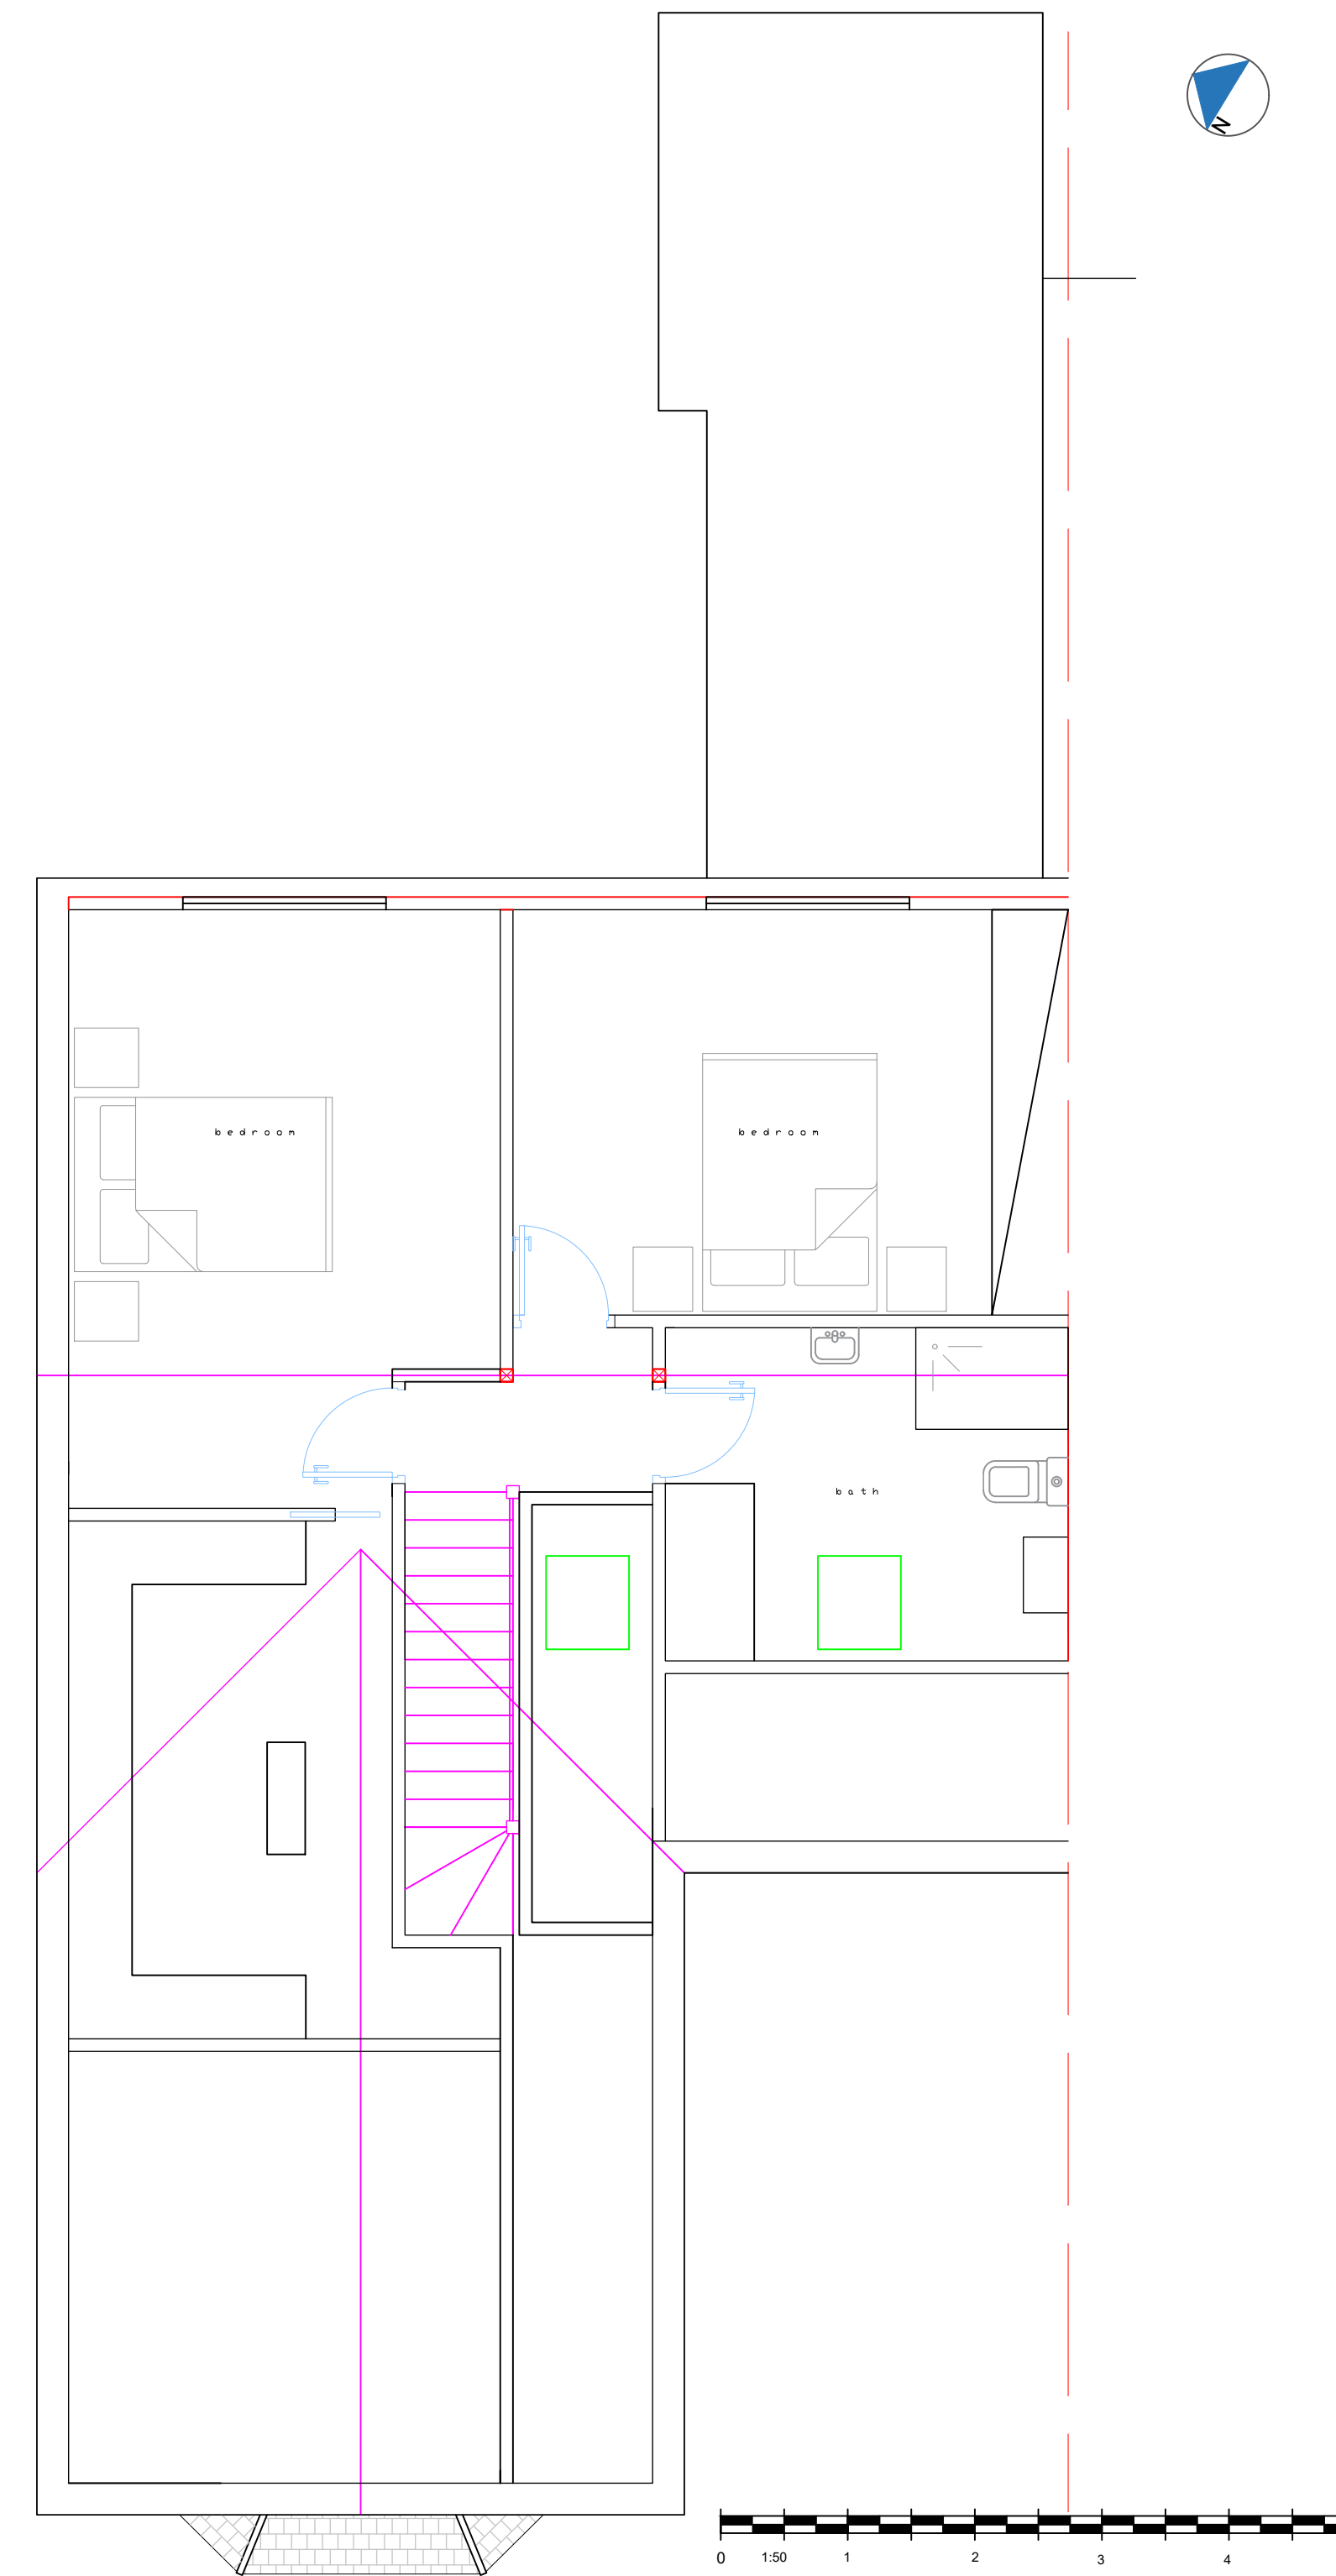

FIRST FLOOR PLAN 1:50

Project

Client

91 STRAFFORD GATE
 POTTERS BAR
 HERTFORDSHIRE
 EN6 1PR.

Drawing Title
 EXISTING PLANS @ 1:50 / EXISTING
 ELEVATIONS @ 1:100

Scale 1:100 & 1:50 @ A1 SDS	Drawn APRIL 2024	Checked --	Authorised --
-----------------------------------	---------------------	---------------	------------------

Drawing Number APRIL24_91SG_01	Rev -
-----------------------------------	----------