






FRONT ELEVATION 1:100

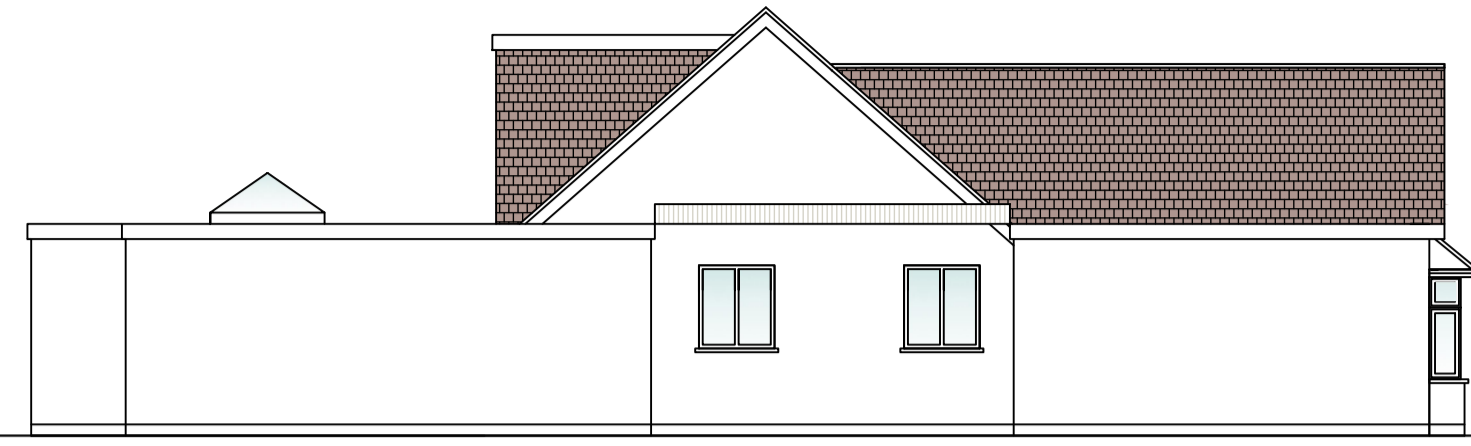


SIDE ELEVATION 1:100

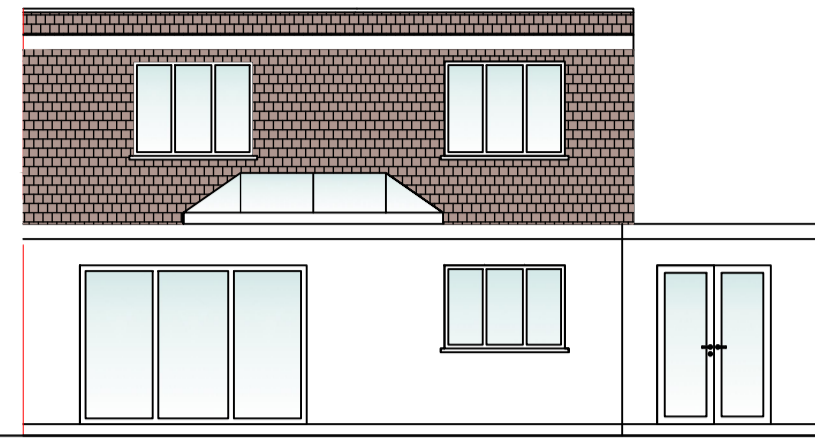


REAR ELEVATION 1:100

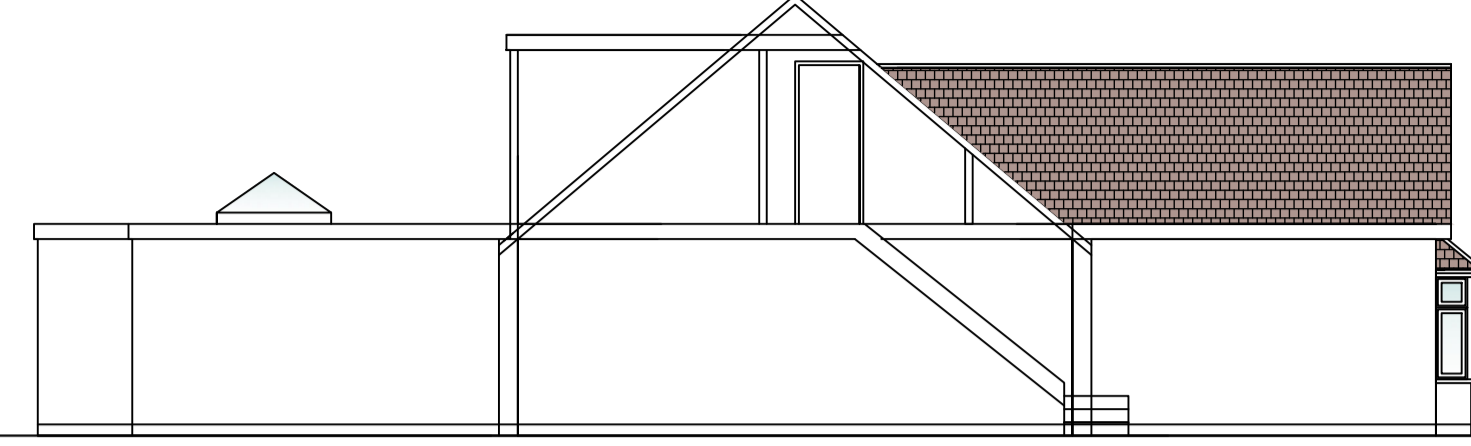


SECTION ELEVATION 1:100

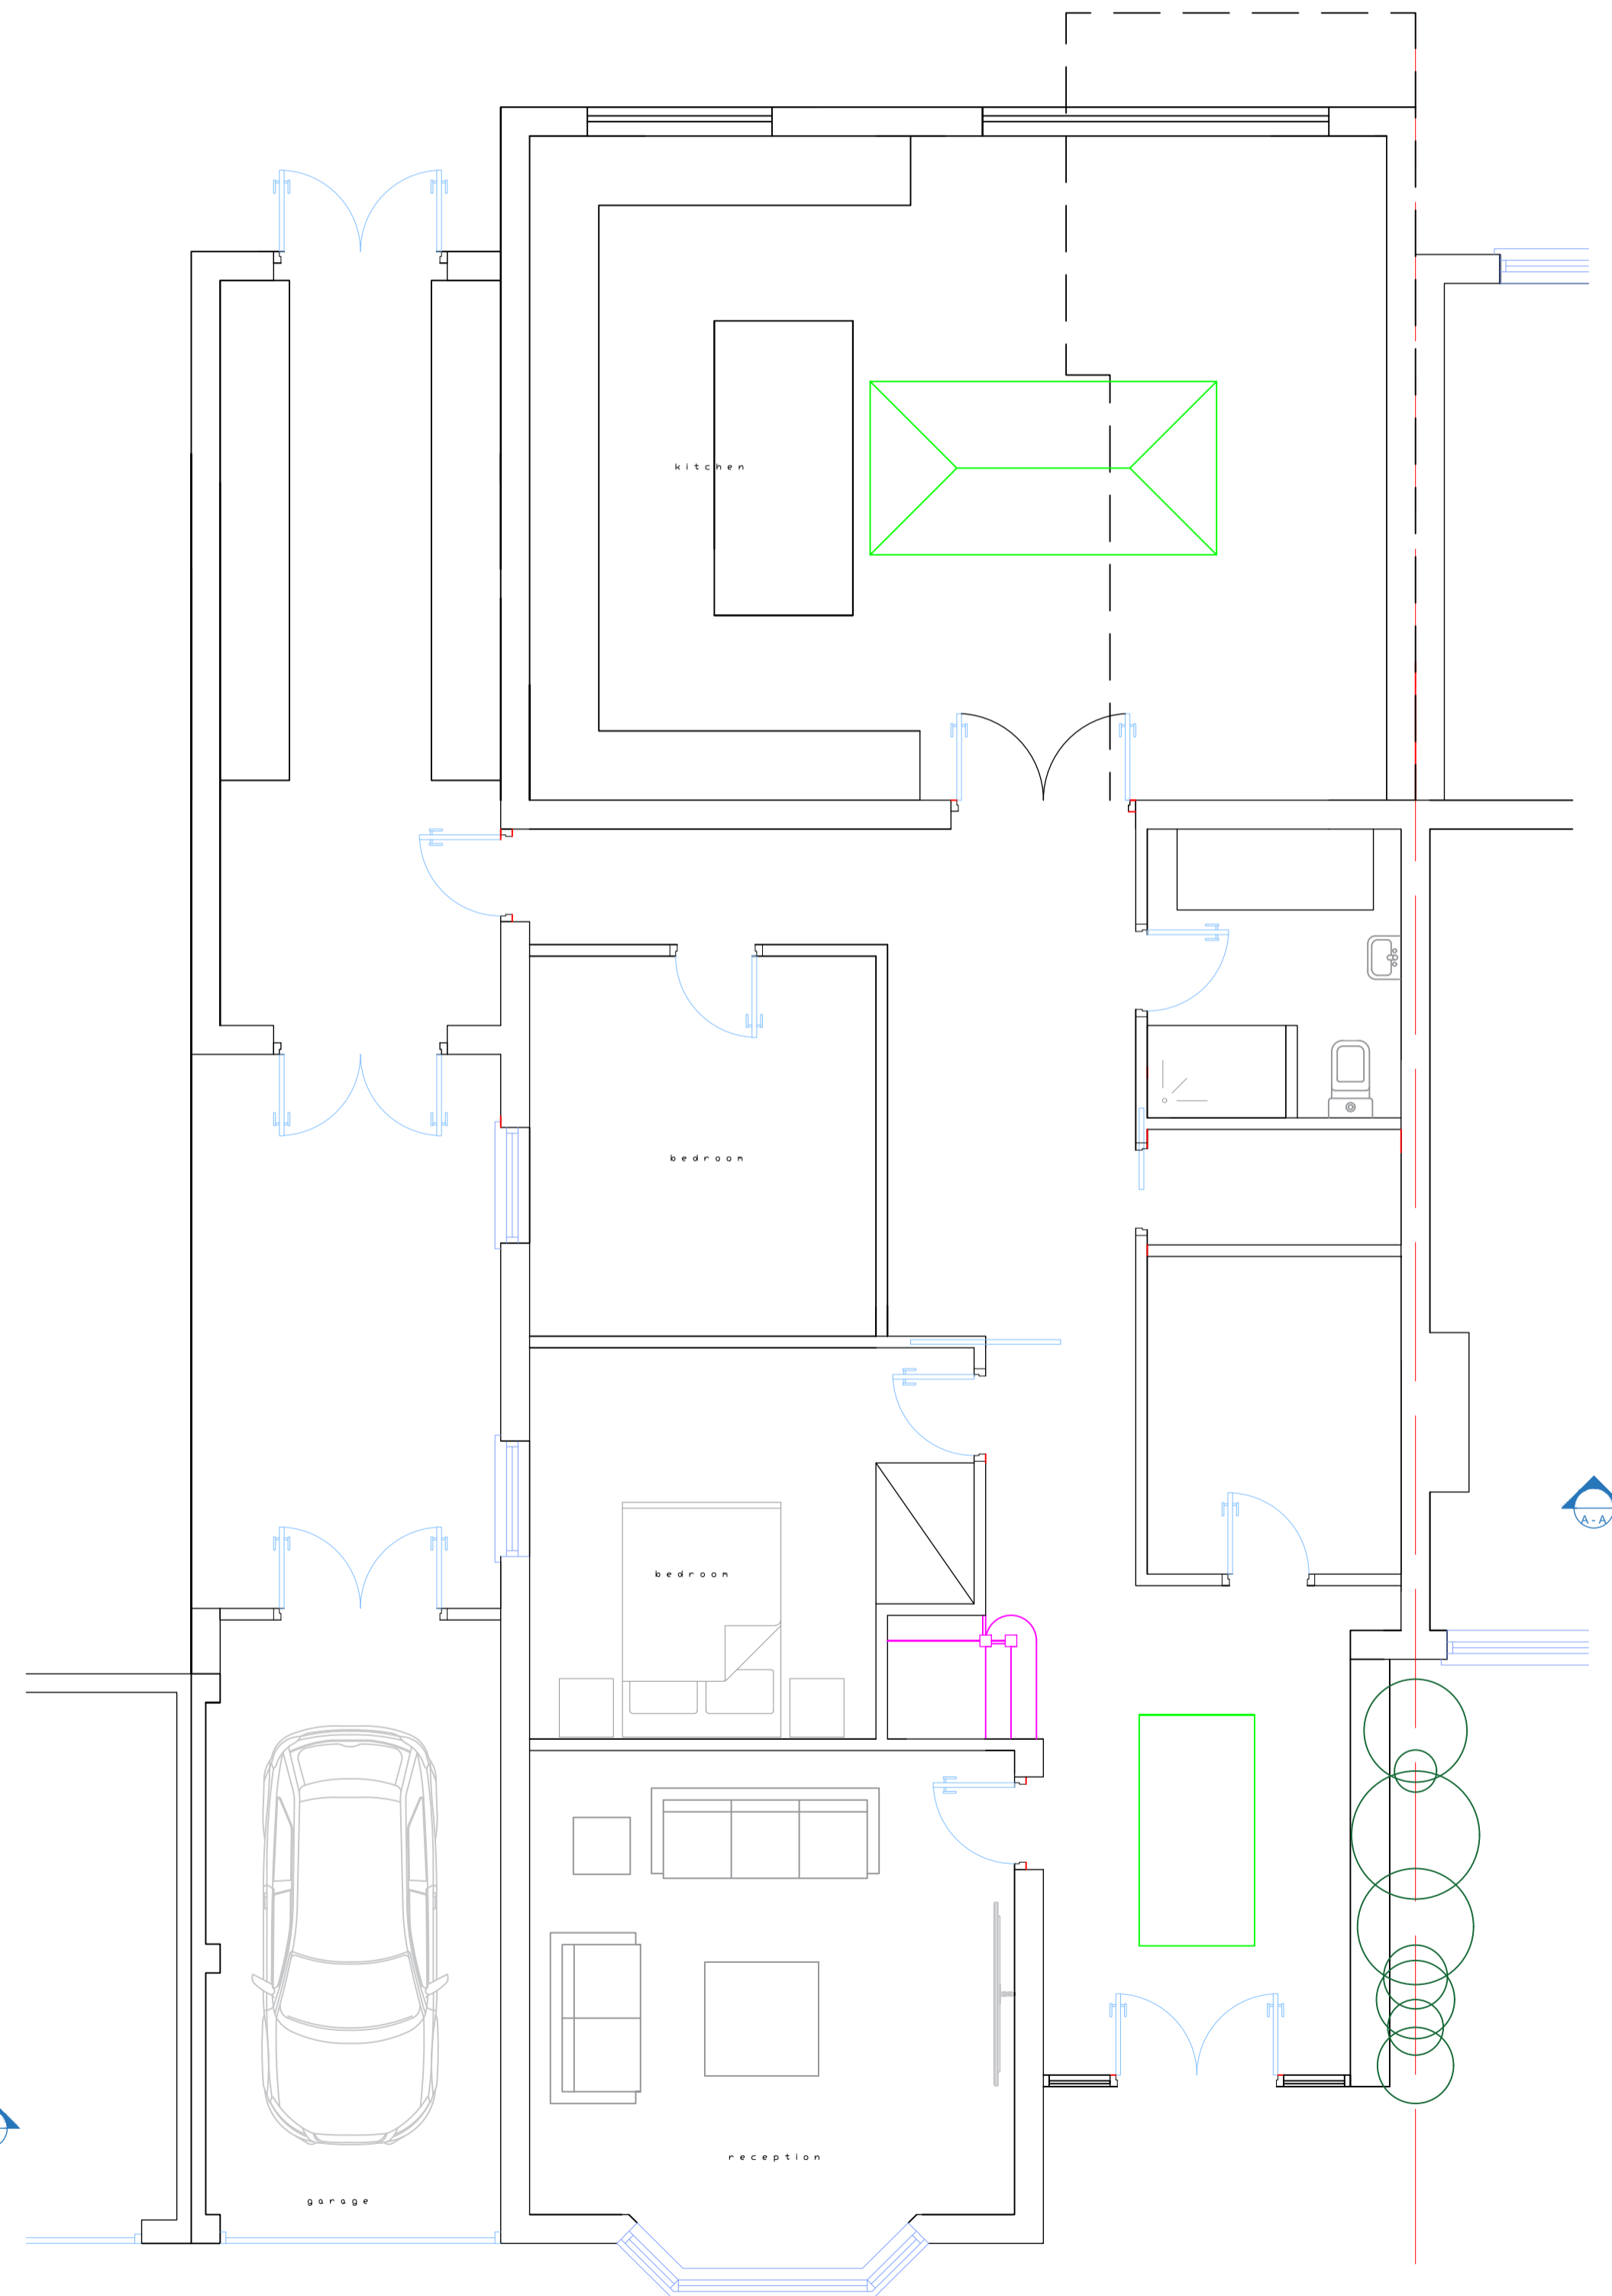

GROUND FLOOR PLAN 1:50

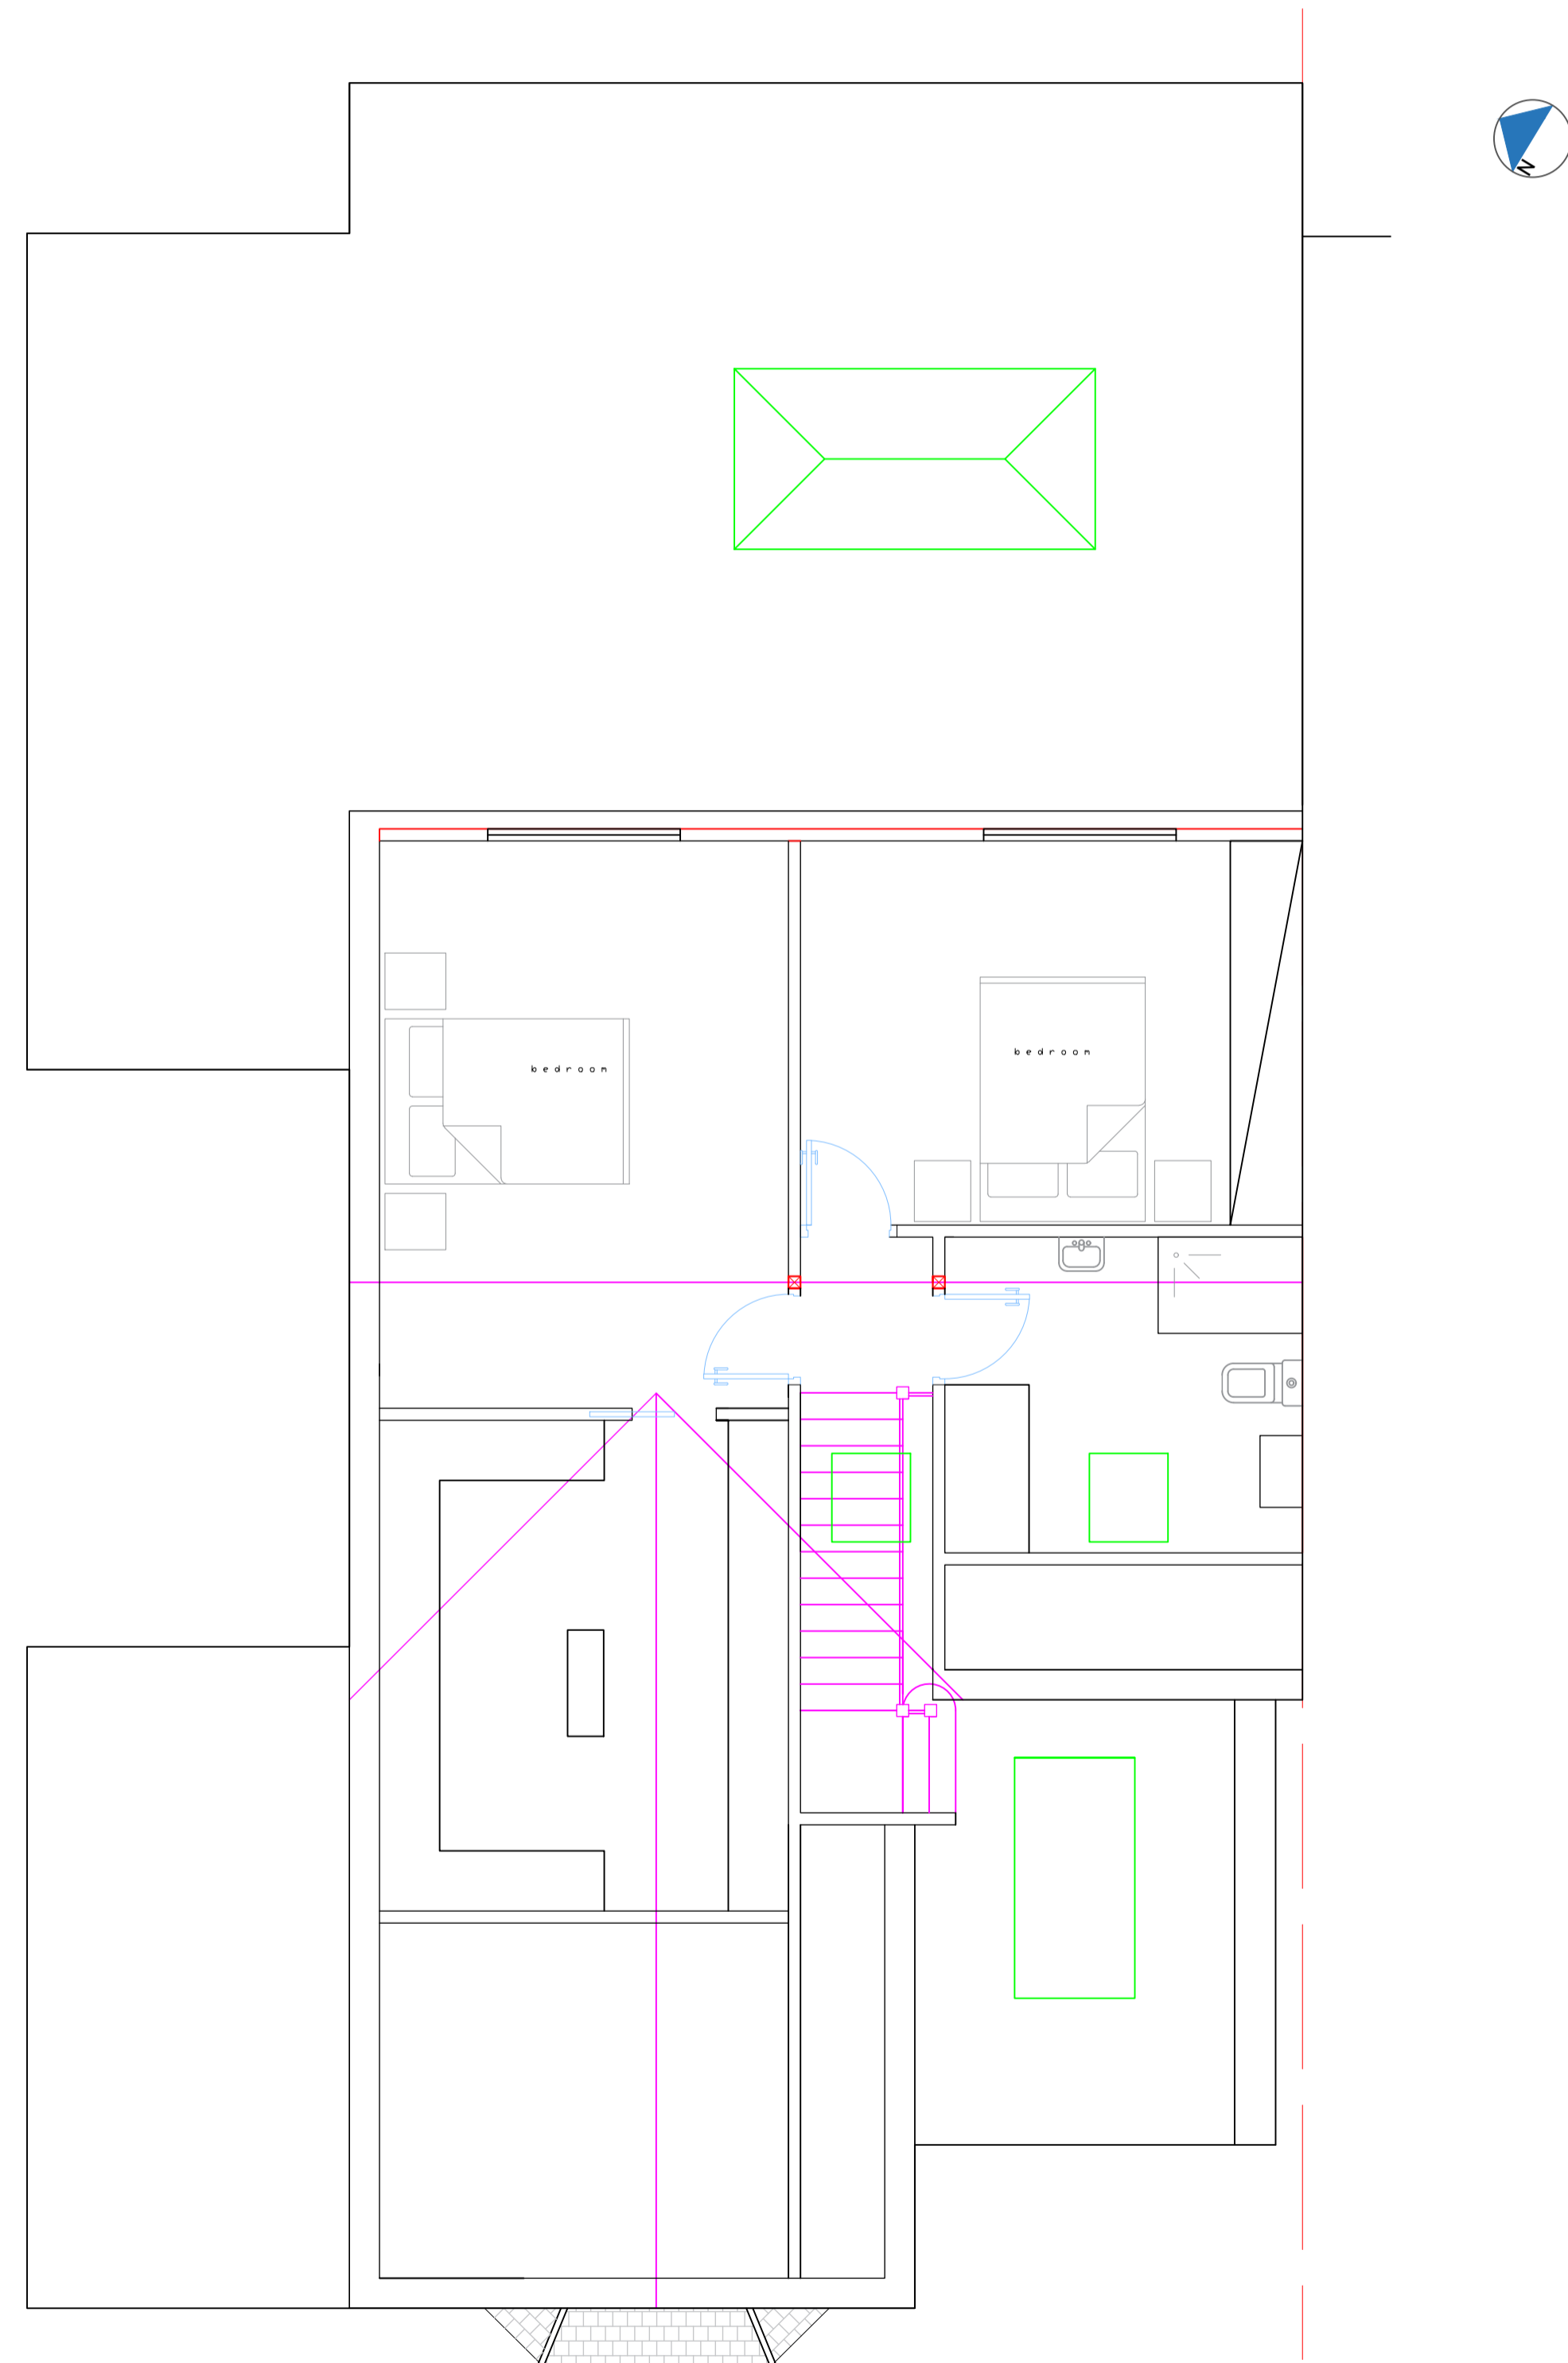

FIRST FLOOR PLAN 1:50

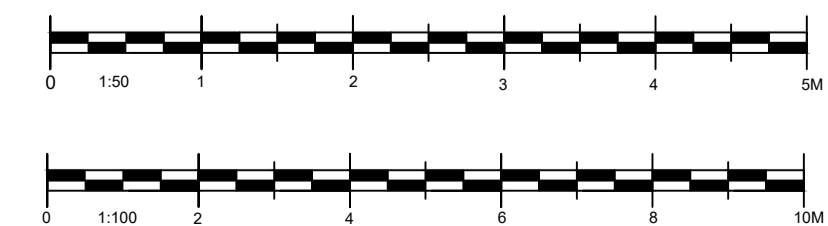

Project
 SINGLE STOREY SIDE, REAR EXTENAIIONS AND FRONT PORCH

Client
 91 Stafford Gate
 Potters Bar
 EN6 1PR

Drawing Title
 PROPOSED PLANS @ 1:50 / PROPOSED ELEVATIONS @ 1:100

Scale 1:100 & 1:50 @ A1 SDS	Drawn APRIL 2024	Checked --	Authorised --
-----------------------------------	---------------------	---------------	------------------

Drawing Number APRIL24_91SG_02	Rev -
-----------------------------------	----------