



10cm

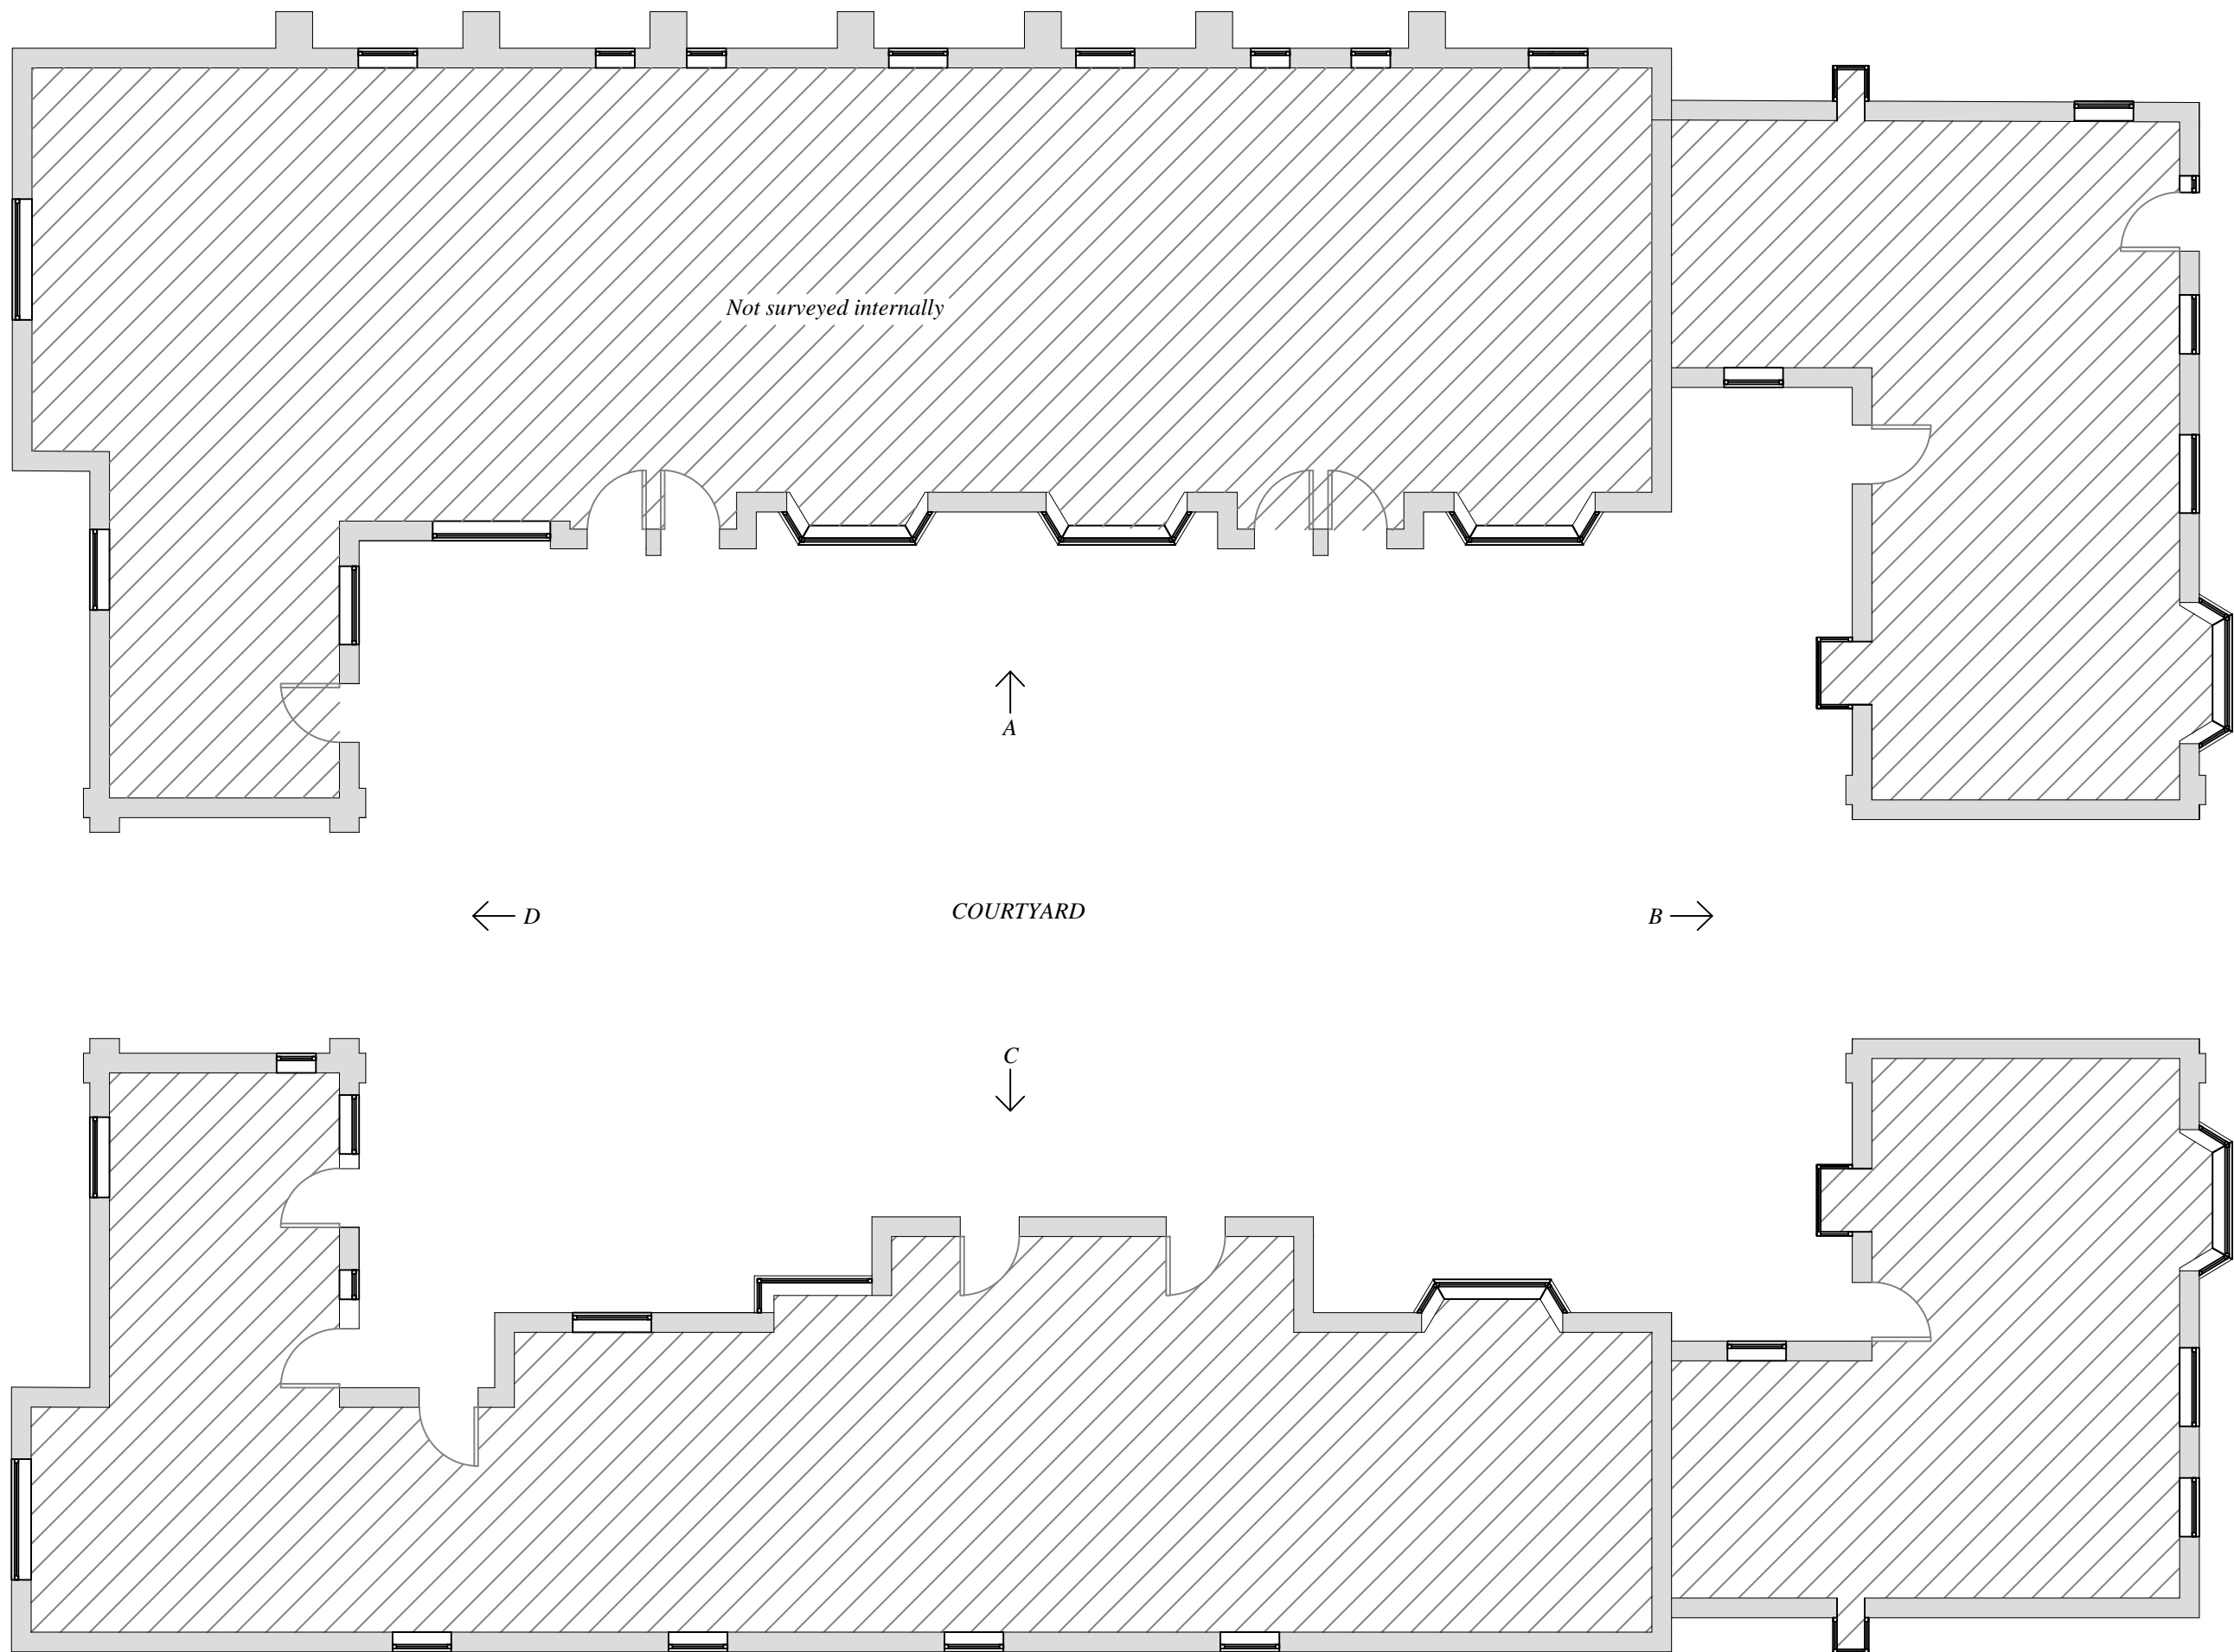

Not surveyed internally

COURTYARD

 

Ground Floor

All dimensions must be checked on site and not scaled from this drawing. Any dimensional discrepancies discovered must be reported to the Surveyor before proceeding. This drawing is to be read in conjunction with all relevant documents.

This drawing is copyright © and may not be reproduced without permission

Revisions		

CLIENT

AMS Ltd

JOB DESCRIPTION

Hookfield Mews
23-25 West Hill
Epsom, KT19 8JN

DRAWING TITLE


Floor Plans

Scale	Date	Drawn	Checked
1:100 @ A3	AUG 17	CJH	

CAROLINE HAMPTON
28 THE STREET
FETCHAM
01372 373684
caroline.hampton@sky.com

Drawing Number	101
----------------	-----

10cm

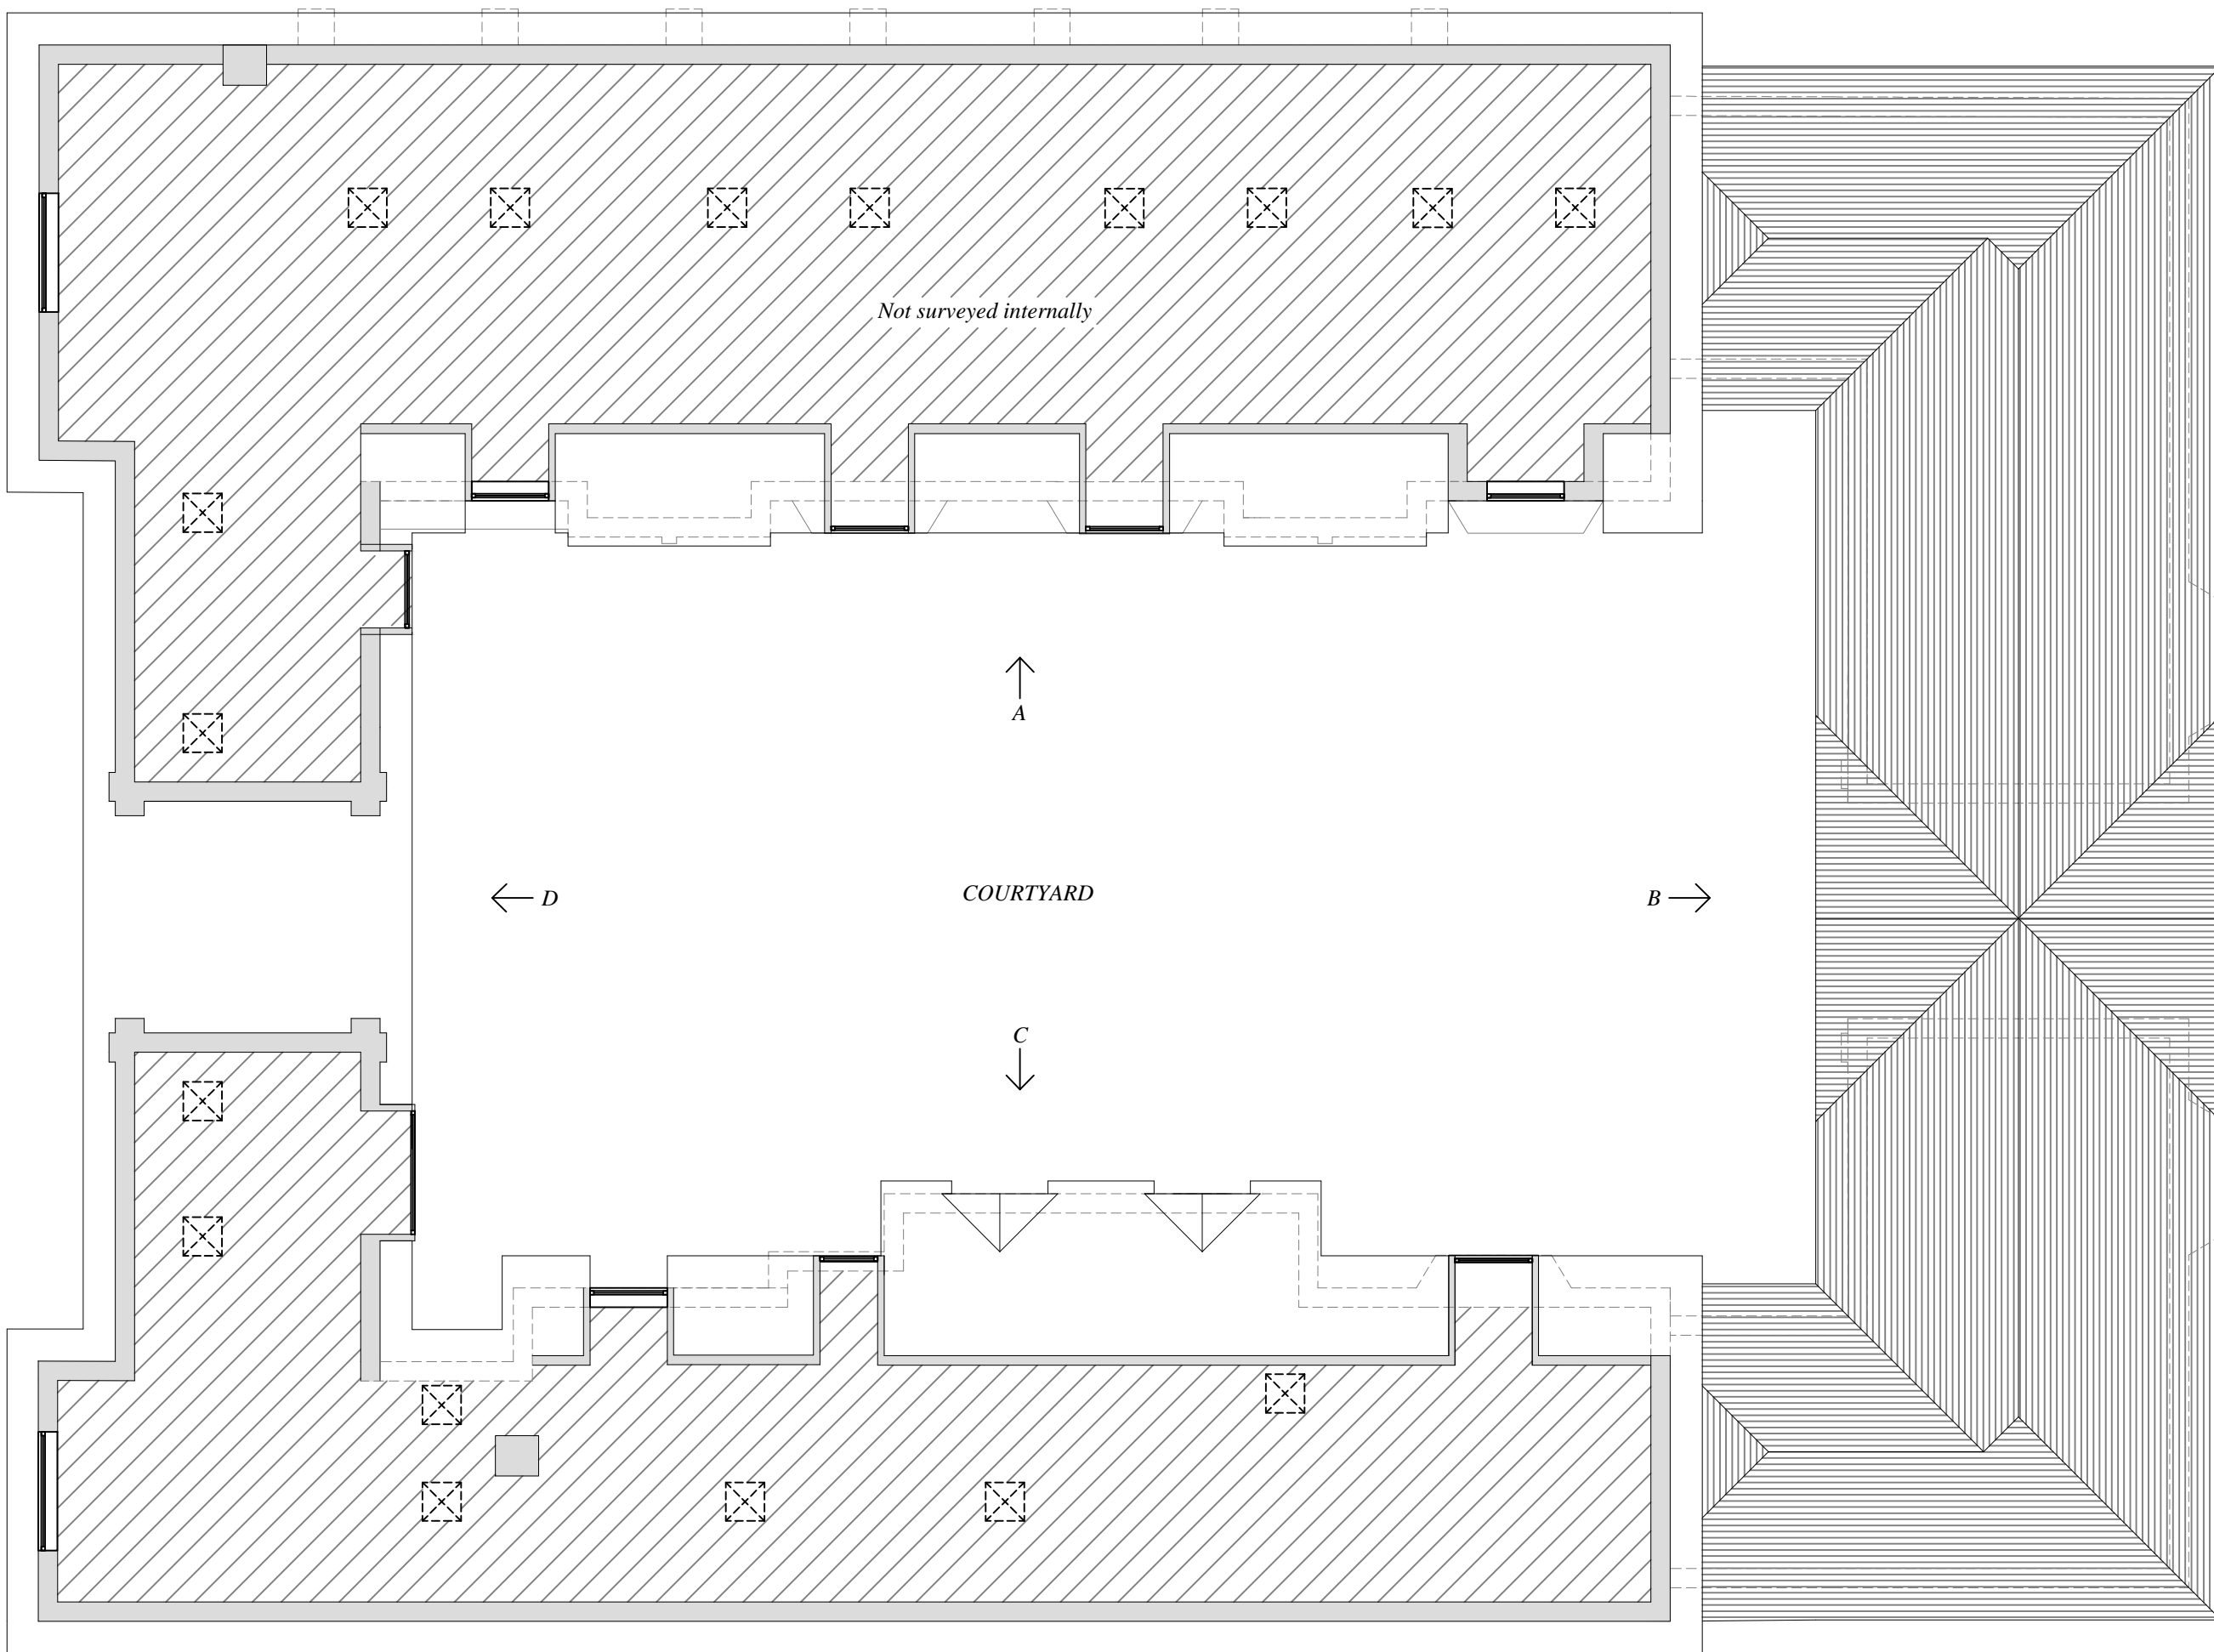

Not surveyed internally

COURTYARD

First Floor
0 1m 2m 3m 4m 5m

All dimensions must be checked on site and not scaled from this drawing. Any dimensional discrepancies discovered must be reported to the Surveyor before proceeding. This drawing is to be read in conjunction with all relevant documents.

This drawing is copyright © and may not be reproduced without permission

Revisions

No.	Description

CLIENT

AMS Ltd

JOB DESCRIPTION

Hookfield Mews
23-25 West Hill
Epsom, KT19 8JN

DRAWING TITLE


Floor Plans

Scale	Date	Drawn	Checked
1:100 @ A3	AUG 17	CJH	

CAROLINE HAMPTON
28 THE STREET
FETCHAM
01372 373684
caroline.hampton@sky.com

Drawing Number 102

10cm

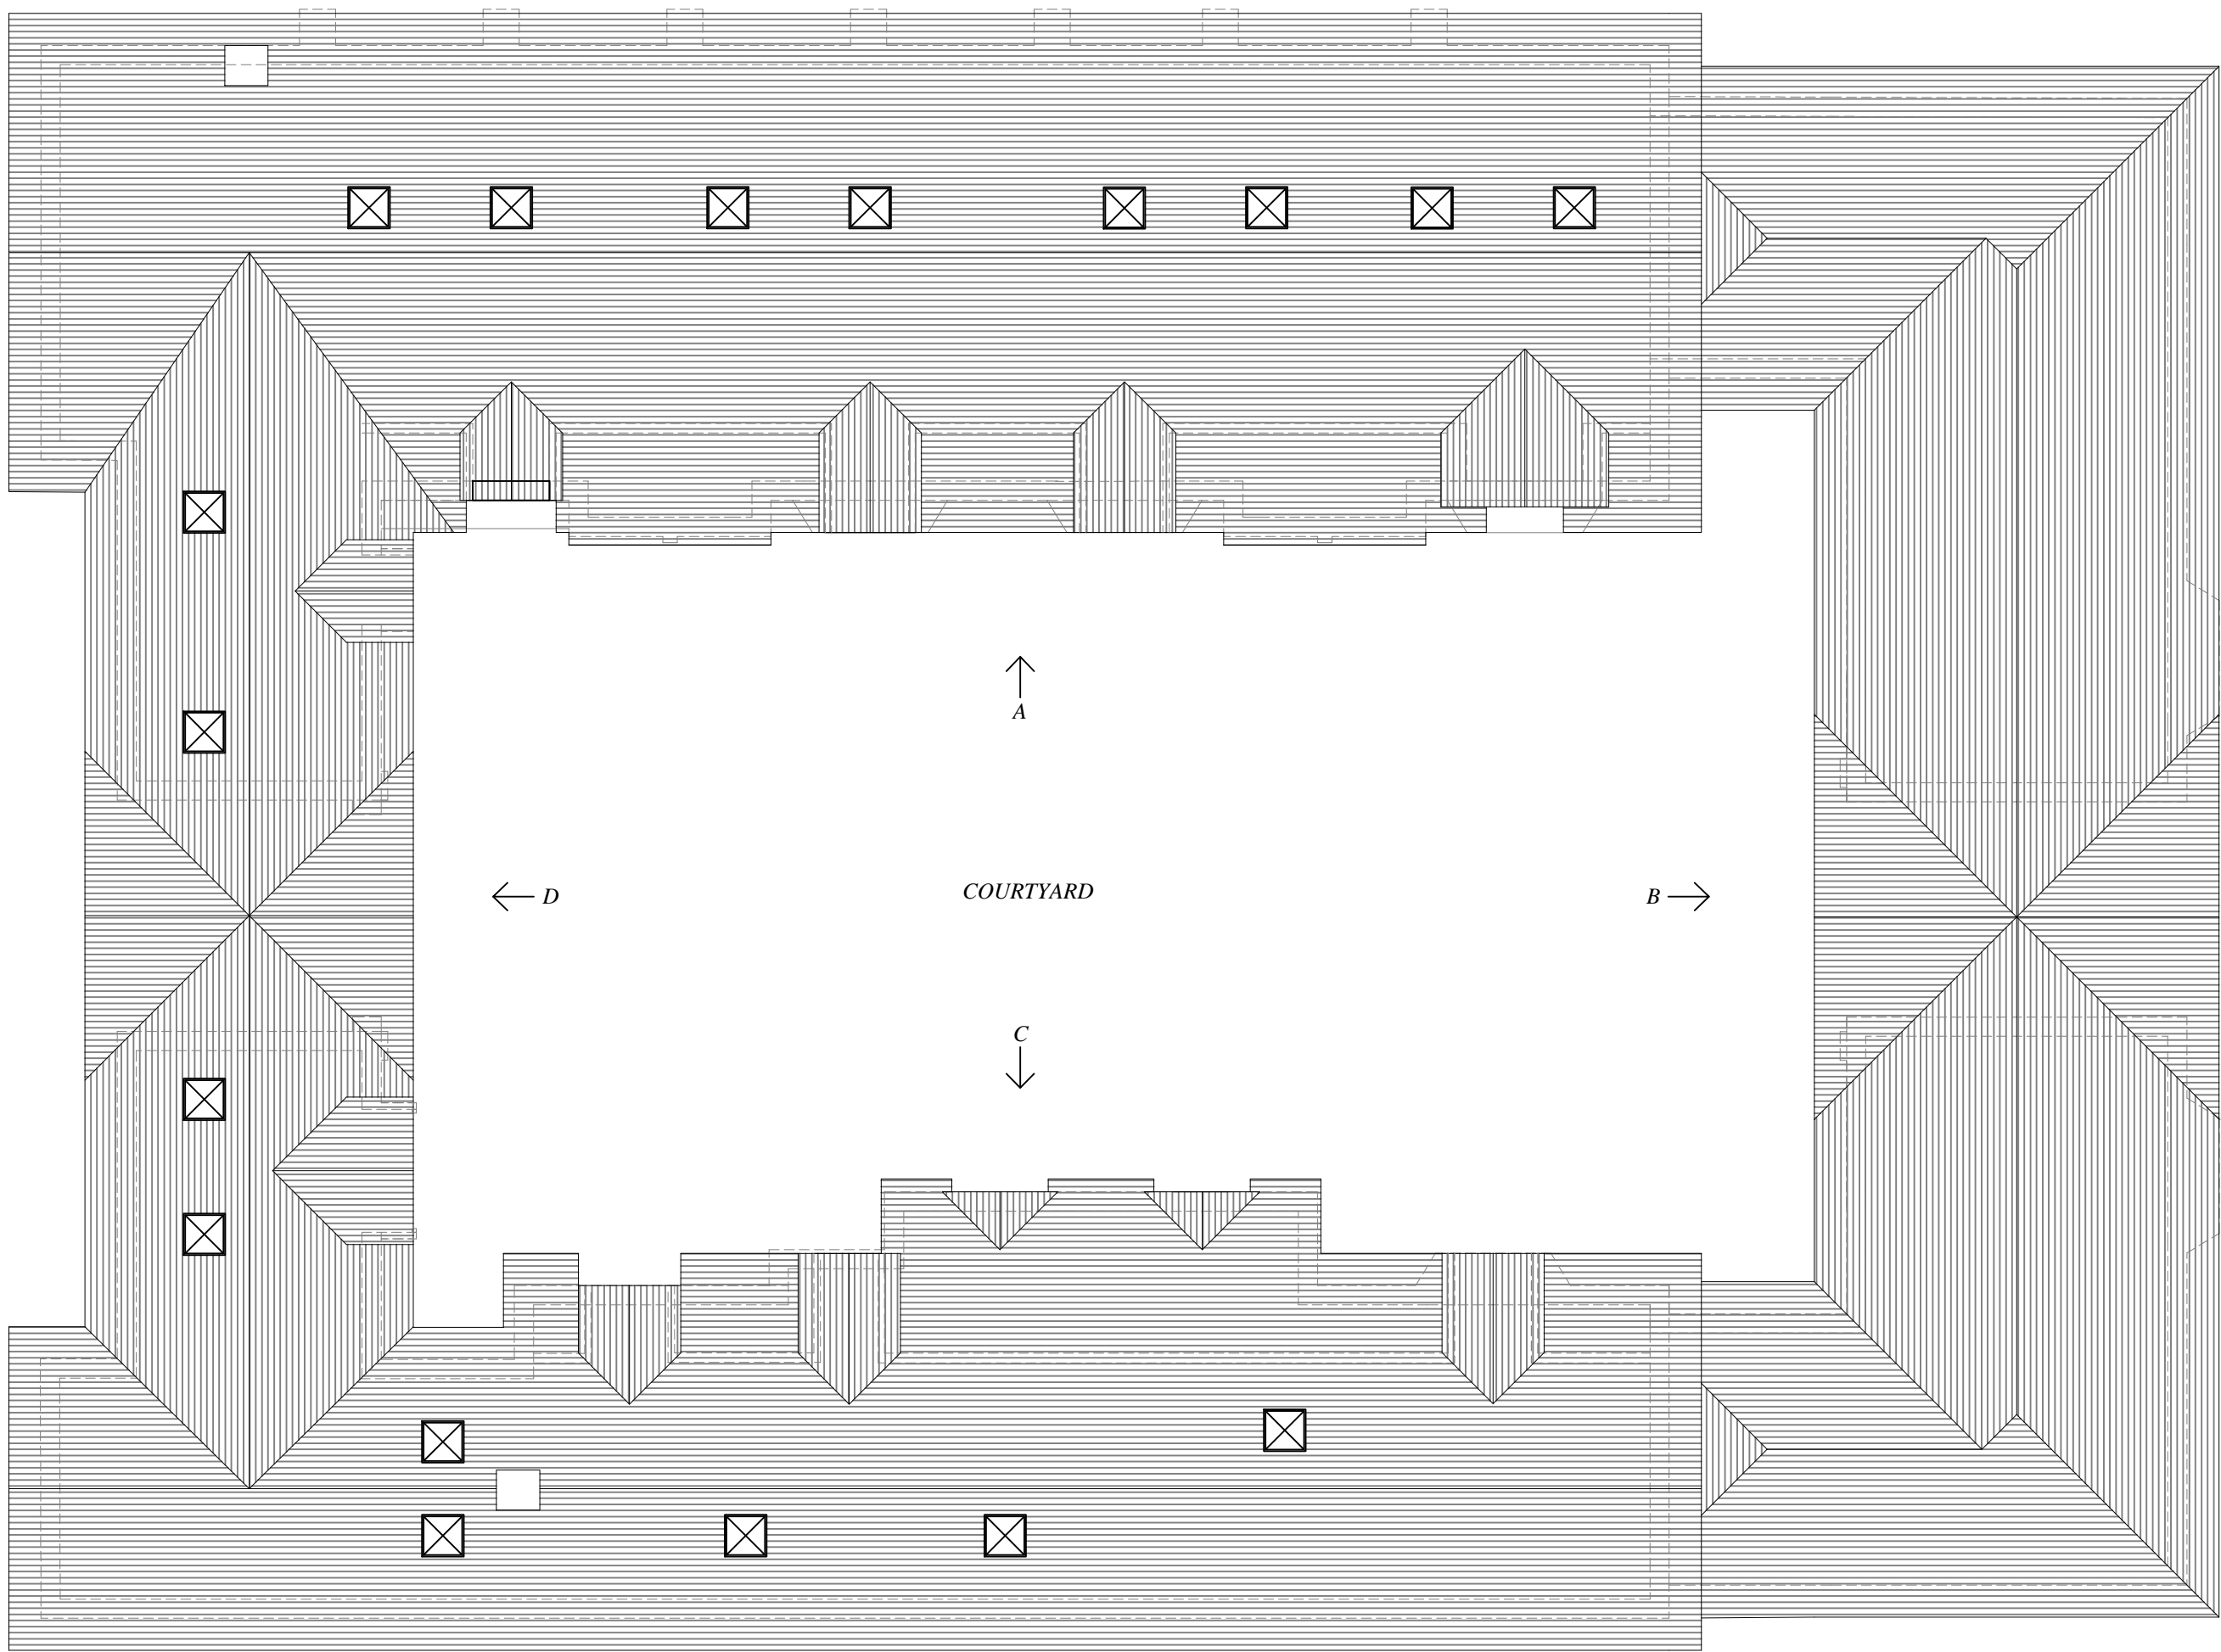

All dimensions must be checked on site and not scaled from this drawing. Any dimensional discrepancies discovered must be reported to the Surveyor before proceeding. This drawing is to be read in conjunction with all relevant documents.

This drawing is copyright © and may not be reproduced without permission

Revisions

No.	Description

CLIENT

AMS Ltd

JOB DESCRIPTION

Hookfield Mews
23-25 West Hill
Epsom, KT19 8JN


DRAWING TITLE

Floor Plans


Scale	Date	Drawn	Checked
1:100 @ A3	AUG 17	CJH	

CAROLINE HAMPTON
28 THE STREET
FETCHAM
01372 373684
caroline.hampton@sky.com



Drawing Number 103

 

10cm

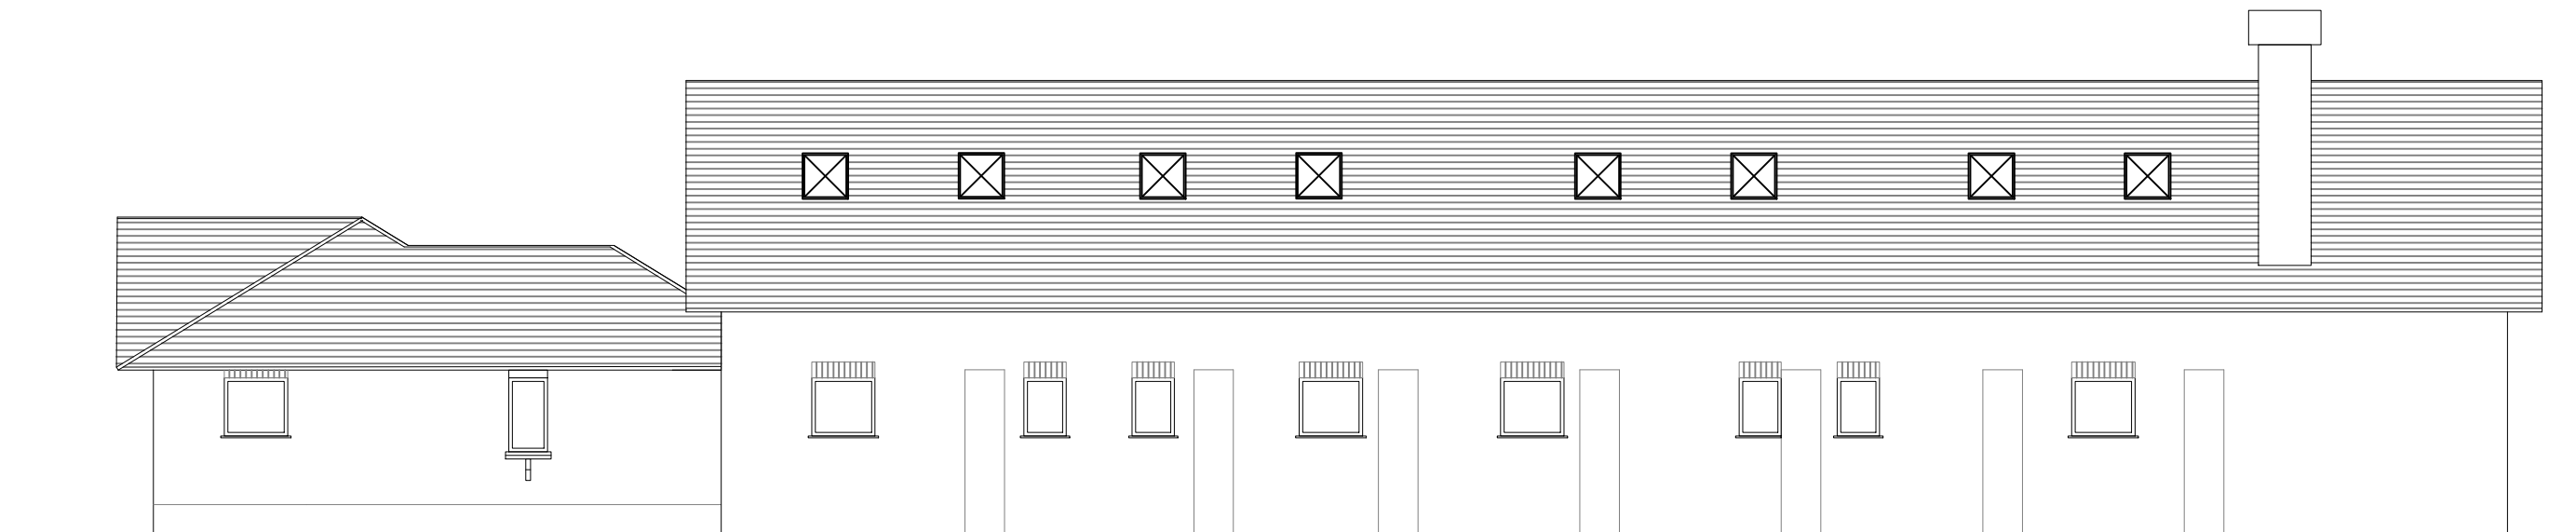

Side (East) Elevation

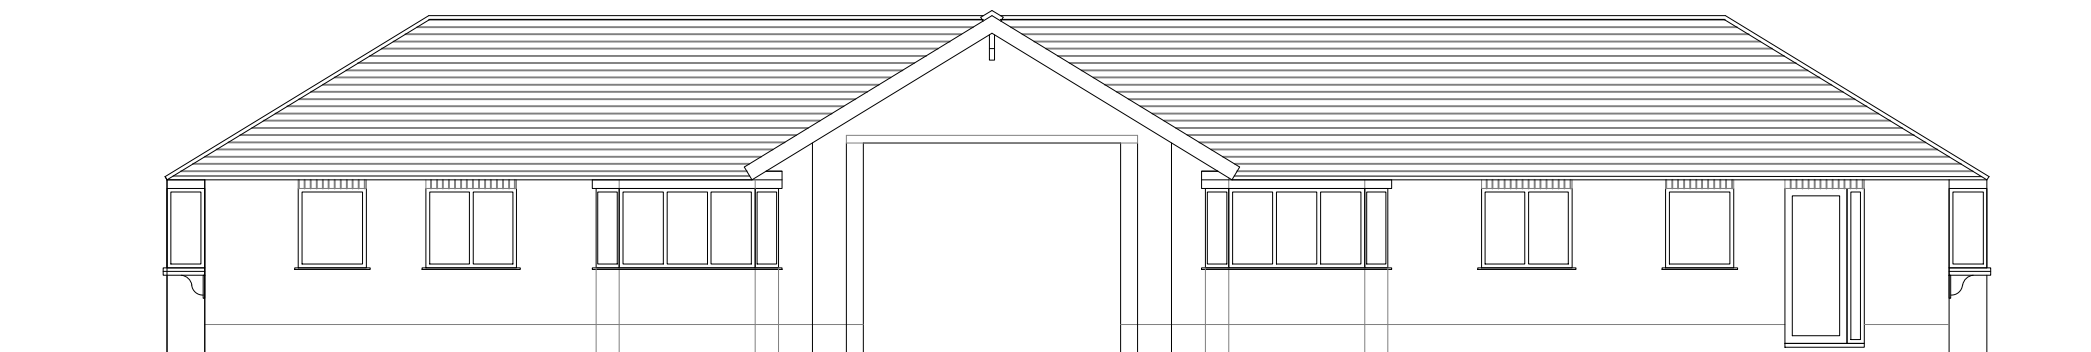 

Rear Elevation



All dimensions must be checked on site and not scaled from this drawing. Any dimensional discrepancies discovered must be reported to the Surveyor before proceeding. This drawing is to be read in conjunction with all relevant documents.

This drawing is copyright © and may not be reproduced without permission

Revisions

No.	Description

CLIENT

AMS Ltd

JOB DESCRIPTION

Hookfield Mews
23-25 West Hill
Epsom, KT19 8JN

DRAWING TITLE


External Elevations

Scale	Date	Drawn	Checked
1:100 @ A3	AUG 17	CJH	


CAROLINE HAMPTON
28 THE STREET
FETCHAM
01372 373684
caroline.hampton@sky.com

Drawing Number 104


10cm

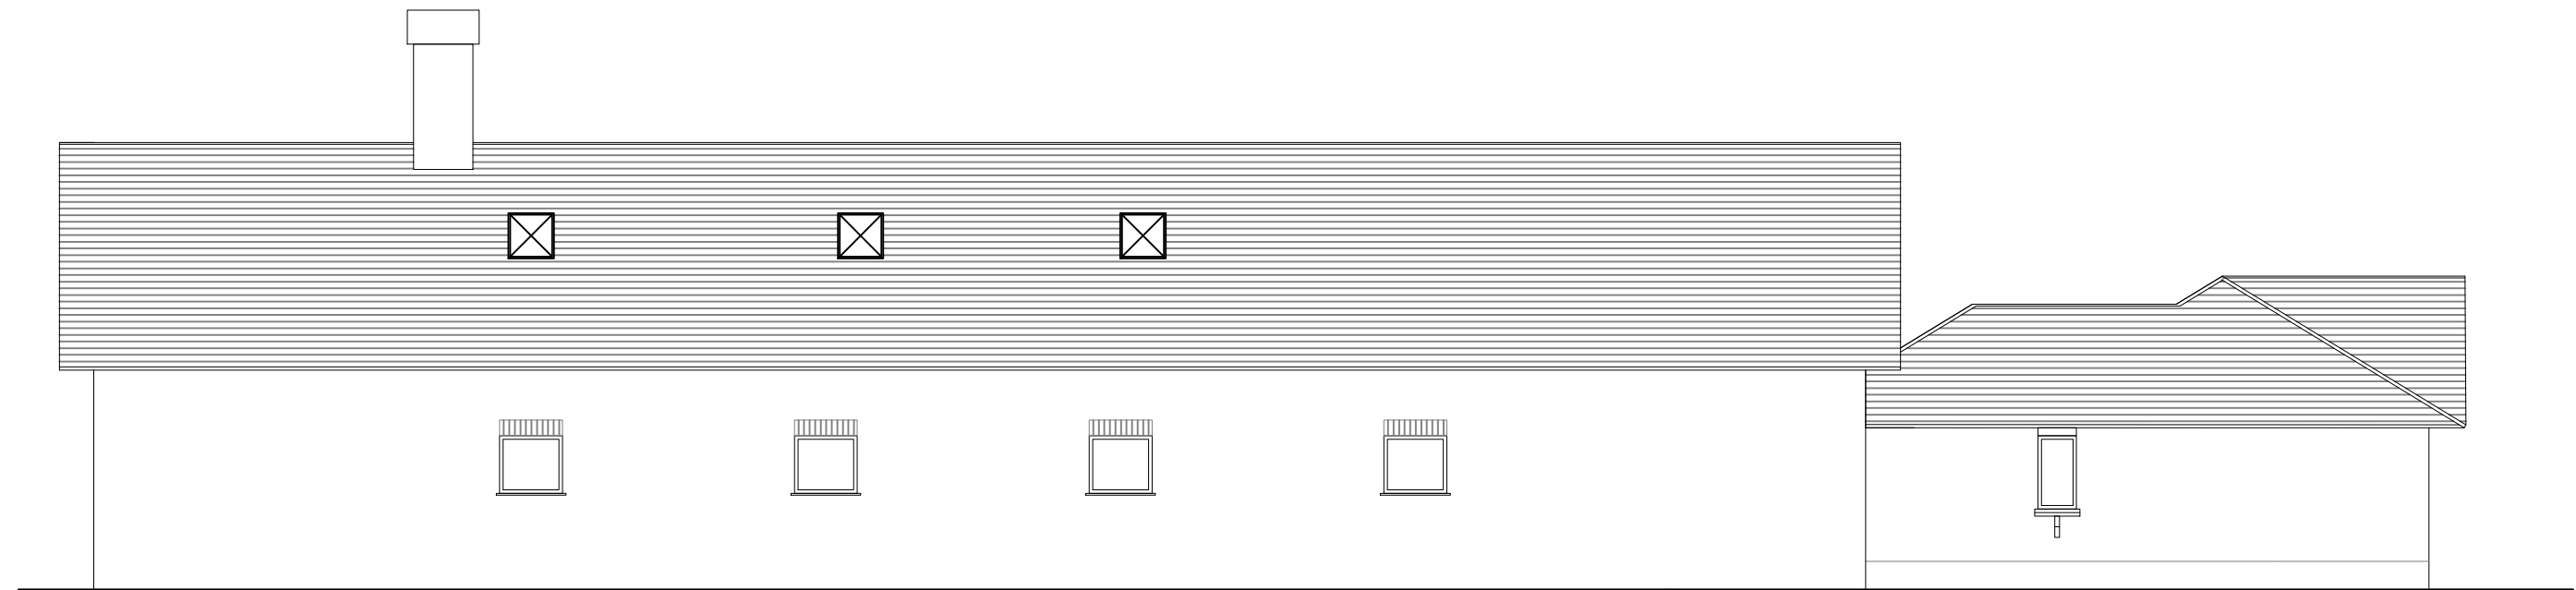

Side (West) Elevation

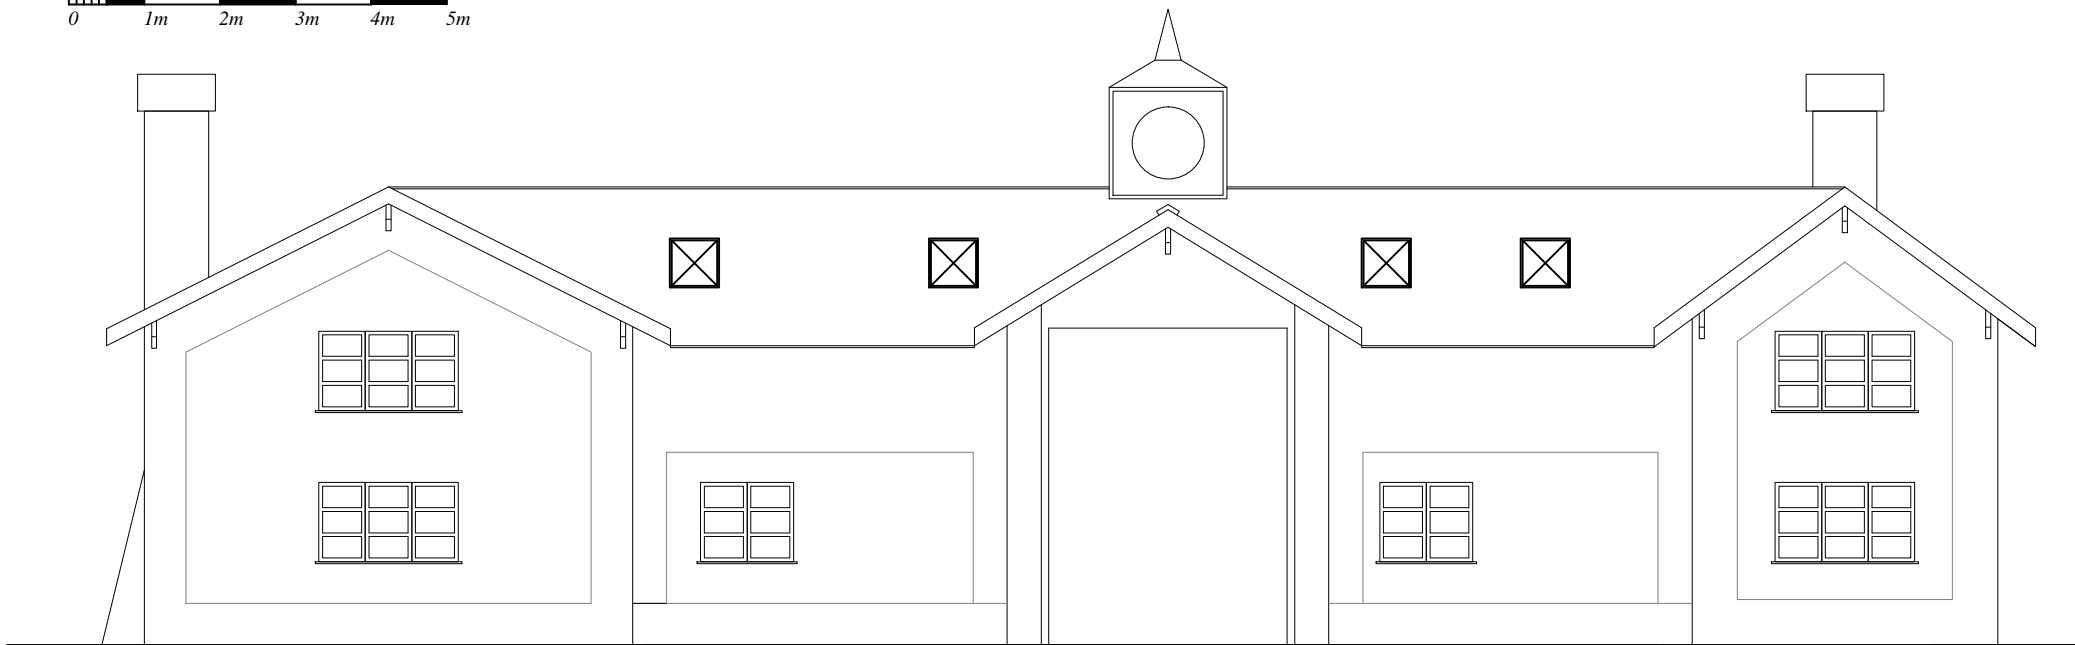

Front Elevation

 

All dimensions must be checked on site and not scaled from this drawing. Any dimensional discrepancies discovered must be reported to the Surveyor before proceeding. This drawing is to be read in conjunction with all relevant documents.

This drawing is copyright © and may not be reproduced without permission

Revisions

No.	Description

CLIENT

AMS Ltd

JOB DESCRIPTION

Hookfield Mews
23-25 West Hill
Epsom, KT19 8JN

DRAWING TITLE

External Elevations

Scale	Date	Drawn	Checked
1:100 @ A3	AUG 17	CJH	


1:100 @ A3 | AUG 17 | CJH |

CAROLINE HAMPTON
28 THE STREET
FETCHAM
01372 373684
caroline.hampton@sky.com


Drawing Number 105




Courtyard Elevation A

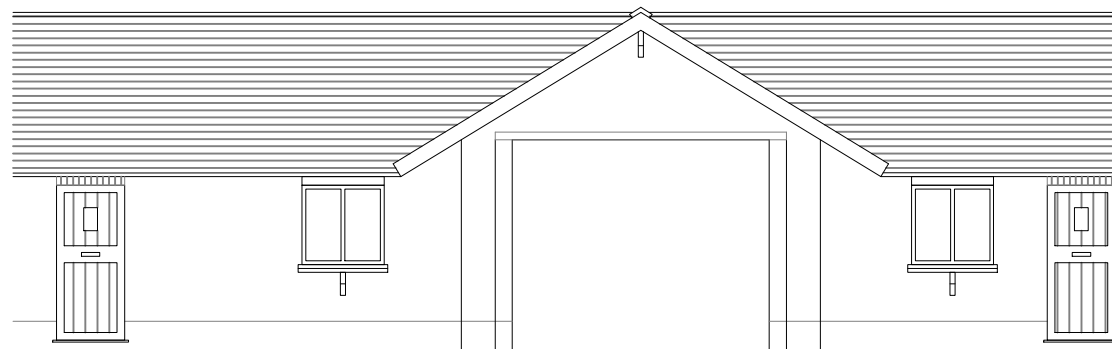

Courtyard Elevation B

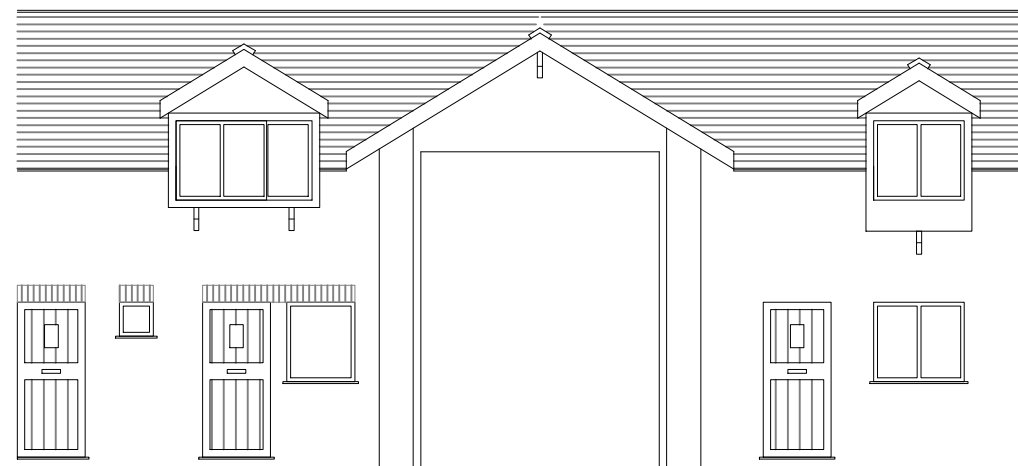

Courtyard Elevation D

 

Courtyard Elevation C



All dimensions must be checked on site and not scaled from this drawing. Any dimensional discrepancies discovered must be reported to the Surveyor before proceeding. This drawing is to be read in conjunction with all relevant documents.

This drawing is copyright © and may not be reproduced without permission

Revisions		

CLIENT

AMS Ltd

JOB DESCRIPTION

Hookfield Mews
23-25 West Hill
Epsom, KT19 8JN

DRAWING TITLE

Courtyard Elevations

Scale	Date	Drawn	Checked
1:100 @ A3	AUG 17	CJH	

CAROLINE HAMPTON
28 THE STREET
FETCHAM
01372 373684
caroline.hampton@sky.com

Drawing Number	106
----------------	-----