
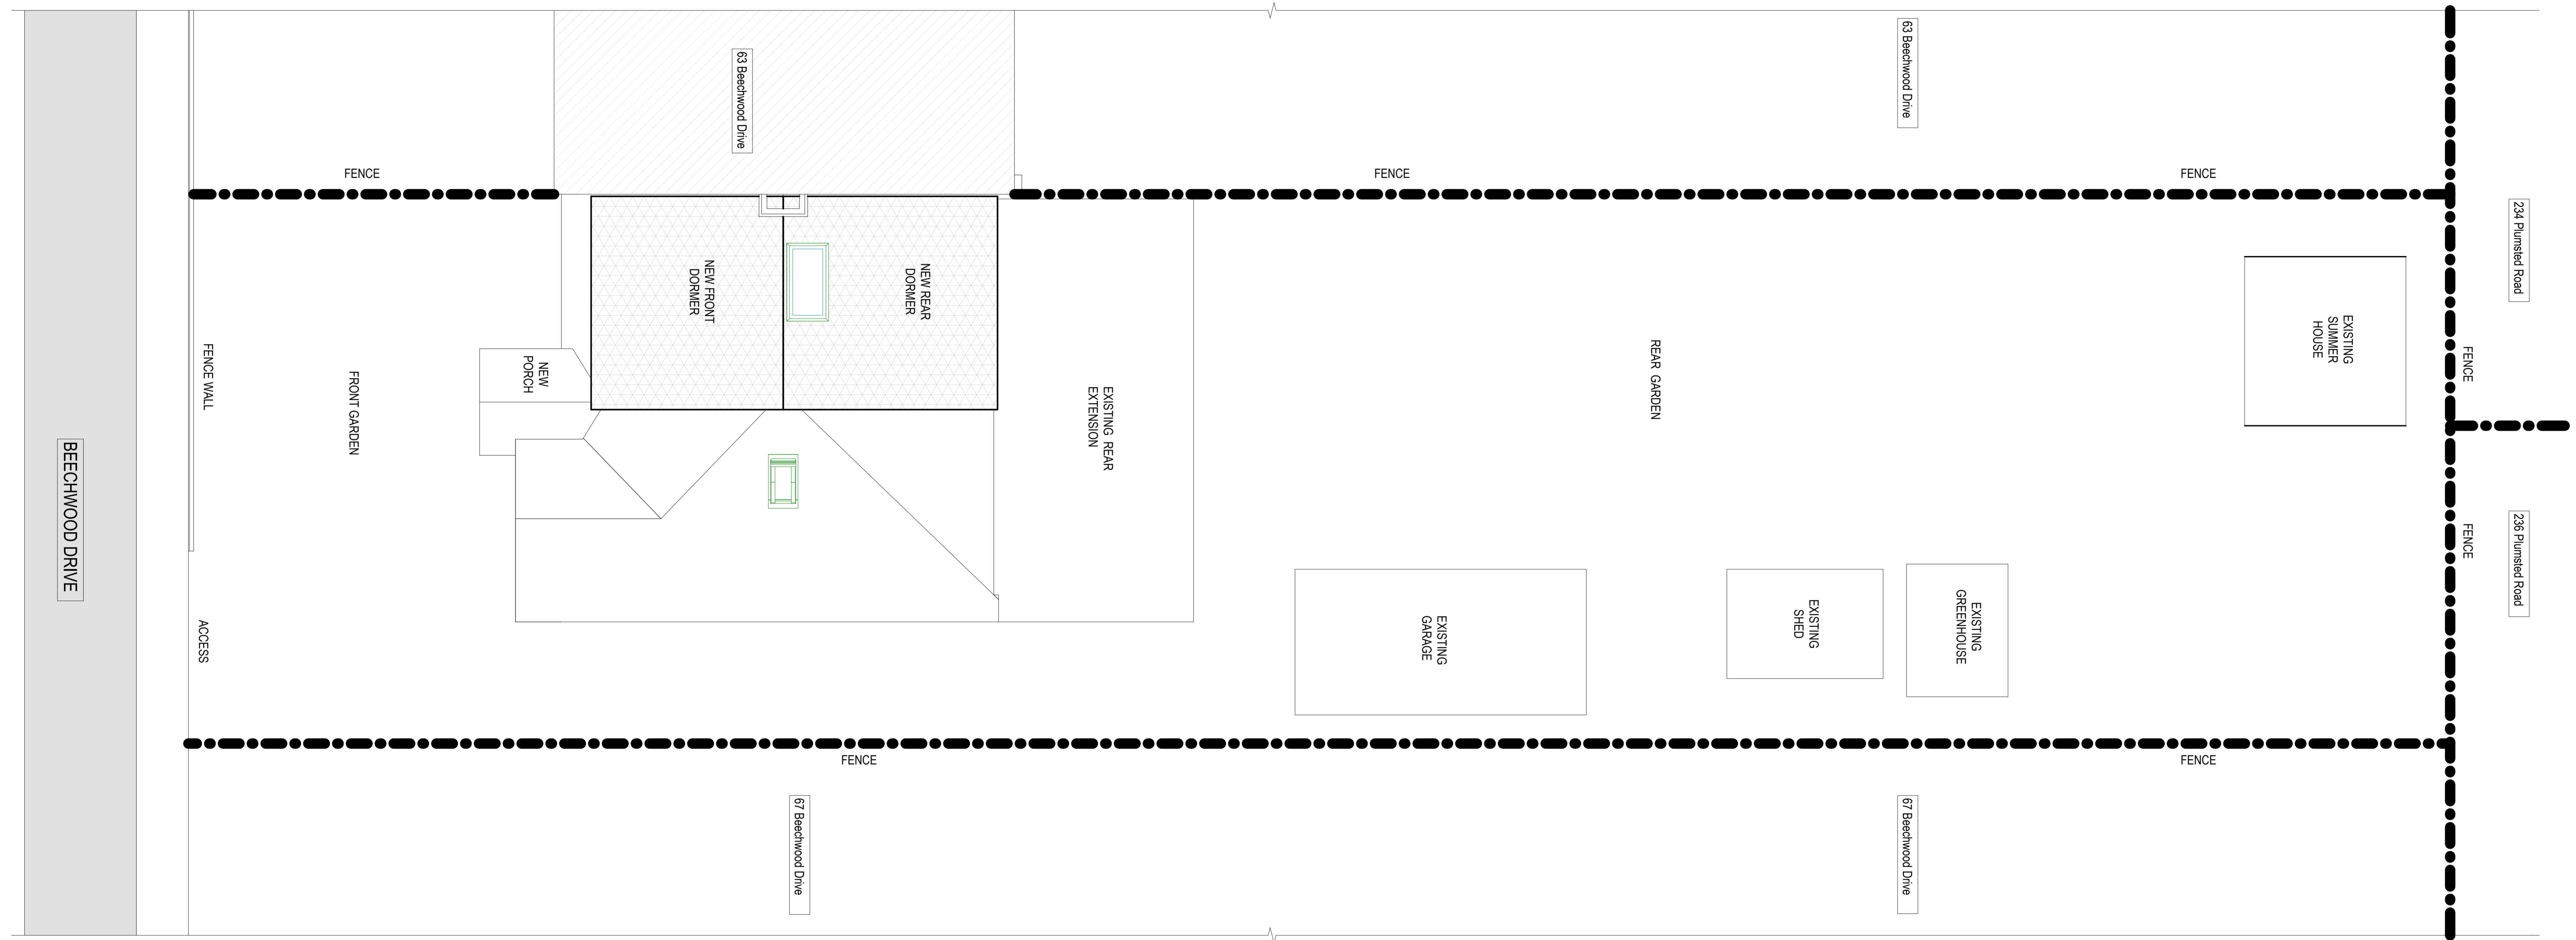
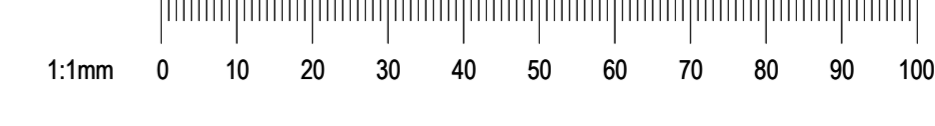


GENERAL NOTES

1. THIS DRAWING IS TO BE READ IN CONJUNCTION WITH ALL OTHER RELEVANT DOCUMENTS AND SPECIFICATIONS.
2. DO NOT SCALE FROM THIS DRAWING.
3. THE CONTRACTOR IS NOT TO MAKE ANY SUBSTANTIAL CHANGES FROM THE INFORMATION PROVIDED WITHOUT WRITTEN CONFIRMATION FROM THE ENGINEER.

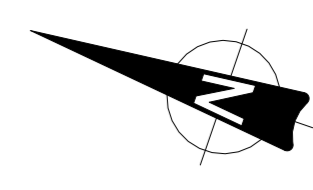

SITE PLAN
SCALE 1:50

P3	FIRST FLOOR LAYOUT AMENDED	26.03.24	DZ	IZ
P2	DRAWING SCALE REVISED	19.07.23	DZ	IZ
P1	FIRST ISSUE	07.07.23	DZ	IZ

Rev: Description: Date: By: Chkd:

Status: PRELIMINARY

Client: Mr DANIEL ZAWADZKI & Mrs IZABELA ZAWADZKA

Project: 65 BEECHWOOD DRIVE NR7 0LN, NORWICH

Draw. title: SITE PLAN

Size:	Scale:	Date:	Drawn by:	Designed by:
A0	1 : 50	07/07/23	DZ	IZ

Draw. no: XXXXX - S - 001
Rev: P3