

REV	DATE	NOTES




Existing Front Elevation



Existing Side Elevation



Existing Rear Elevation

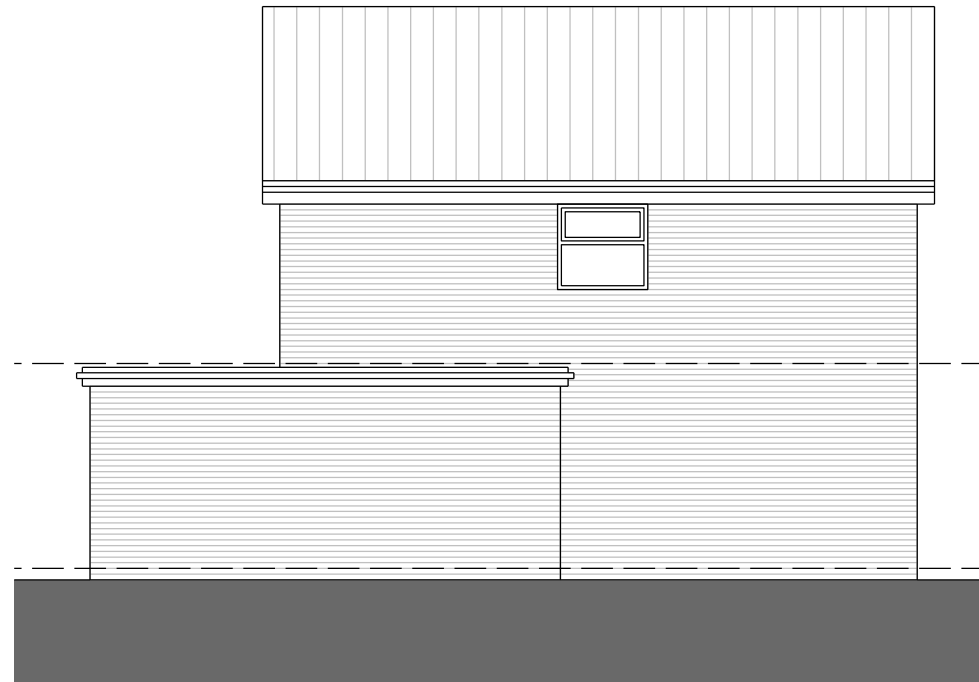

Existing Side Elevation



CLIENT 79 Church Lane, Methley		
DRAWING TITLE Existing Elevations		
SCALE 1:100 @ A3	DATE March '24	DRAWN 
PROJECT REF. 163	DRAWING NO. 005	REV. /