



SCALE 1:100 @ A3

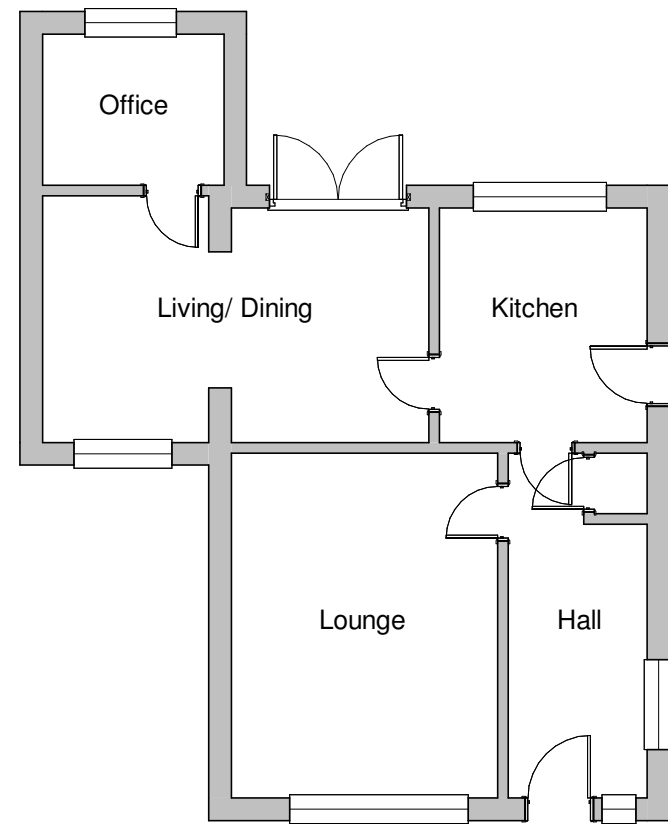

00_Existing Ground Floor Plan
1 : 100

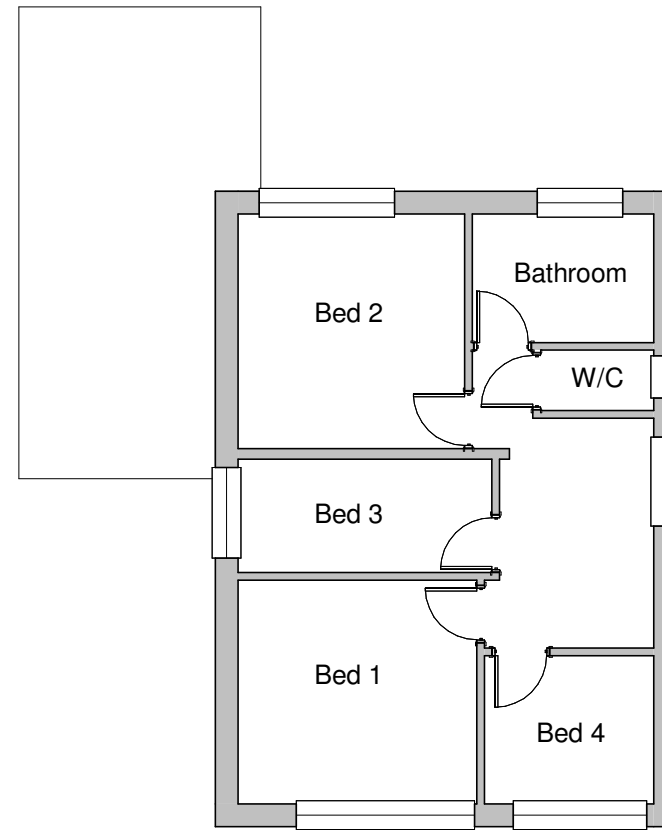

01_Existing First Floor Plan
1 : 100

DRAWING TITLE:

Existing Floor Plans

PROJECT DESCRIPTION:

Loft Conversion

PROJECT ADDRESS:

79 Church Lane, Methley

Planning Drawing

DATE: Feb 2024

Dwg No:

Rev.

SCALE: 1 : 100 @A3

163-003