






SCALE 1:100 @ A3

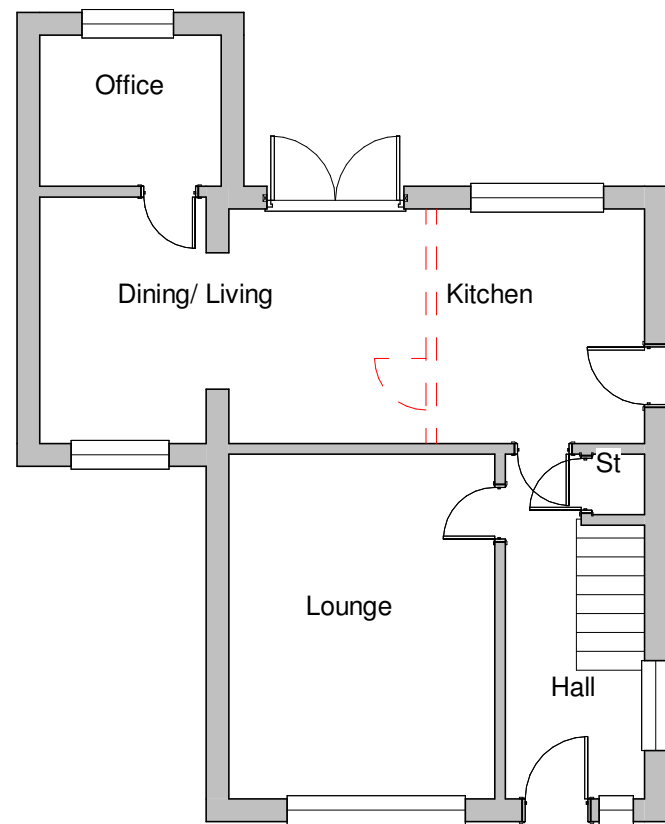

00_Ground Floor - Planning
1:100

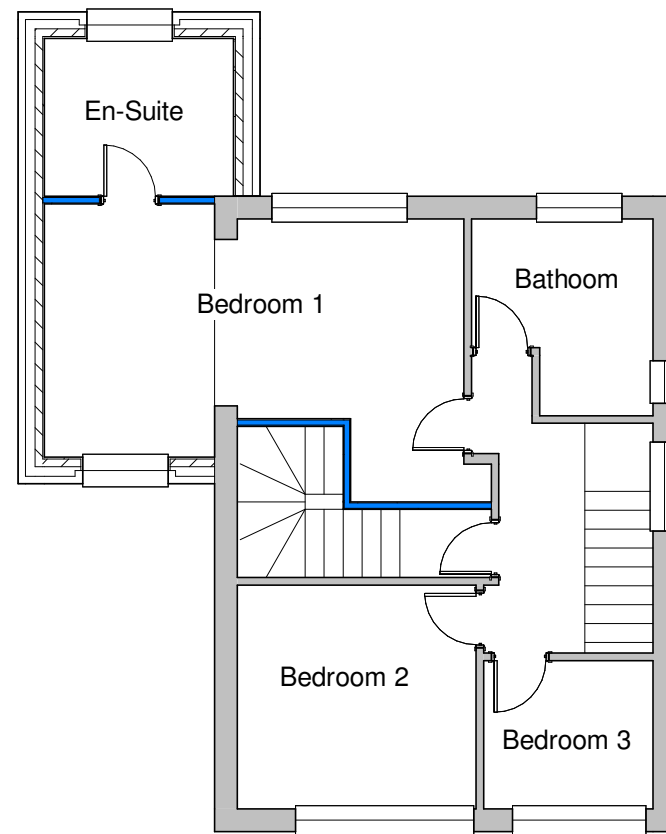

01_First Floor - Planning
1:100

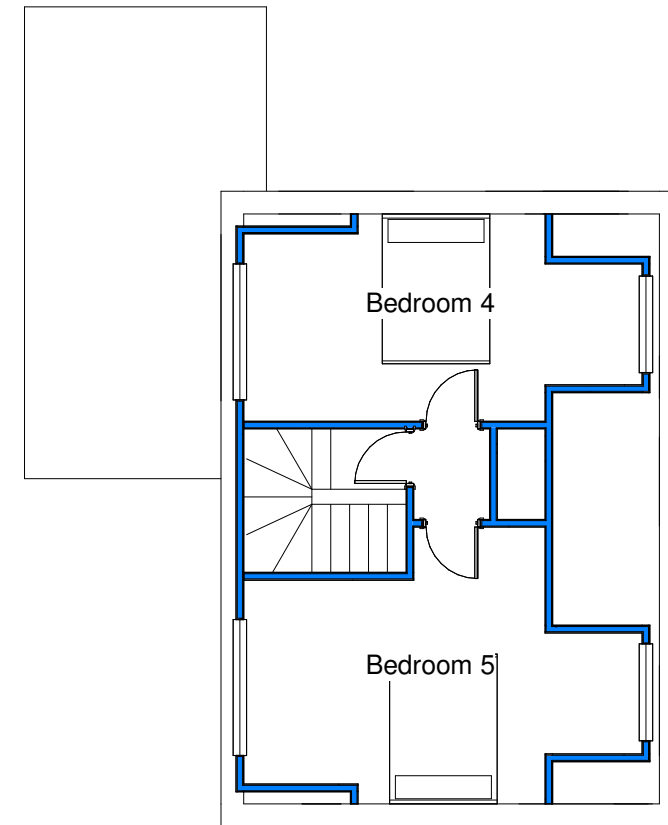

03_Second Floor - Planning
1:100

DRAWING TITLE:

Proposed Floor Plans

PROJECT DESCRIPTION:

Loft Conversion

PROJECT ADDRESS:

79 Church Lane, Methley

Planning Drawing

DATE: Feb 2024

Dwg No:

Rev.

SCALE: 1:100 @A3 **163-004**