




FRONT ELEVATION

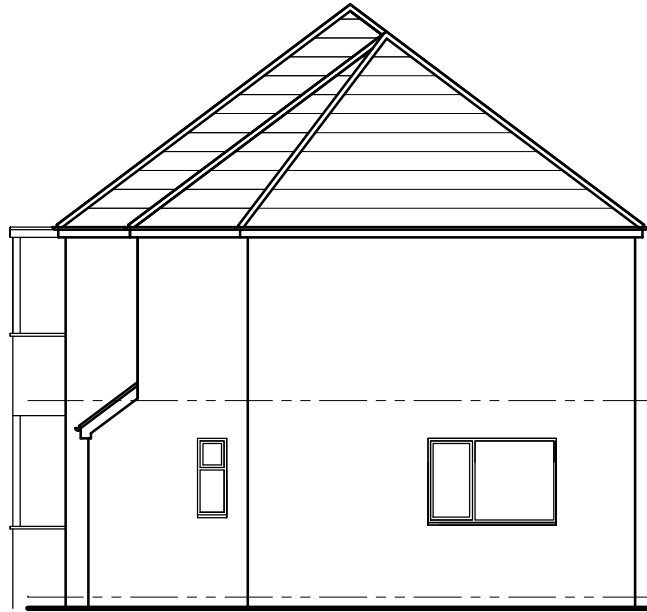

SIDE ELEVATION



REAR ELEVATION



DLE DESIGN
CONSULTANCY

BIRCHLEIGH
468 SHADWELL LANE
SHADWELL
LEEDS
LS17 8BA

Email: mail@sde-arch.co.uk
Tel: 0113 808 4157
Mob: 0794 6537770

RESIDENTIAL DEVELOPMENT
11 GORDAN DRIVE, HEADINGLEY
LEEDS LS6 4HJ
for
Mr. & Mrs. CLARK

EXISTING PLANS

Date: MAR 2024 Drawn By: SDE Checked By: Scale: 1:100

Project No: J41 - 57 Drawing No: 002 Revision: