




EXISTING FRONT ELEVATION 1:100

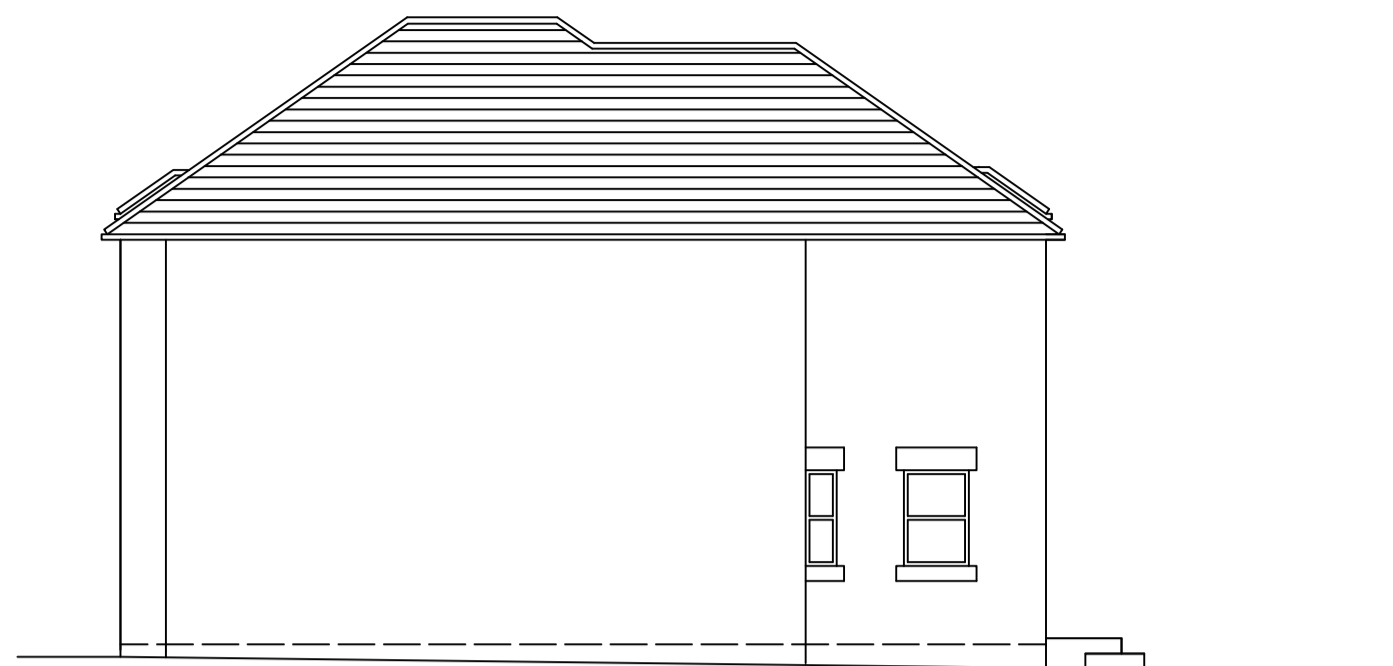

EXISTING SIDE ELEVATION



EXISTING REAR ELEVATION



PROPOSED FRONT ELEVATION 1:100



PROPOSED SIDE ELEVATION



PROPOSED REAR ELEVATION

JOB TITLE
THE OLD SCHOOL HOUSE,
POOL,
LS21 1LH


DRAWING TITLE
PLANNING DRAWING

LittleSpaces
DESIGN


Old School House | Main Street | Pool in Wharfedale | LS21 1LH

SCALE 1:100, 1:50 @ A1	DRAWING NUMBER
DATE MAR '24	0001-01
DRAWN BY AJH	


DO NOT SCALE FROM THIS DRAWING.
THIS DRAWING IS THE PROPERTY OF LITTLE SPACES DESIGN &
IS COPYRIGHT PROTECTED

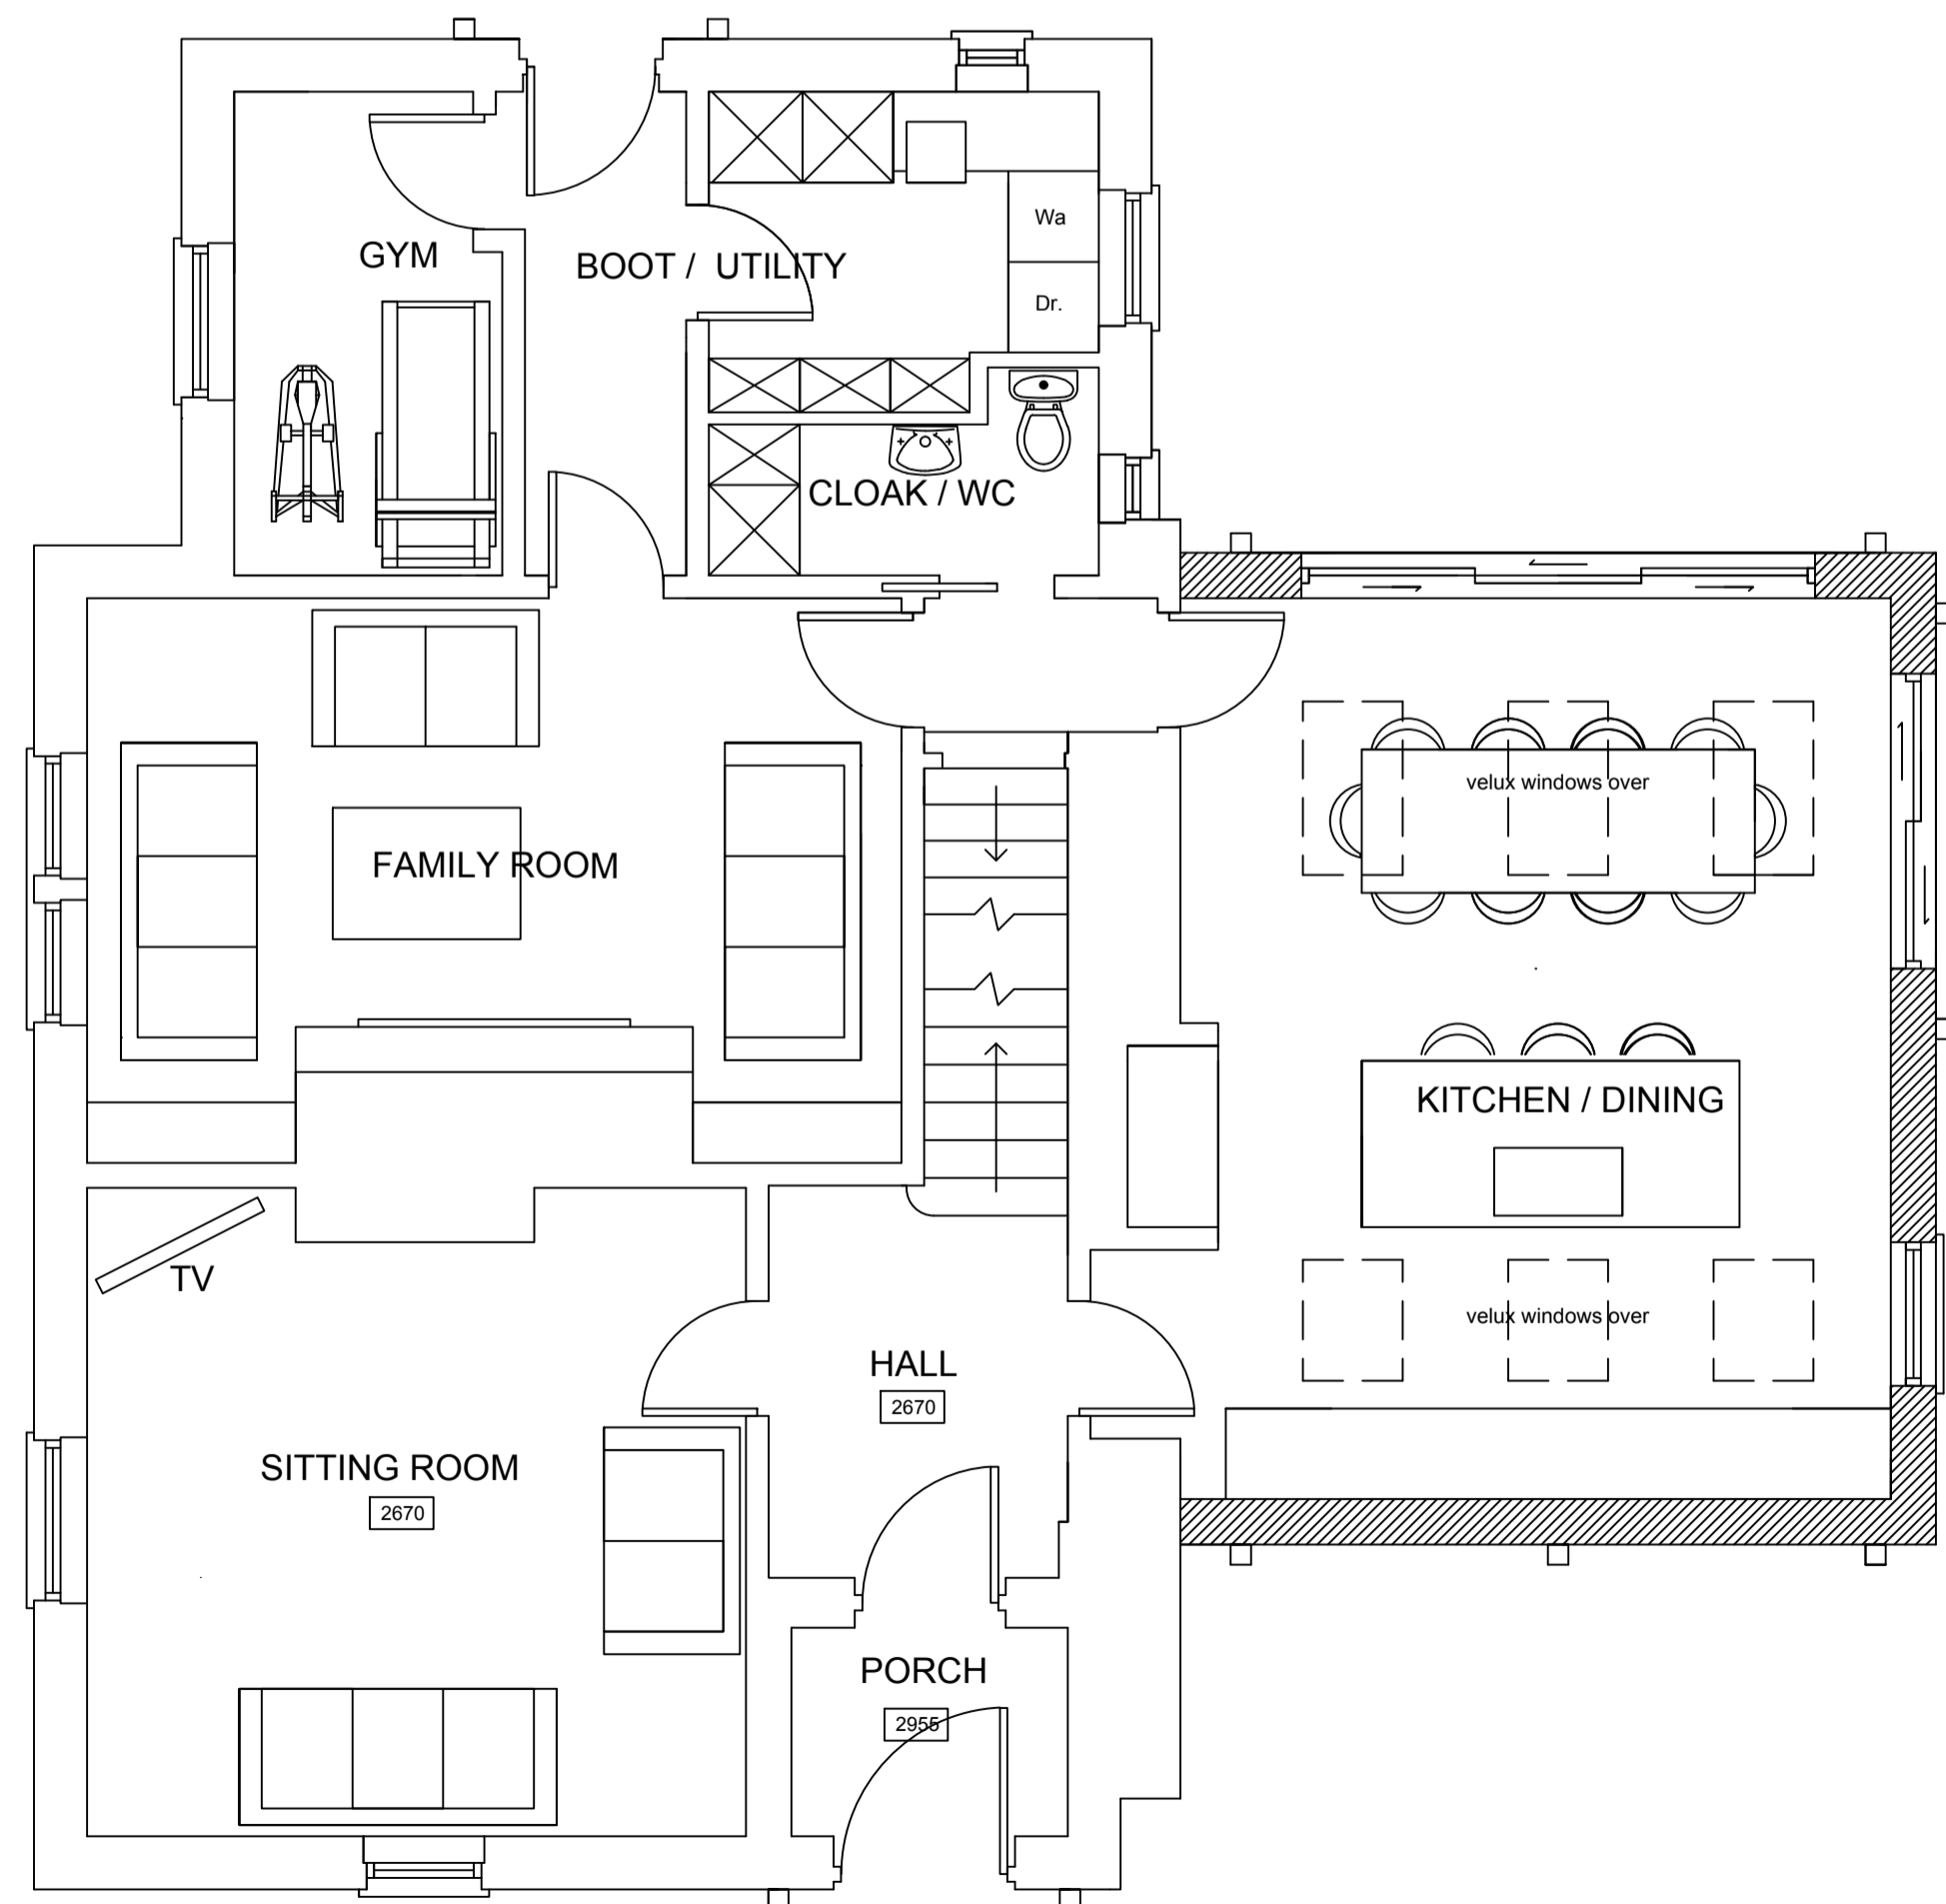

PROPOSED GROUND FLOOR PLAN 1:50

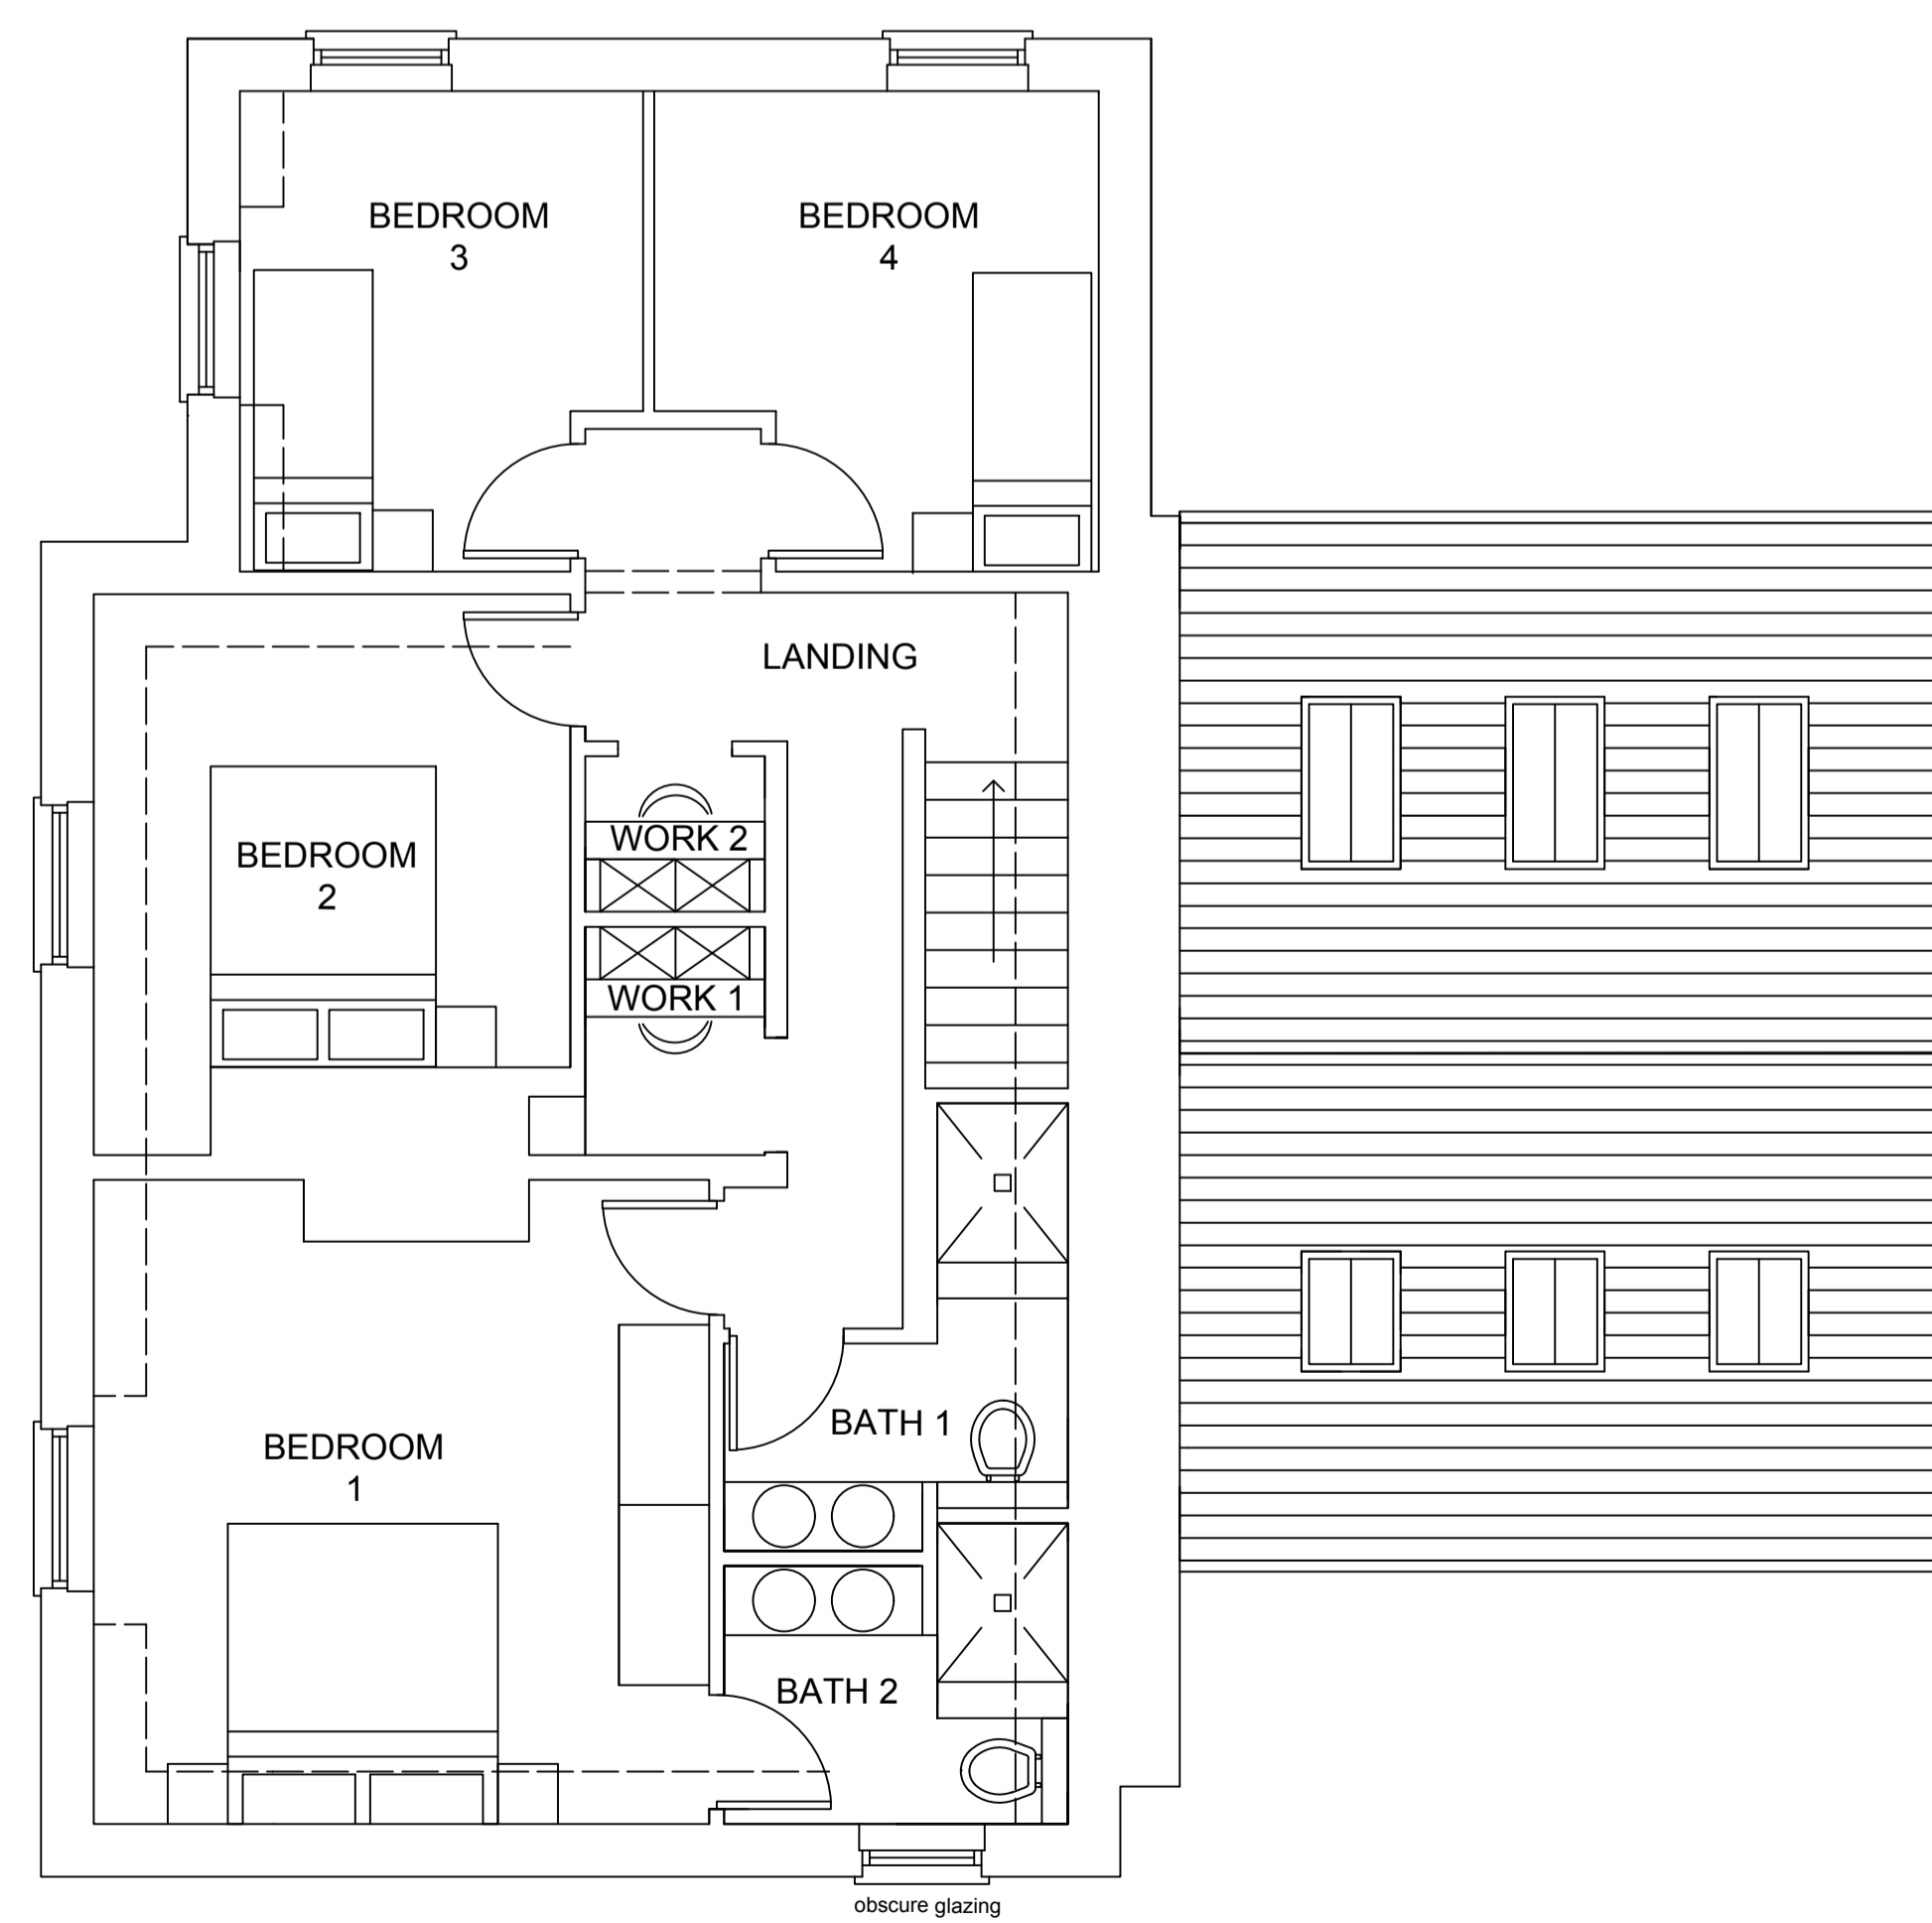

PROPOSED FIRST FLOOR PLAN 1:50

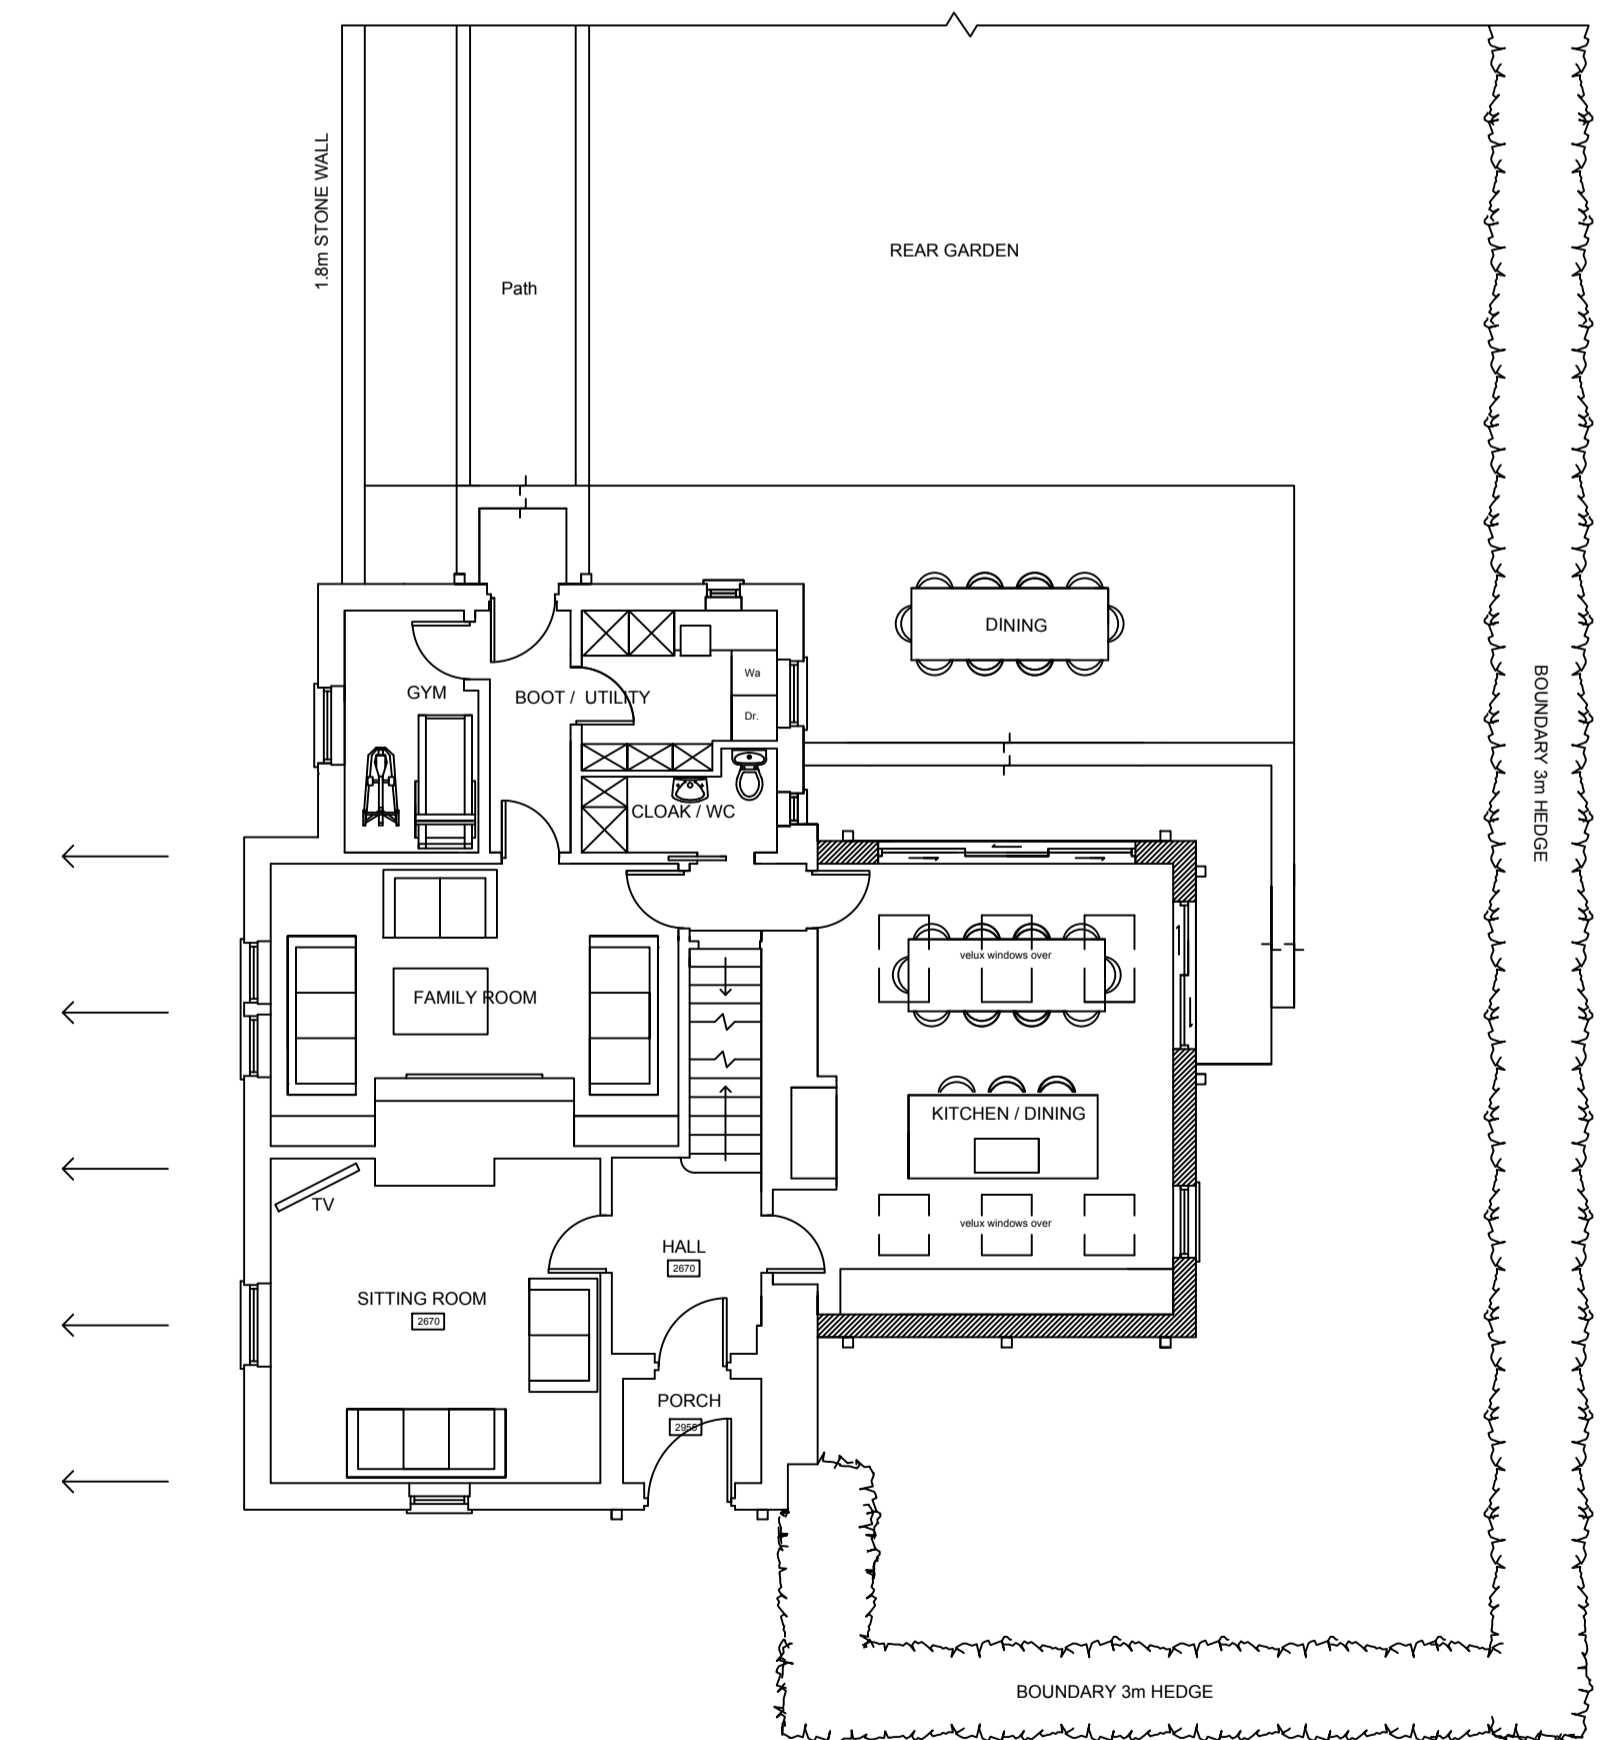

PROPOSED SITE PLAN 1:100