

JOB TITLE
**THE OLD SCHOOL HOUSE,
POOL,
LS21 1LH**


DRAWING TITLE
PLANNING DRAWING

**LittleSpaces
DESIGN**


Old School House | Main Street | Pool in Wharfedale | LS21 1LH

SCALE 1:100, 1:50 @ A1	DRAWING NUMBER
DATE MAR '24	0001-02
DRAWN BY AJH	


DO NOT SCALE FROM THIS DRAWING.
THIS DRAWING IS THE PROPERTY OF LITTLE SPACES DESIGN &
IS COPYRIGHT PROTECTED

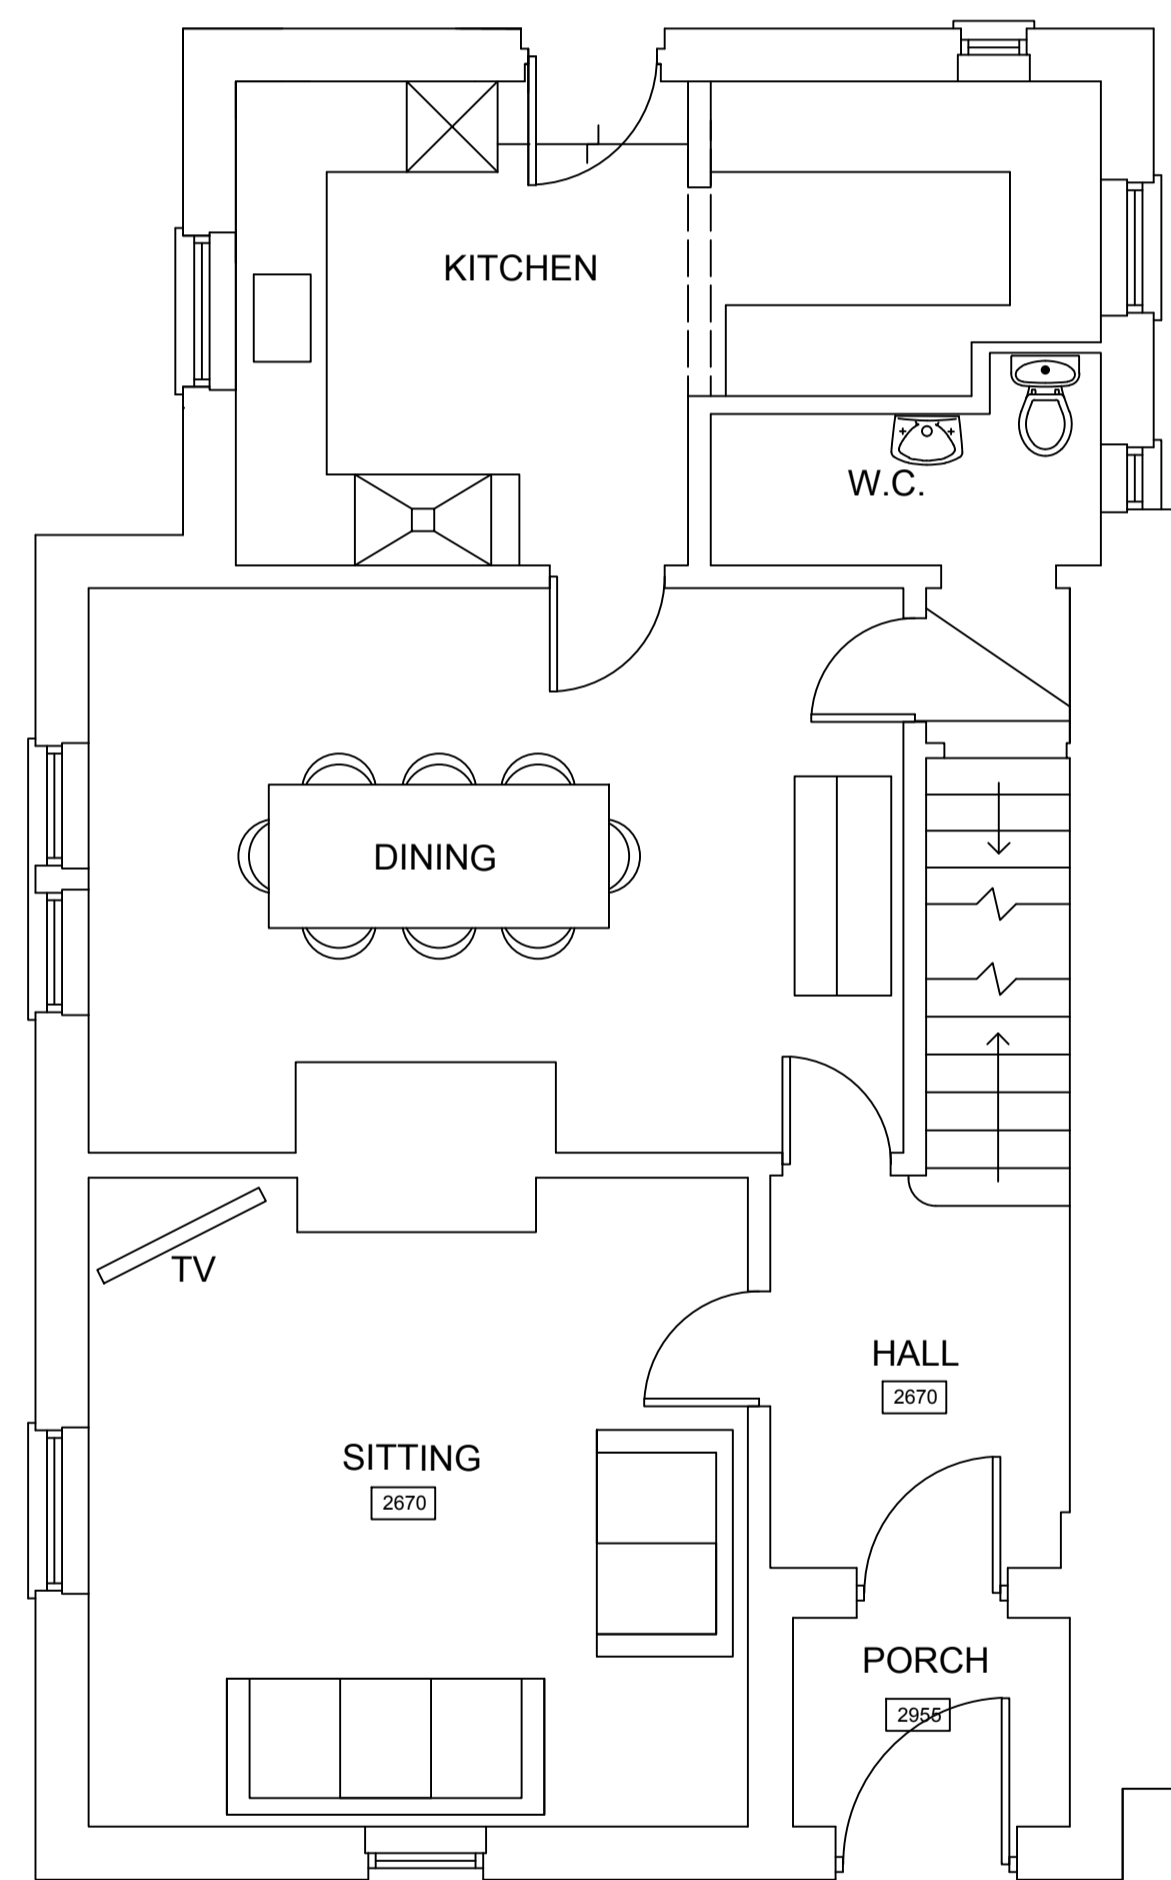

EXISTING GROUND FLOOR PLAN 1:50

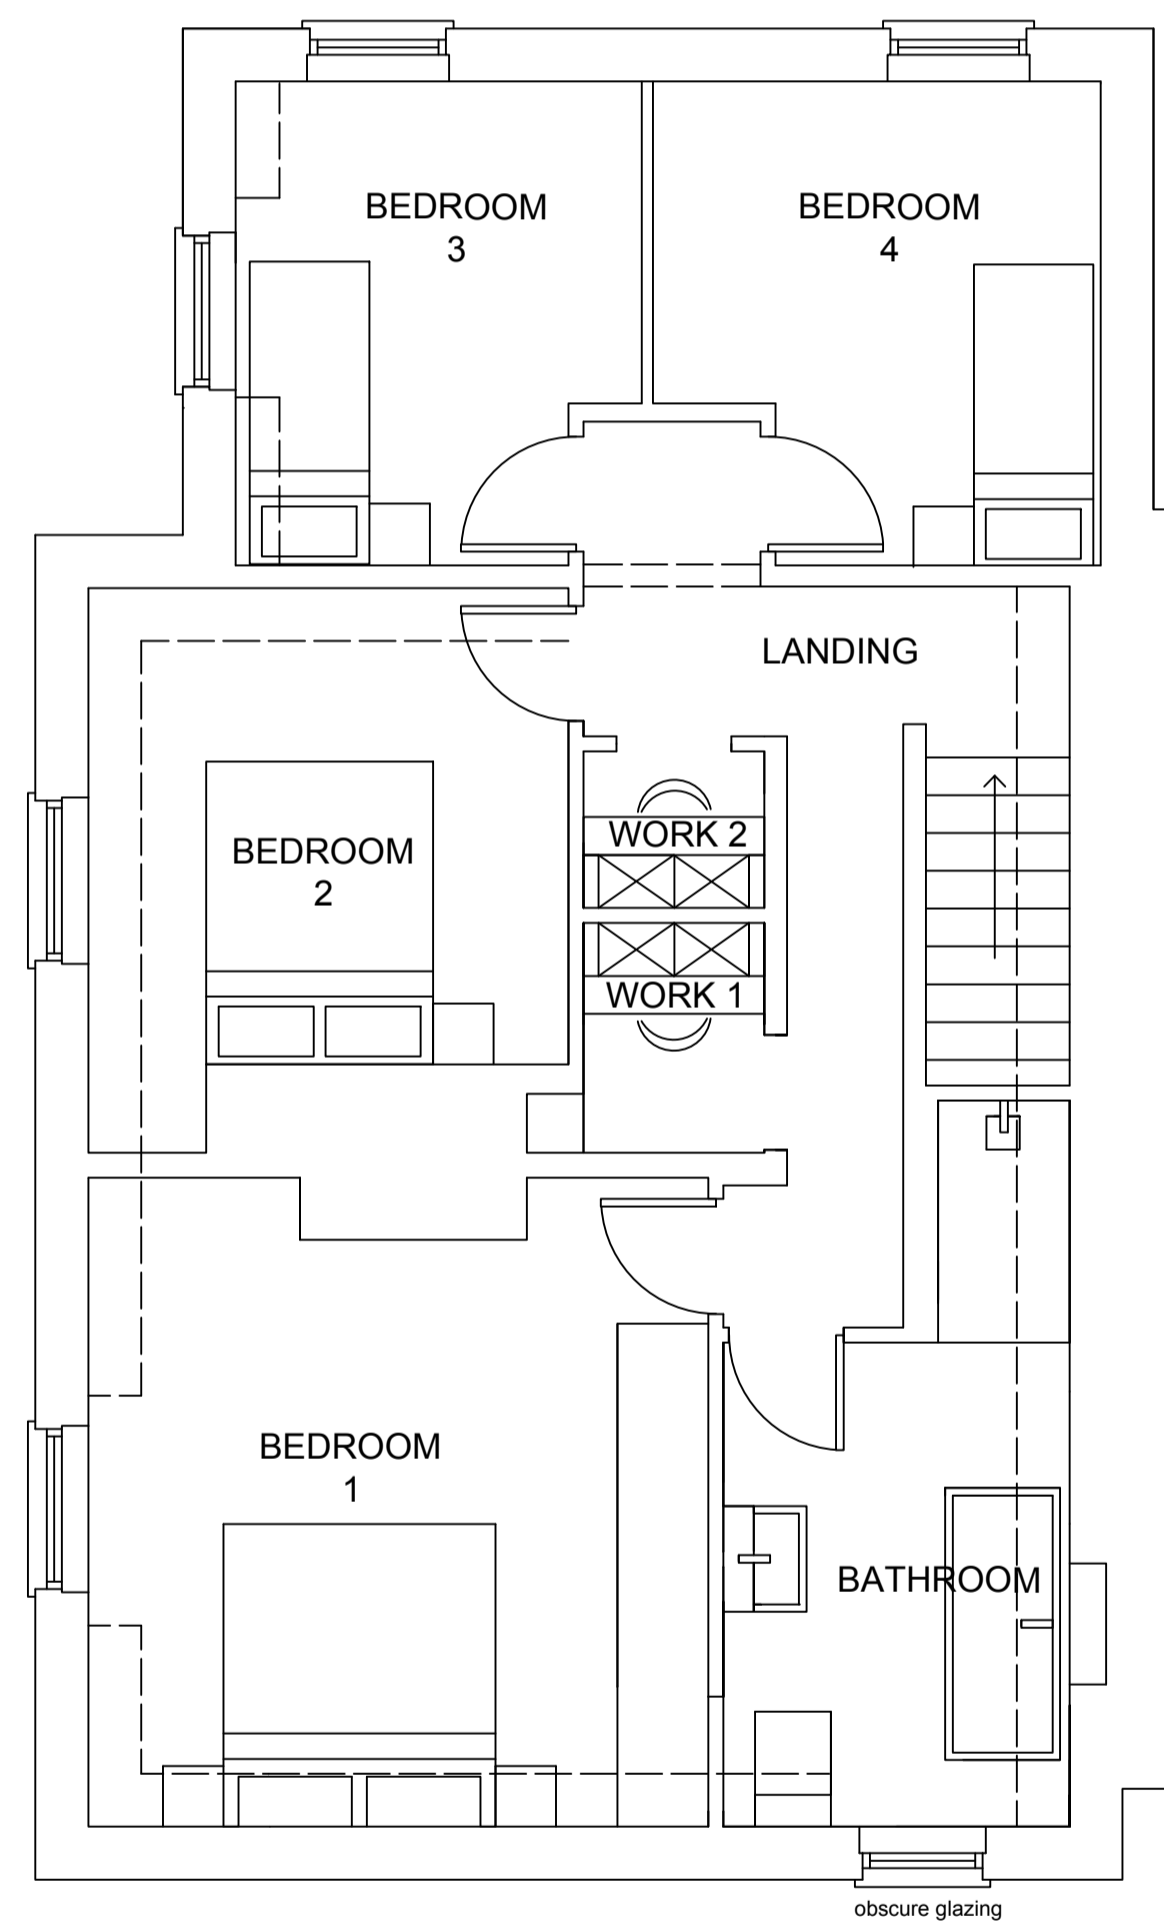

EXISTING FIRST FLOOR PLAN 1:50

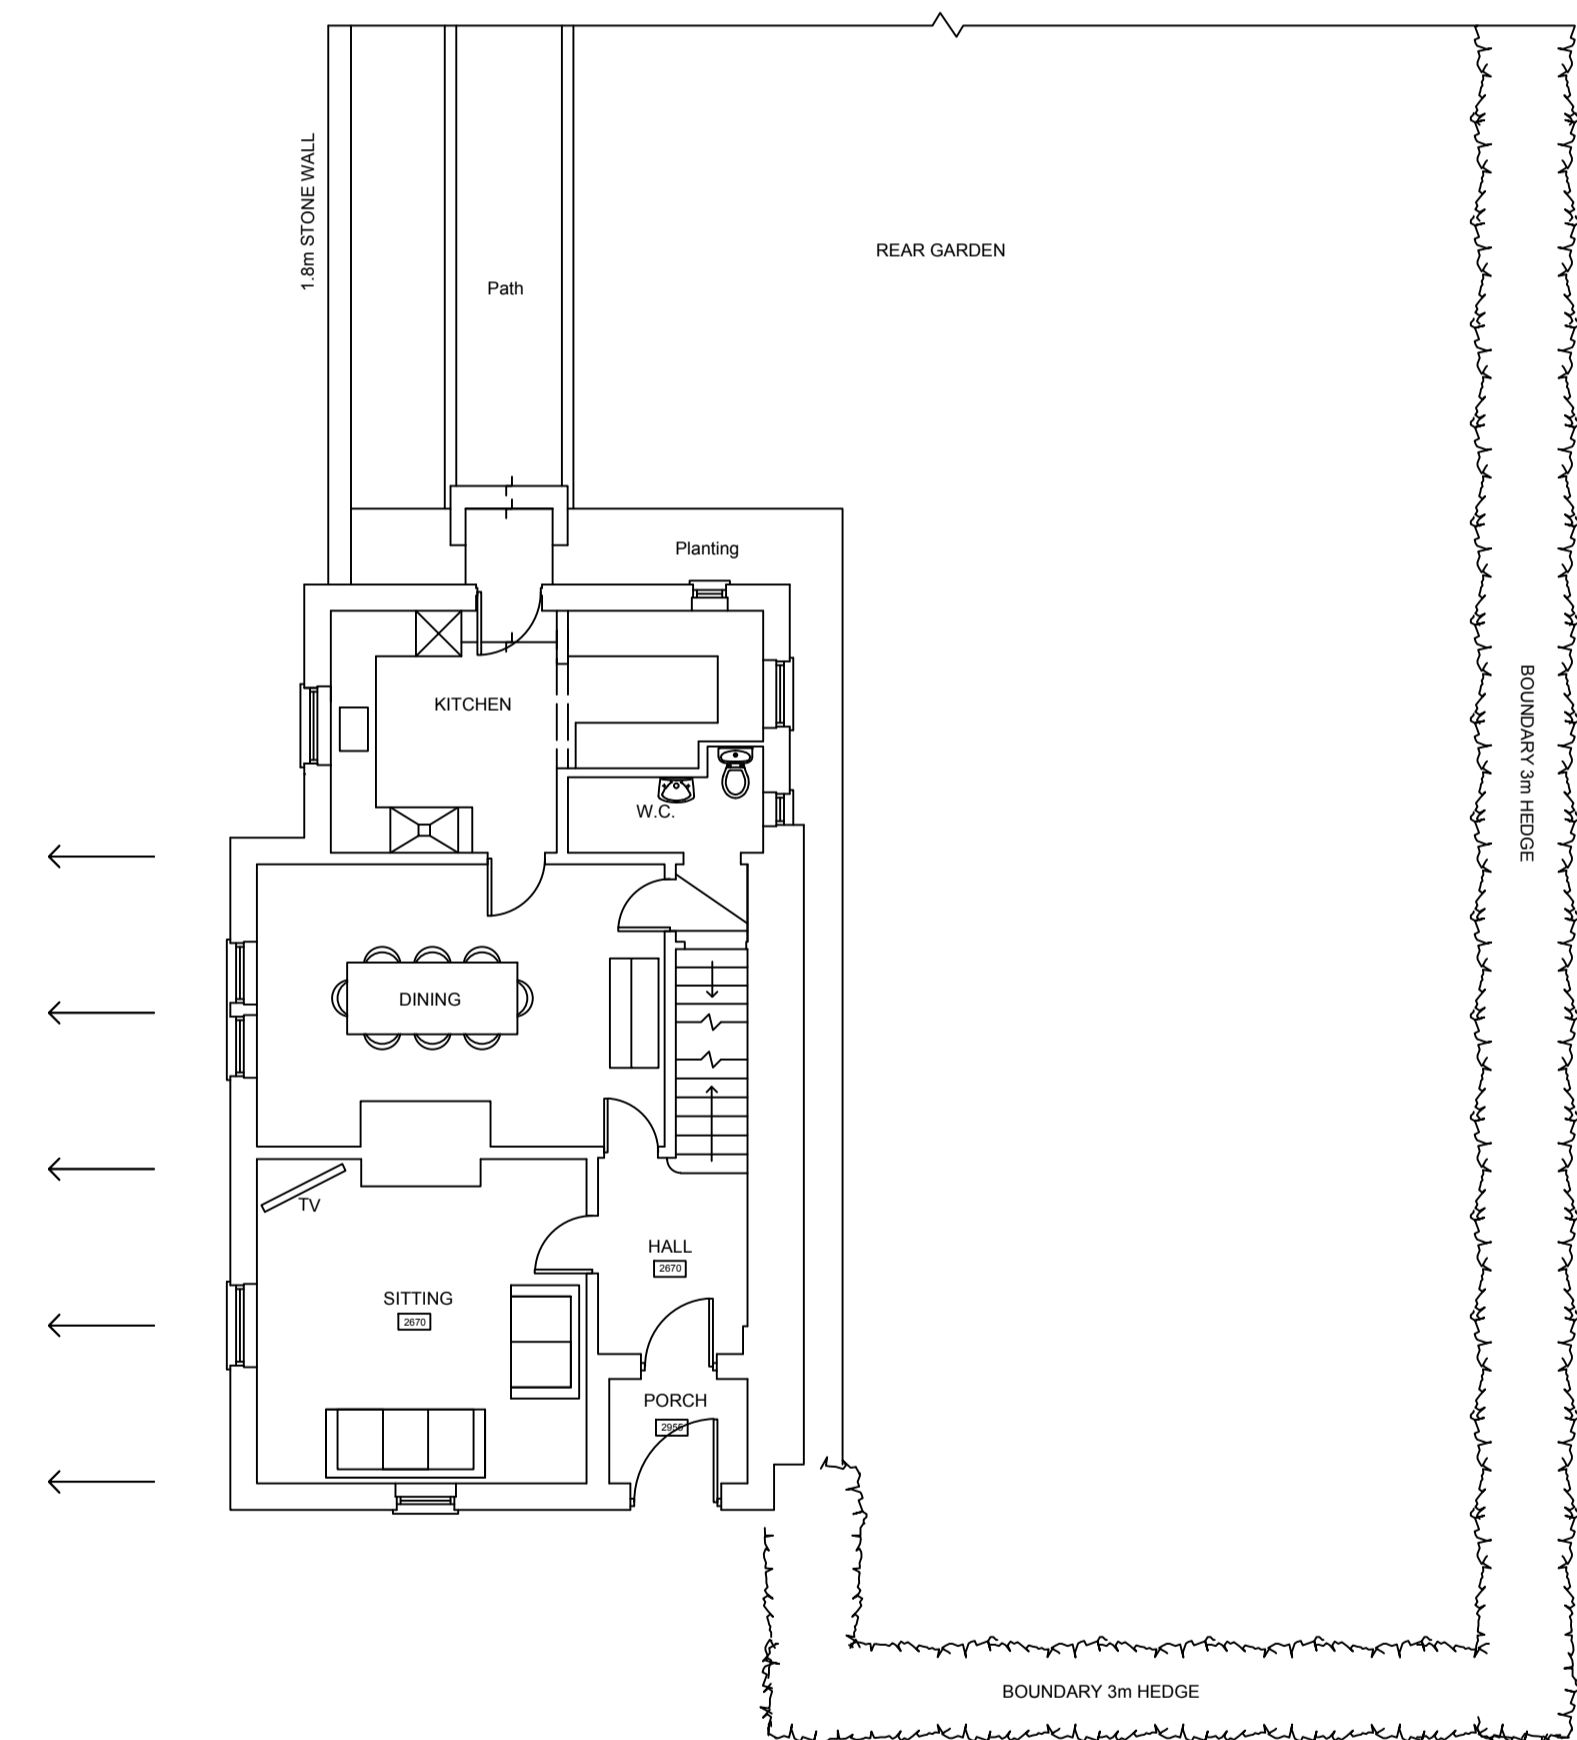

EXISTING SITE PLAN 1:100