




GROUND FLOOR PLAN - 1:100

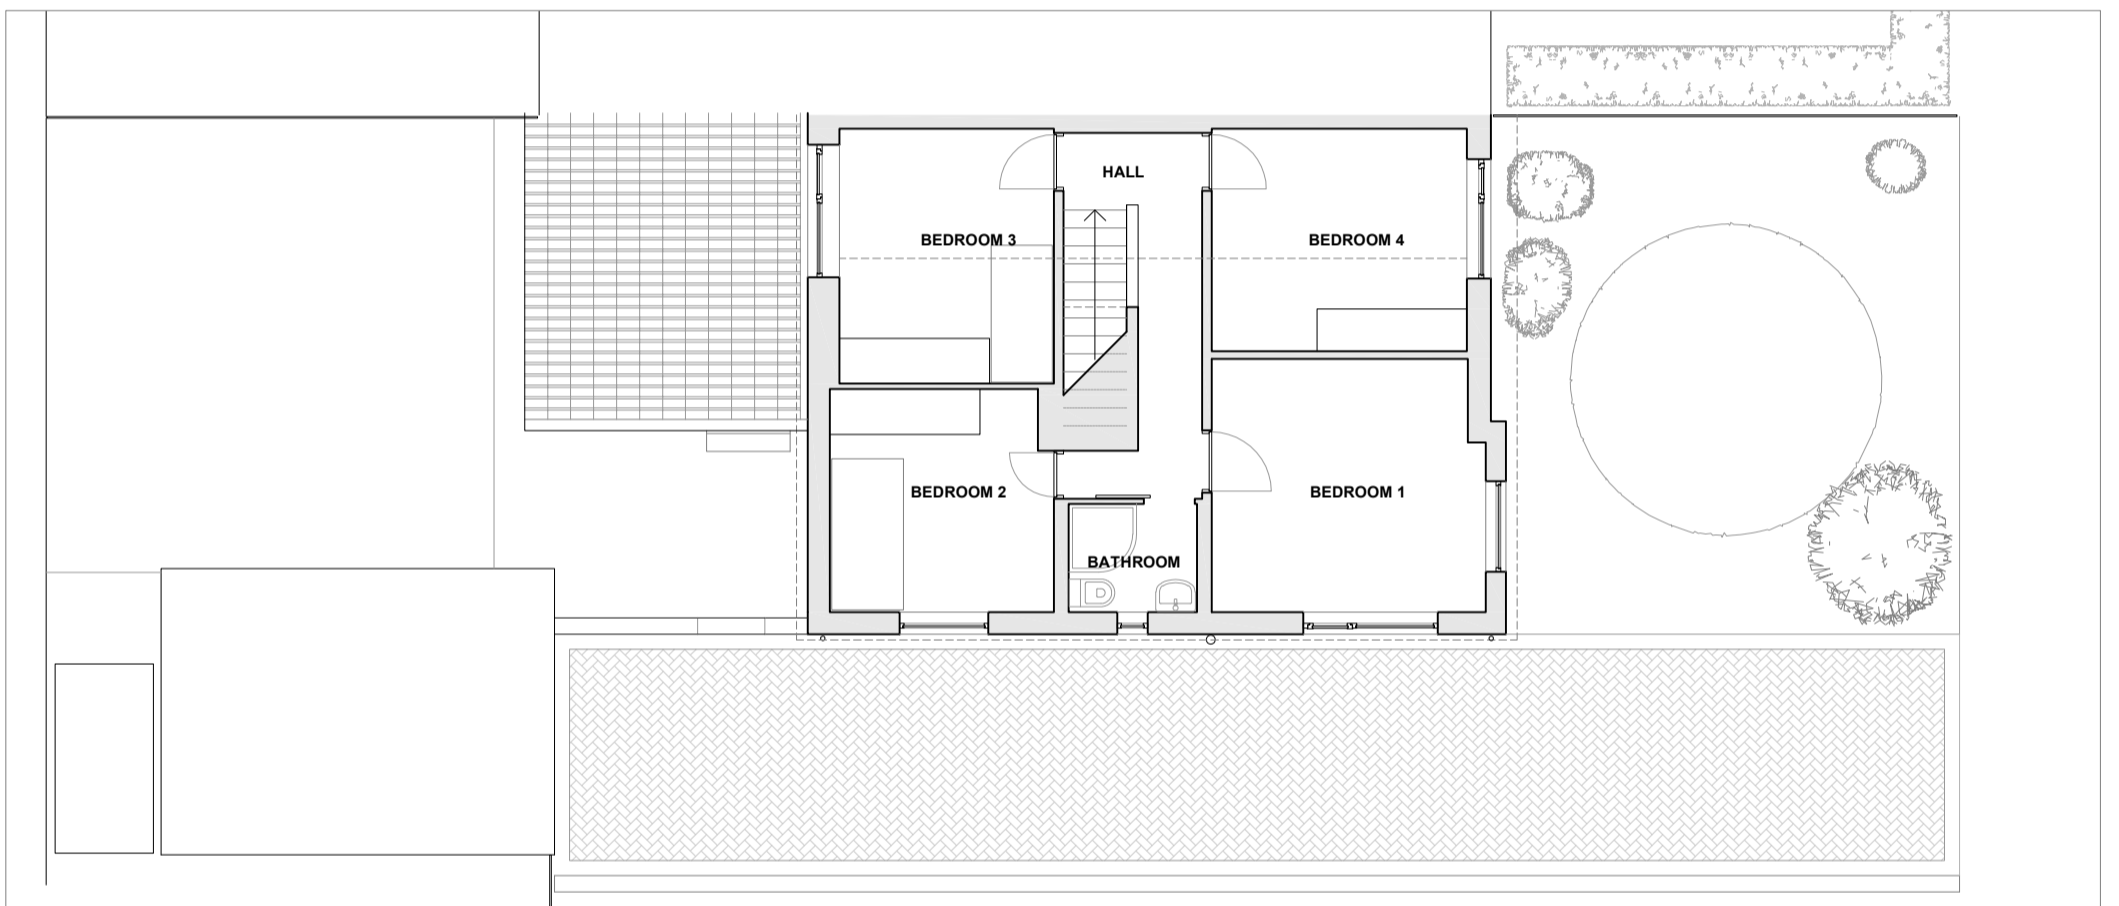

FIRST FLOOR PLAN - 1:100

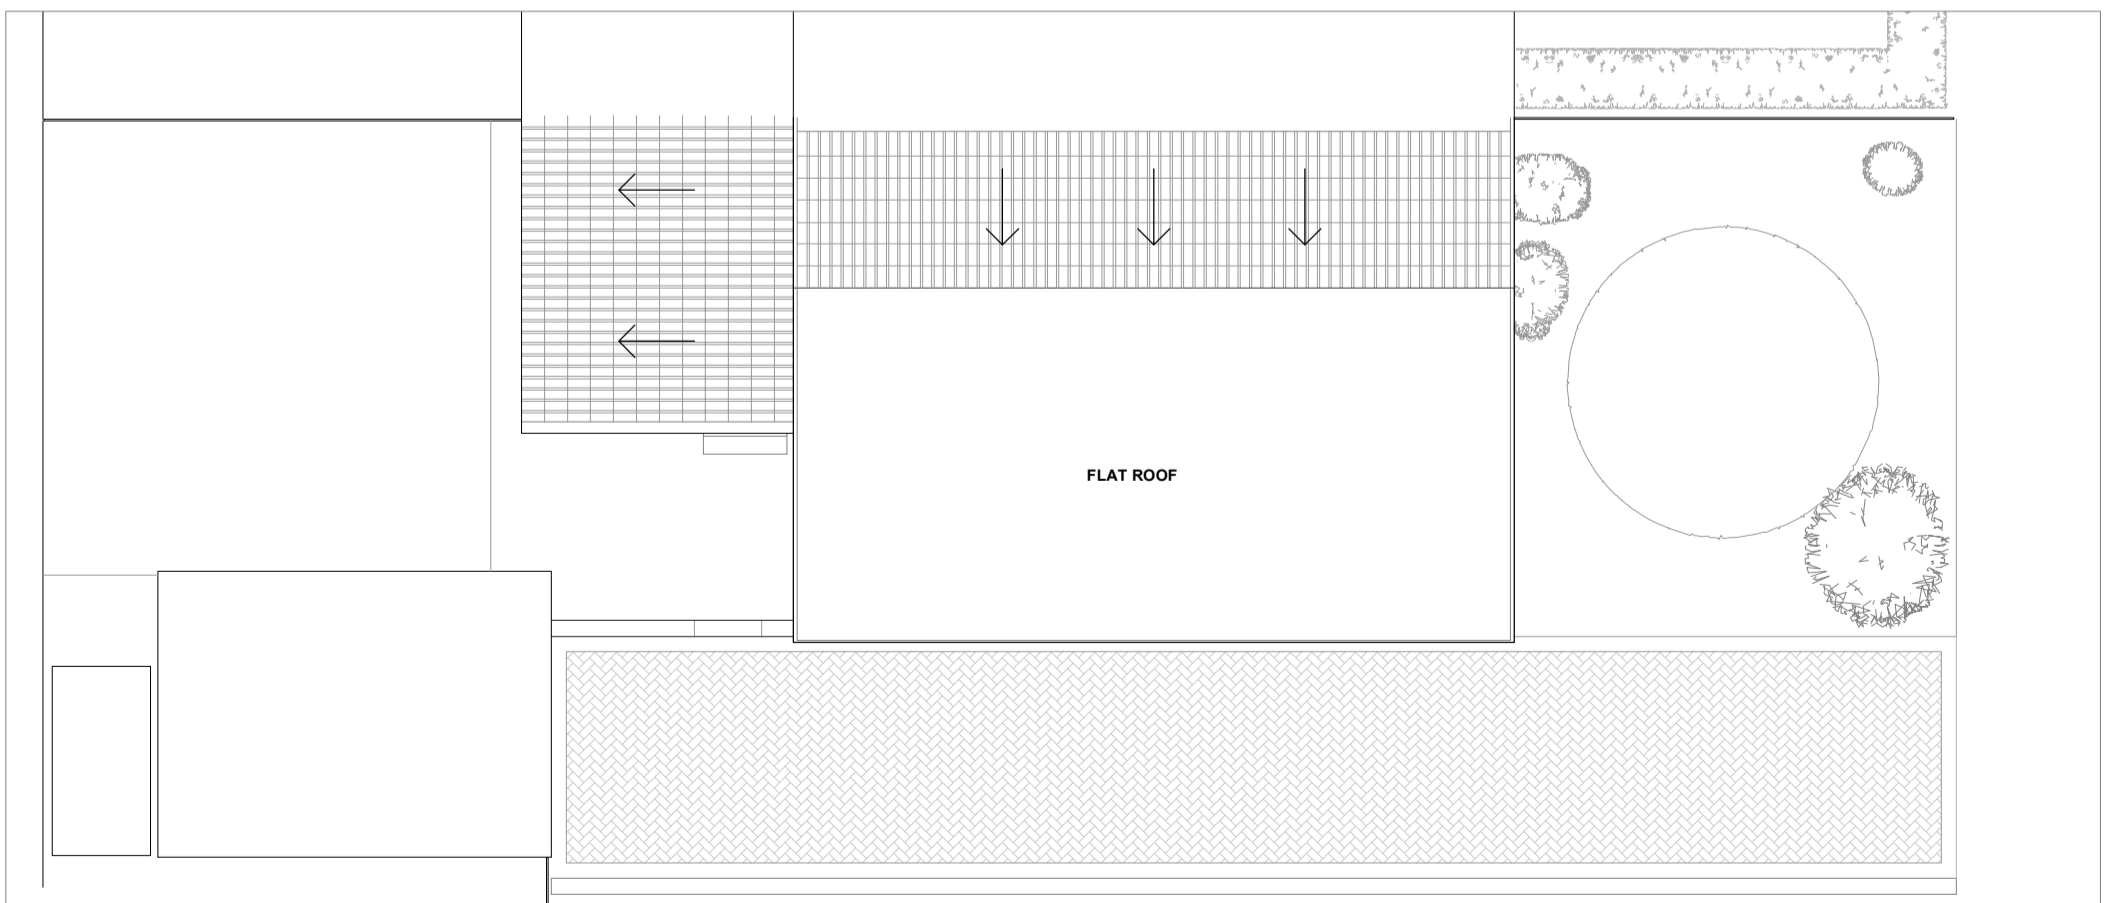

ROOF PLAN - 1:100

 

ADDRESS	3 Moorside Crescent, Drighlington,
POSTCODE	BD11 1HU
DWG NO.	0001
DWG TITLE	Existing floor plans
SCALE	1:100 @ A3