



Existing Block Plan @ 1:500

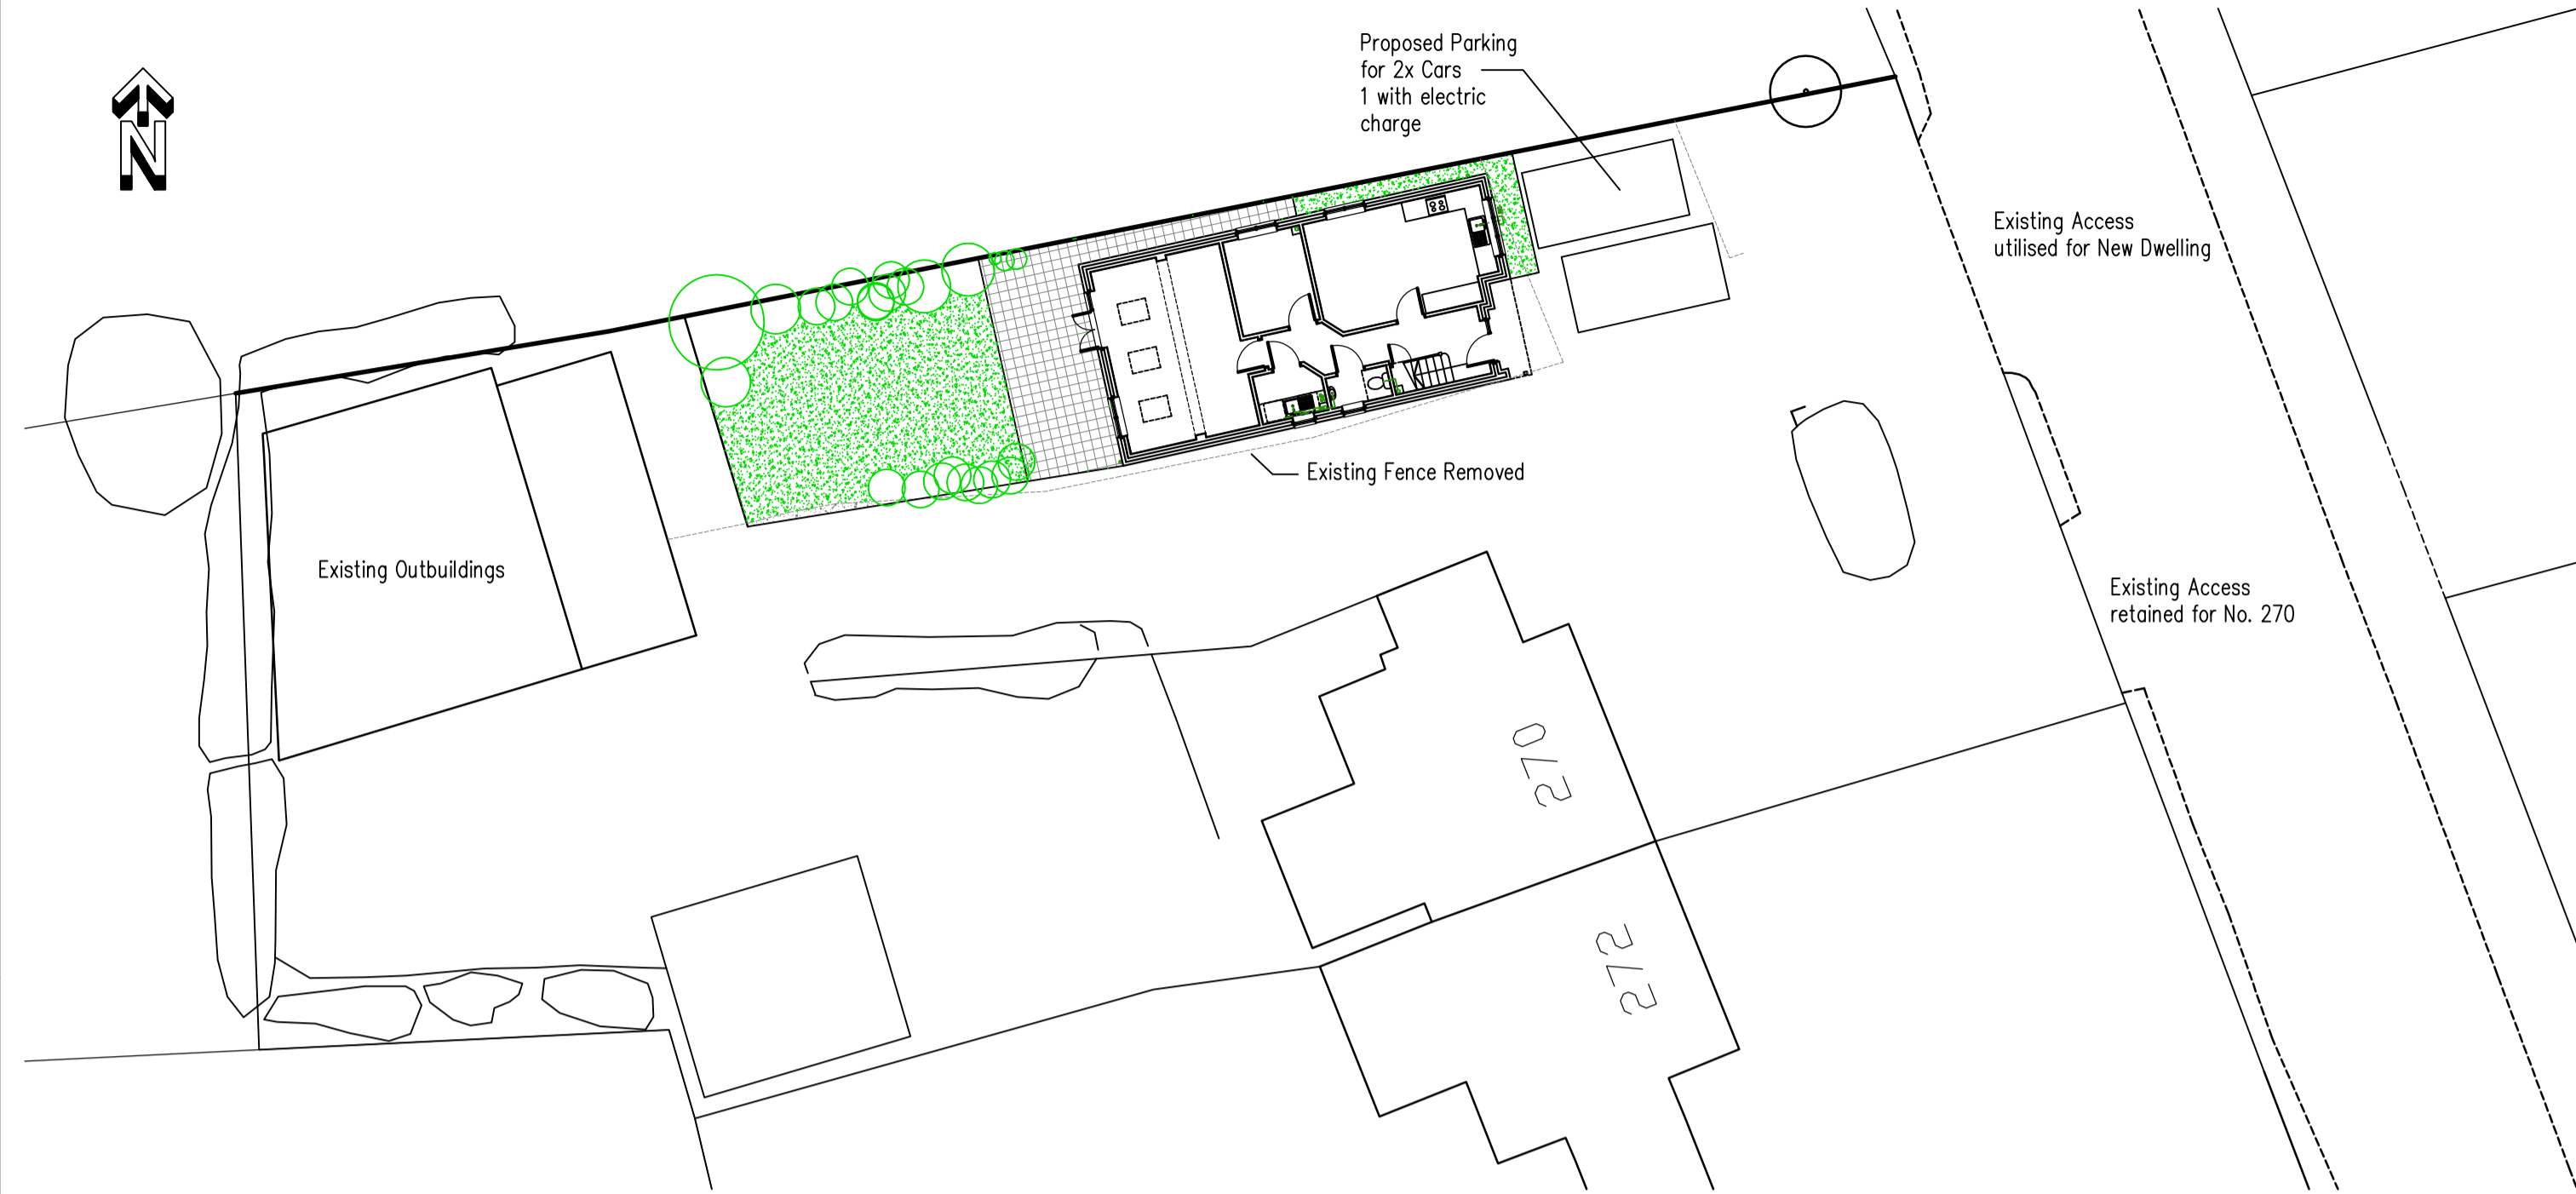

Proposed Site Plan @ 1:200

 


HOUSE 3 BEDROOM, 5 PERSON DETACHED HOUSE
123m sq.

- type the complete path! - xref's loaded in file:
1. CONTRACTOR IS RESPONSIBLE FOR ALL SETTING OUT AND MUST CHECK DIMENSIONS ON SITE BEFORE WORK IS PUT IN HAND
 2. WRITTEN DIMENSIONS ONLY TO BE TAKEN THIS DRAWING MUST NOT BE SCALED Drawing CAN be scaled for Planning
 3. ARCHITECT TO BE IMMEDIATELY NOTIFIED OF SUSPECTED OMISSIONS OR DISCREPANCIES


REVISIONS



Proposed Block Plan @ 1:500

 


Front Elevation @ 1:100

 


Side Elevation @ 1:100




Rear Elevation @ 1:100

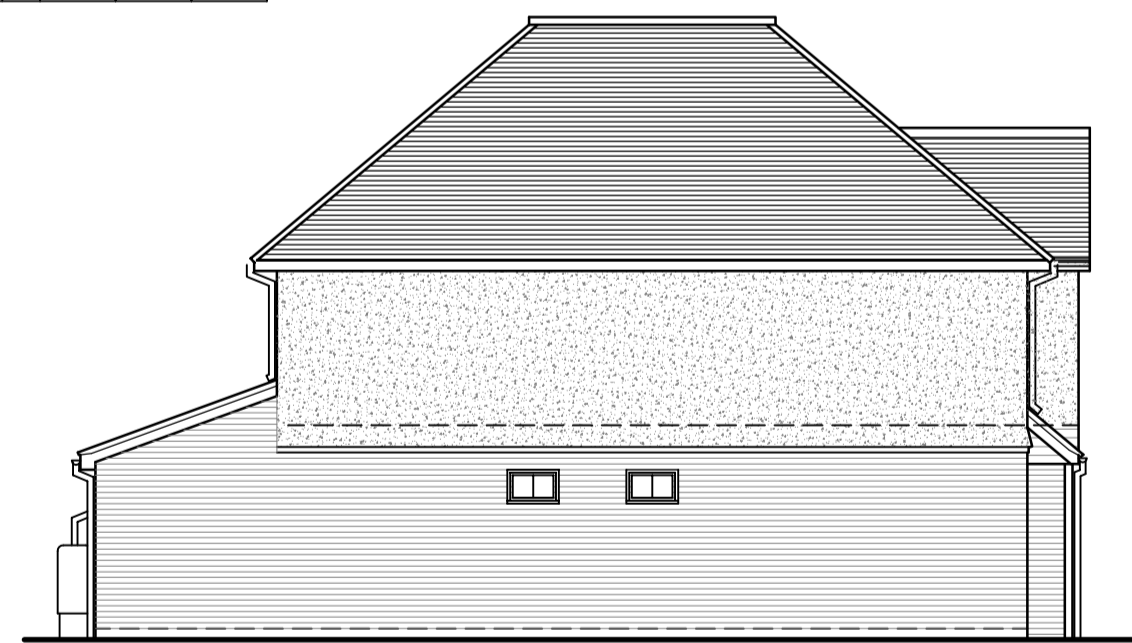

Side Elevation @ 1:100


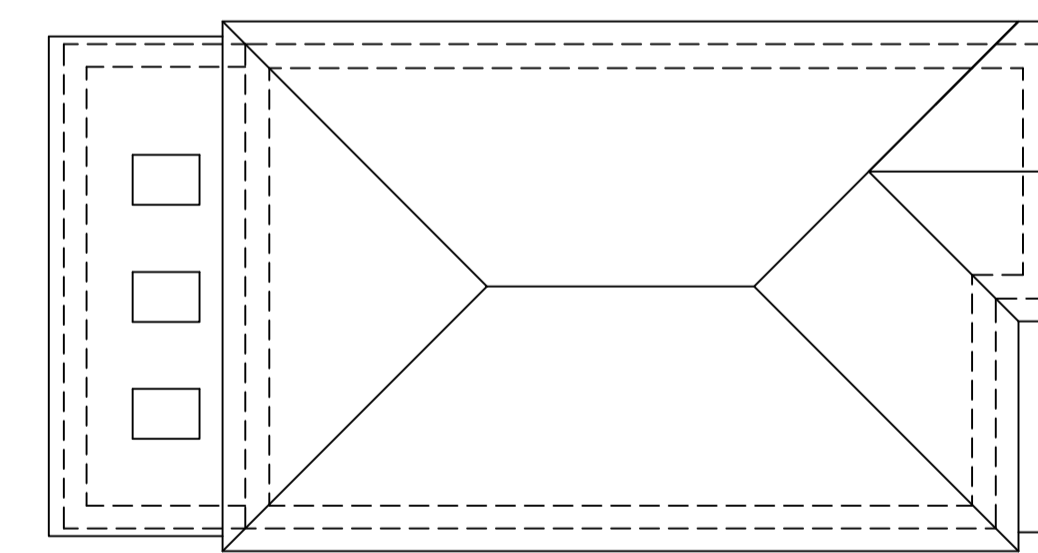


Roof Plan @ 1:100


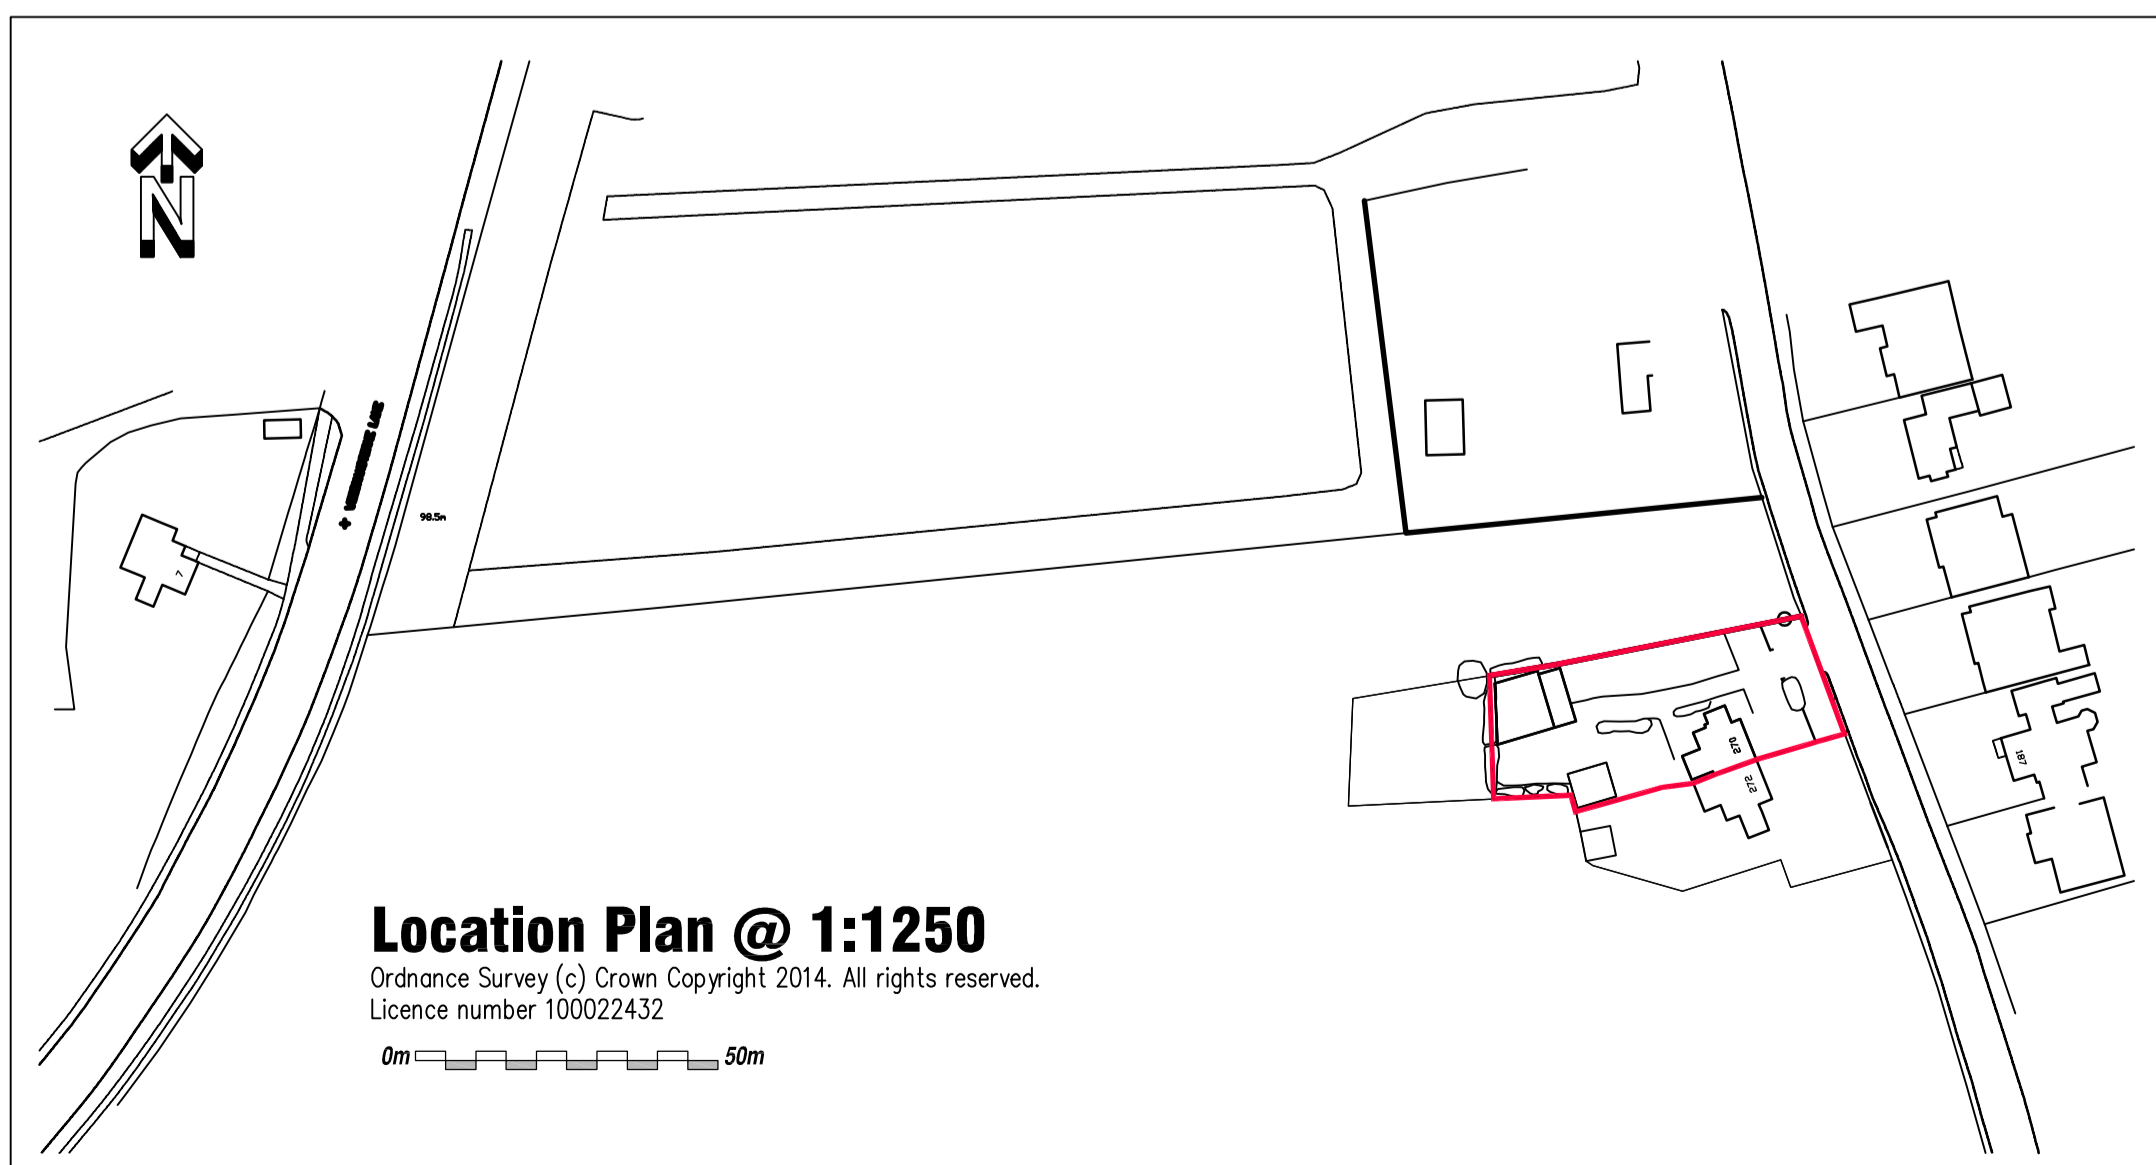


Location Plan @ 1:1250

Ordnance Survey (c) Crown Copyright 2014. All rights reserved.
Licence number 100022432

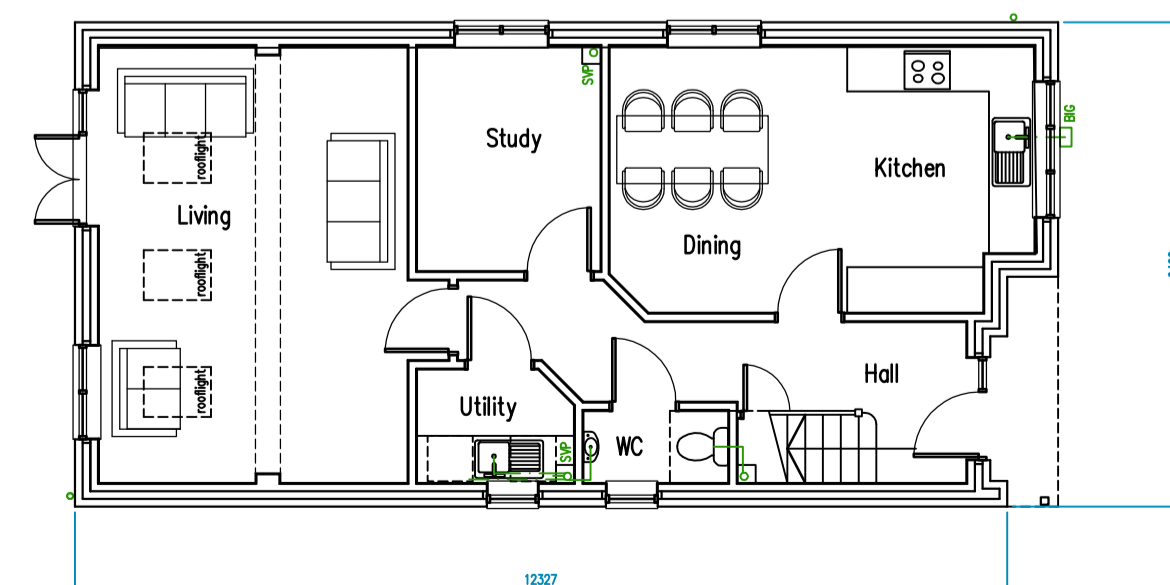 

Ground Floor Plan @ 1:100

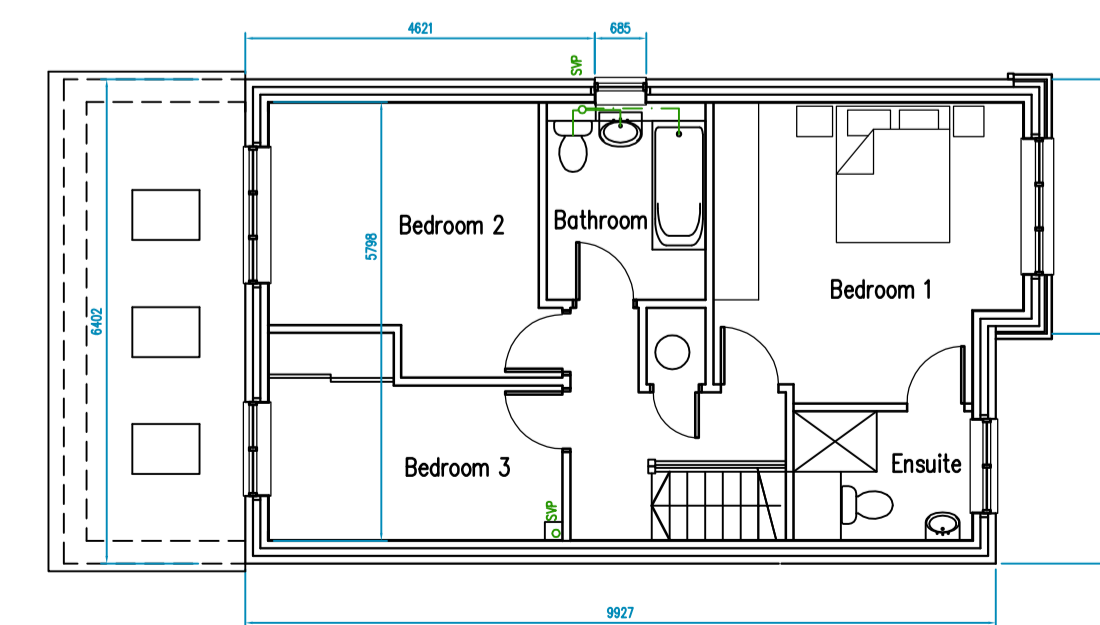 

First Floor Plan @ 1:100

JNA ARCHITECTS

CHARTERED ARCHITECTS
14a Brighton Road, Southgate
Crawley, West Sussex, RH10 6AA
Tel: 01293 439323 FAX: 01293 530160
www.jna-architects.co.uk

PROJECT
Mr Hancock
270 Woodcote Road
Wallington Surrey
SM6 0QH

Proposed Dwelling
Planning

SCALE	as shown @A1	DRG. NO.	J1643-01	REV.	-
DATE	Jan '24				
DRAWN	JN				