


0 1 2 3 4 5m 10m 1:100@a3

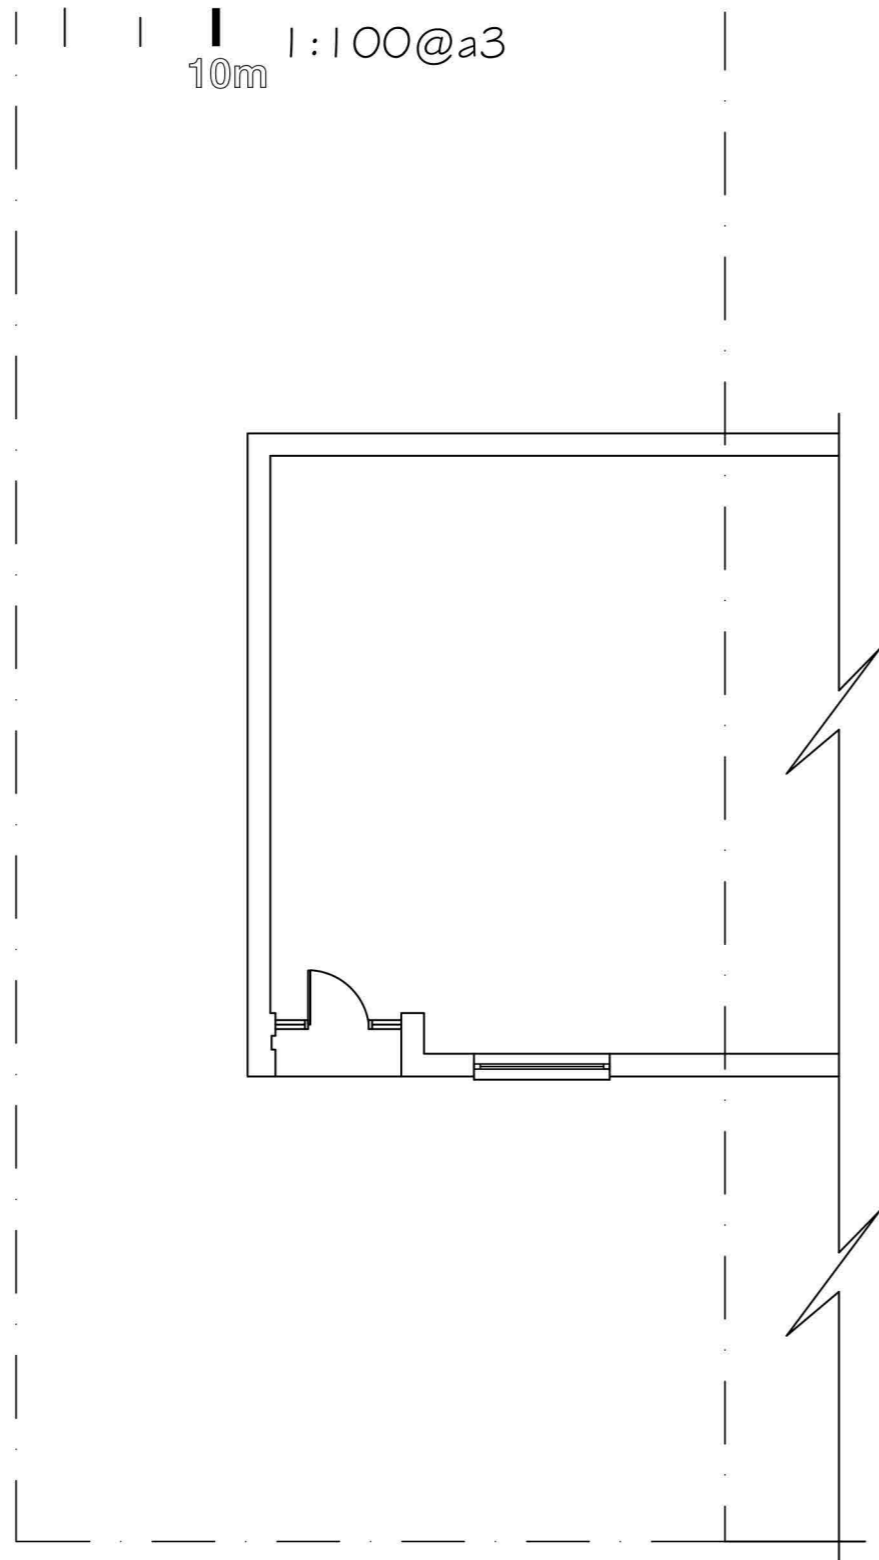

Existing Garden Site Plan
Scale 1:100



Existing Front Elevation



Existing Gable Elevation

This copy has been made by or with the authority of Midlothian Council pursuant to Section 47 of the Designs and Patents Act 1988. Unless that Act provides a relevant exception to copyright, the copy must not be copied without the prior permission of the copyright owner.

Rev	Description	Date
<p>Capital Draughting Consultant's Ltd</p> <p>40 Dinmont Drive Edinburgh EH16 5RR</p> <p>Email: cdc.ltd@sky.com Tel. 0131 666 1804 Mob. 07834156071</p>		
<p>Status Planning</p>		
<p>Project Title Proposed Front Porch 12 Friarton Gardens Penicuik</p>		
<p>Client Mr R. Mills</p>		
<p>Drawing Title Existing Ground Floor Plan</p>		
Date	Apr '24	Scale As Shown
Drawn		
<p>Drawing Number CDC/24/131/01</p>		<p>Rev.</p>