




EXISTING

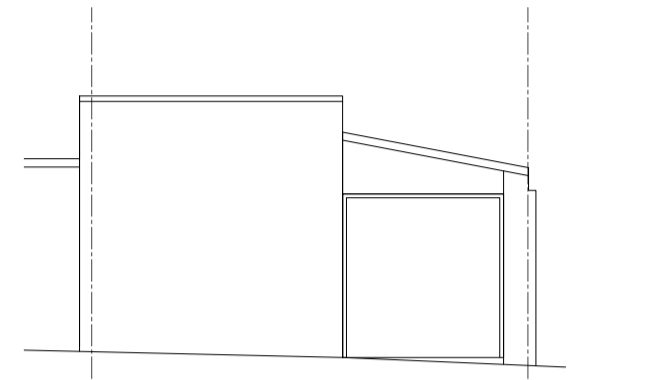


EAST ELEVATION
SCALE 1:100

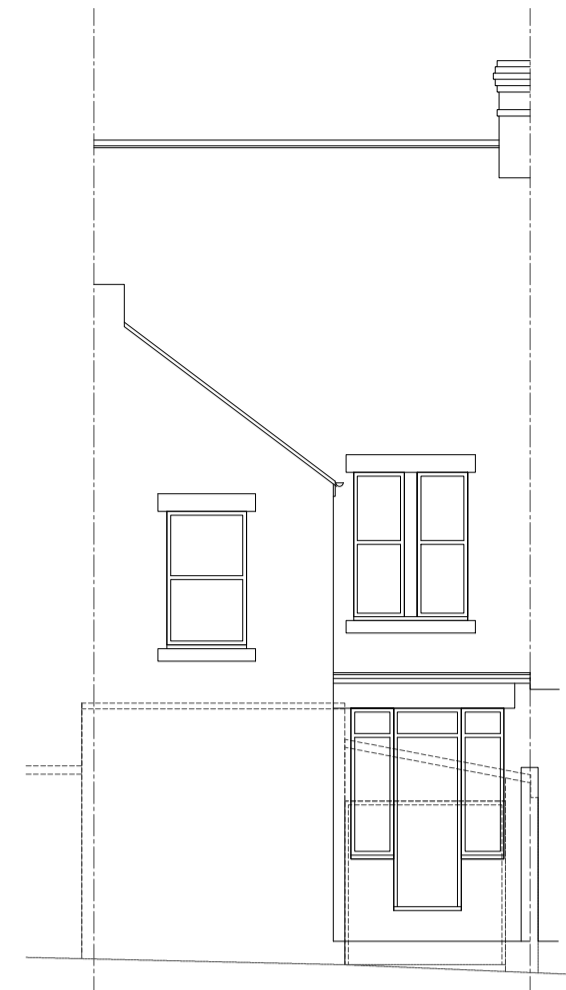


EAST ELEVATION
SCALE 1:100

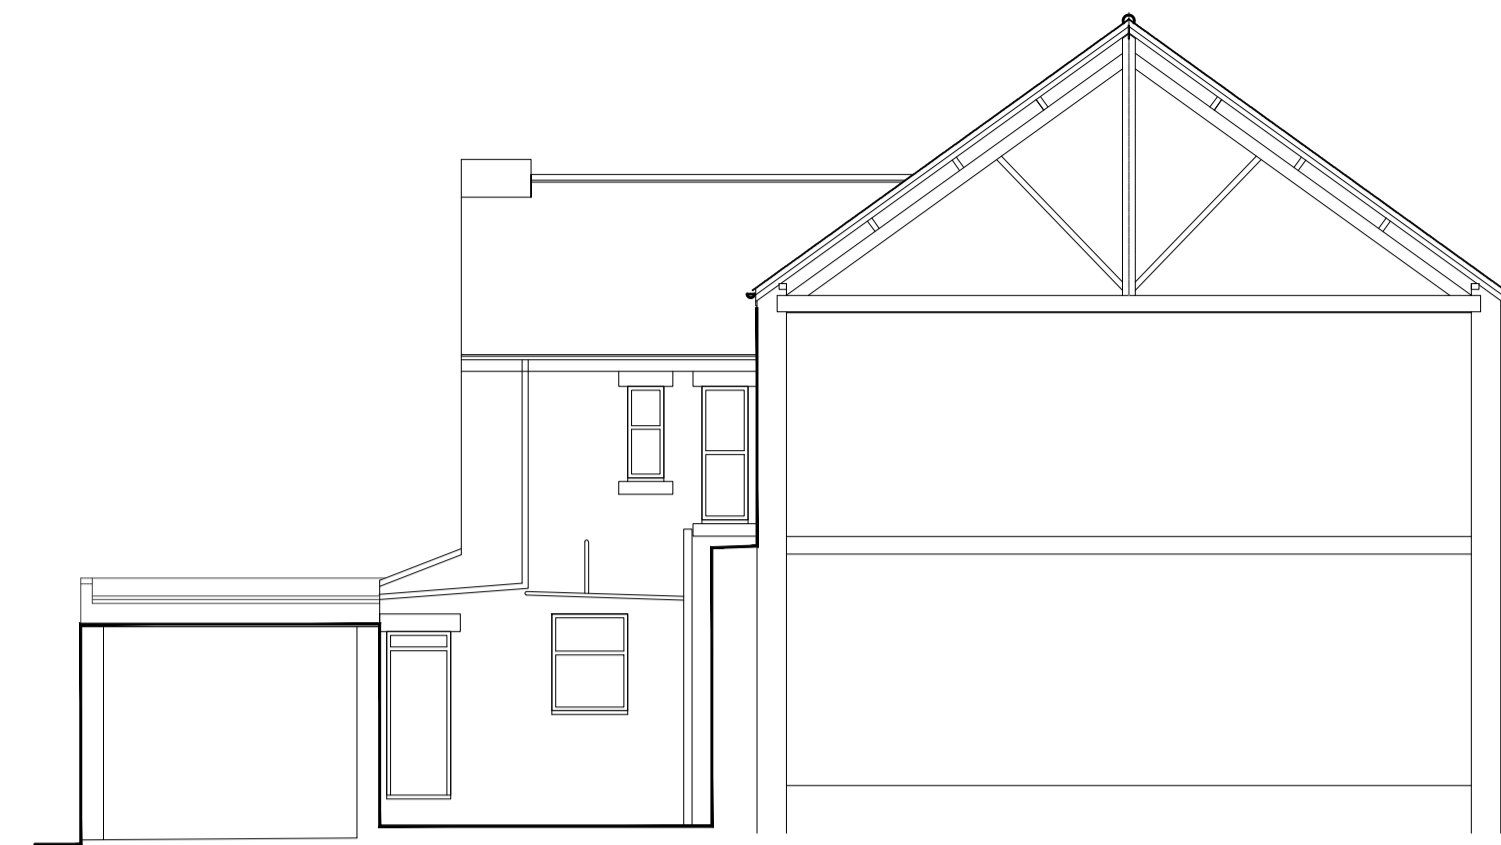


NORTH ELEVATION
SCALE 1:100

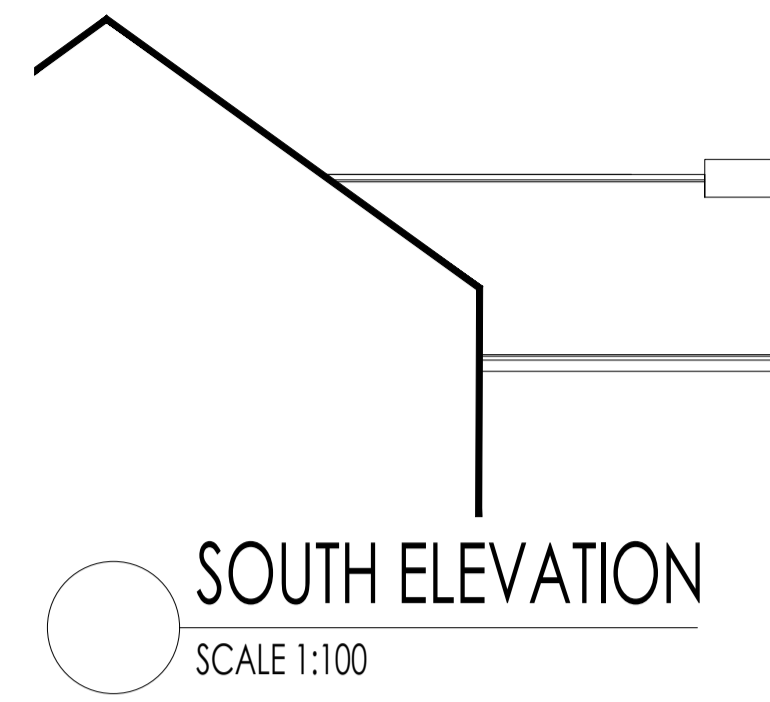


SOUTH ELEVATION
SCALE 1:100

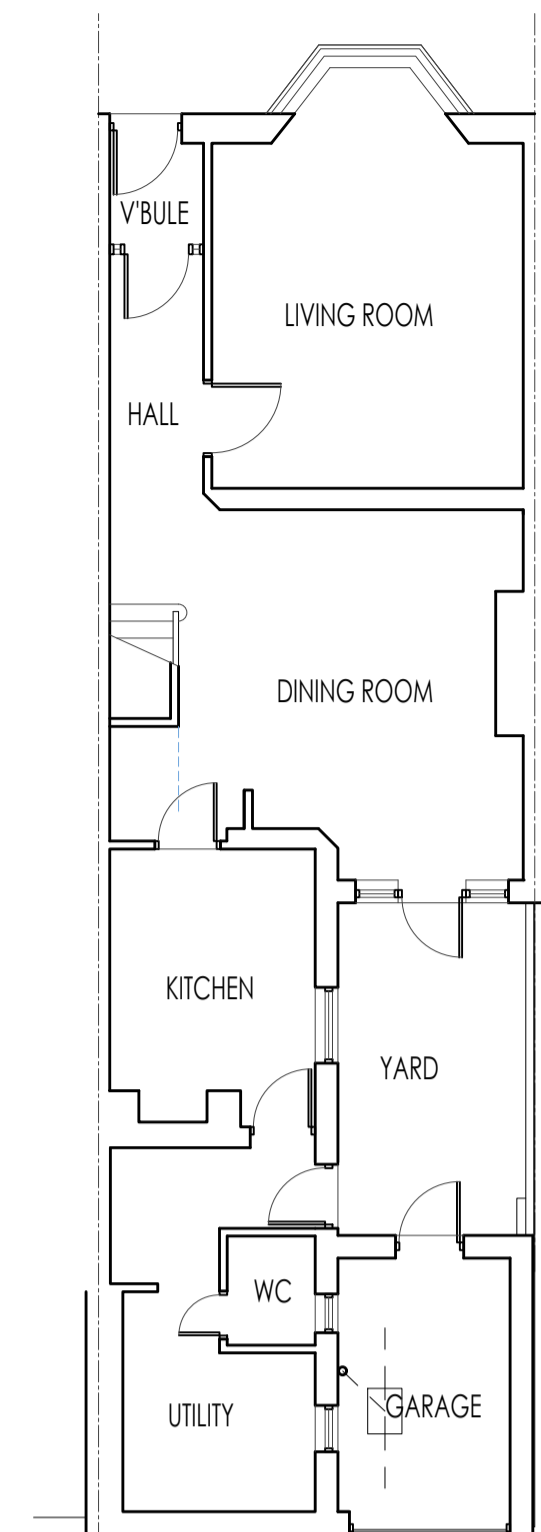


G. FLR PLAN
SCALE 1:100

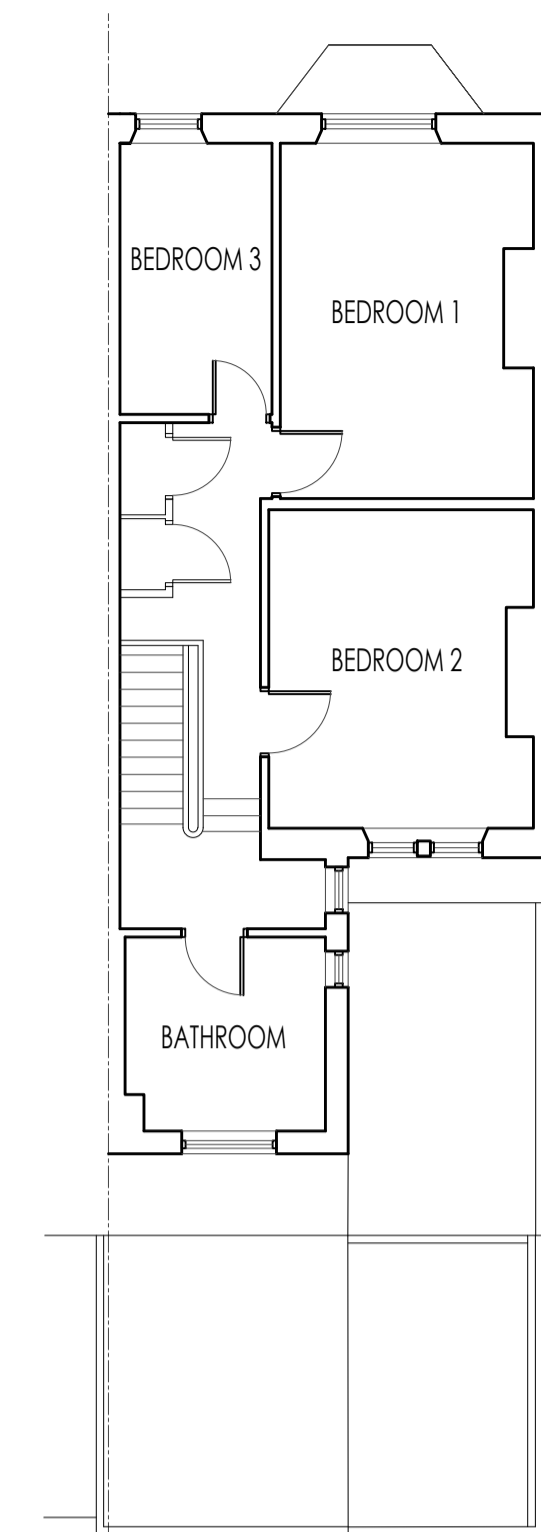

F. FLR PLAN
SCALE 1:100

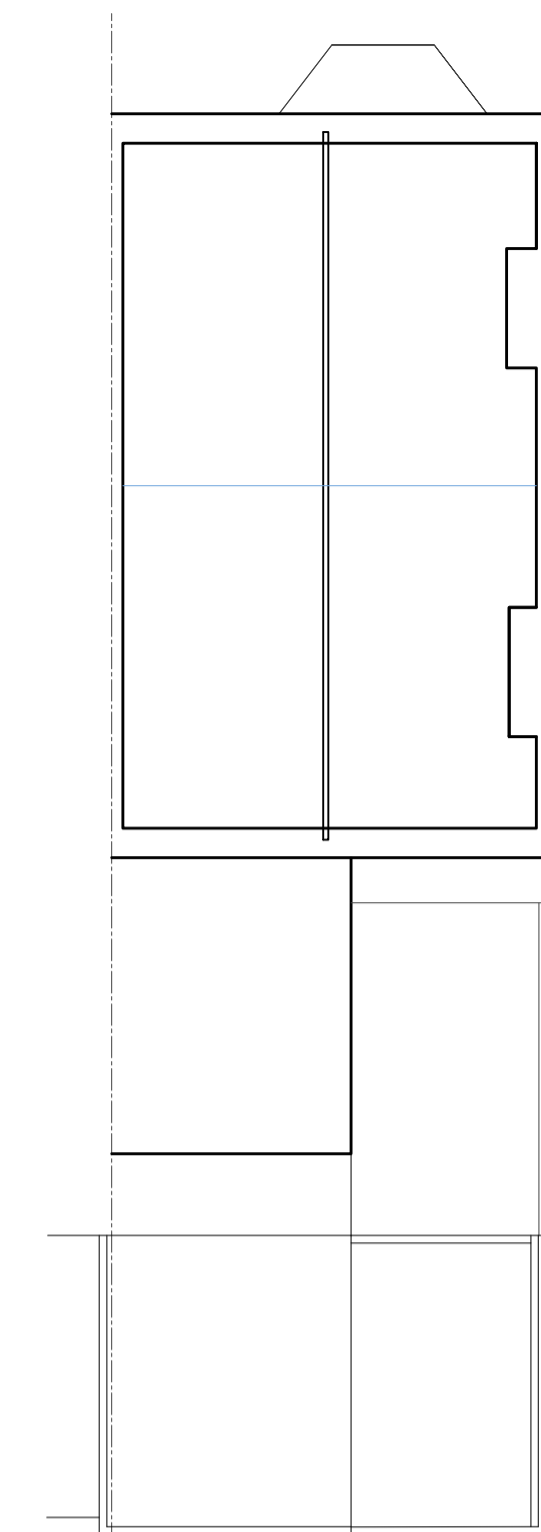


A. FLR PLAN
SCALE 1:100

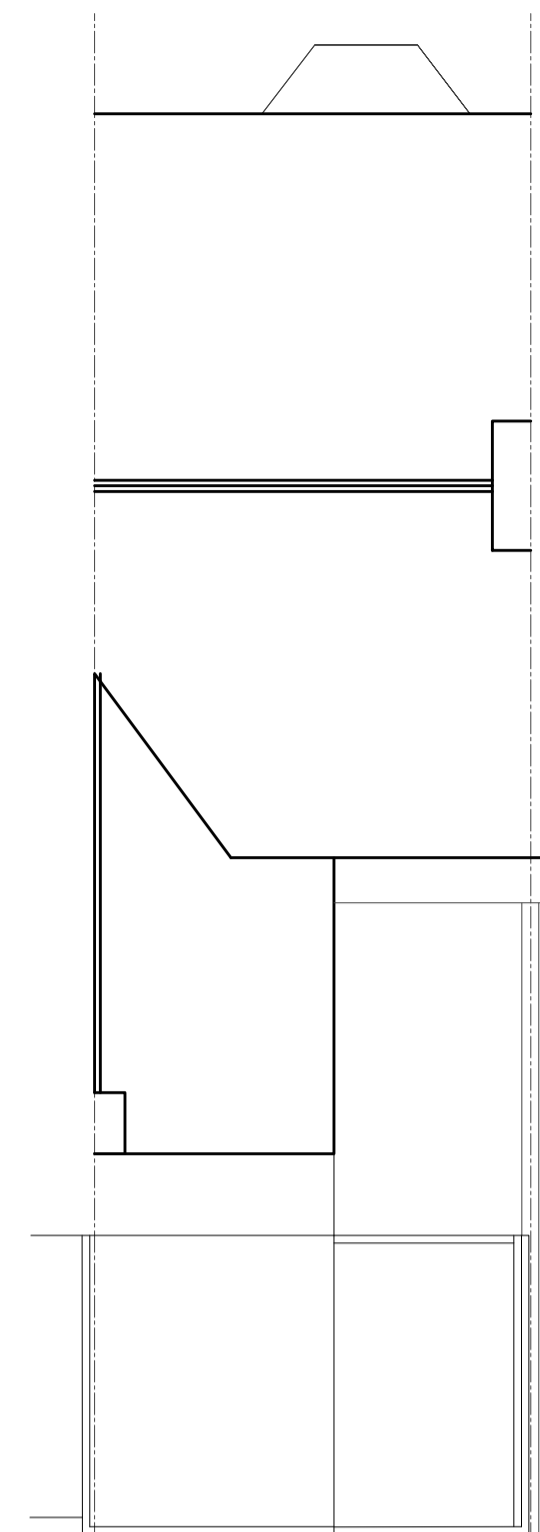

ROOF PLAN
SCALE 1:100


PROPOSED

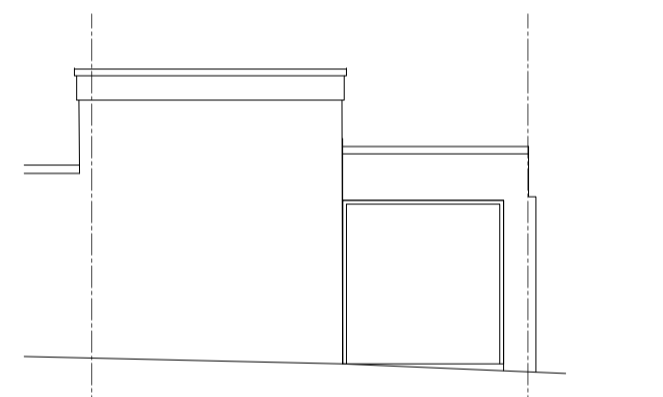


EAST ELEVATION
SCALE 1:100




EAST ELEVATION
SCALE 1:100

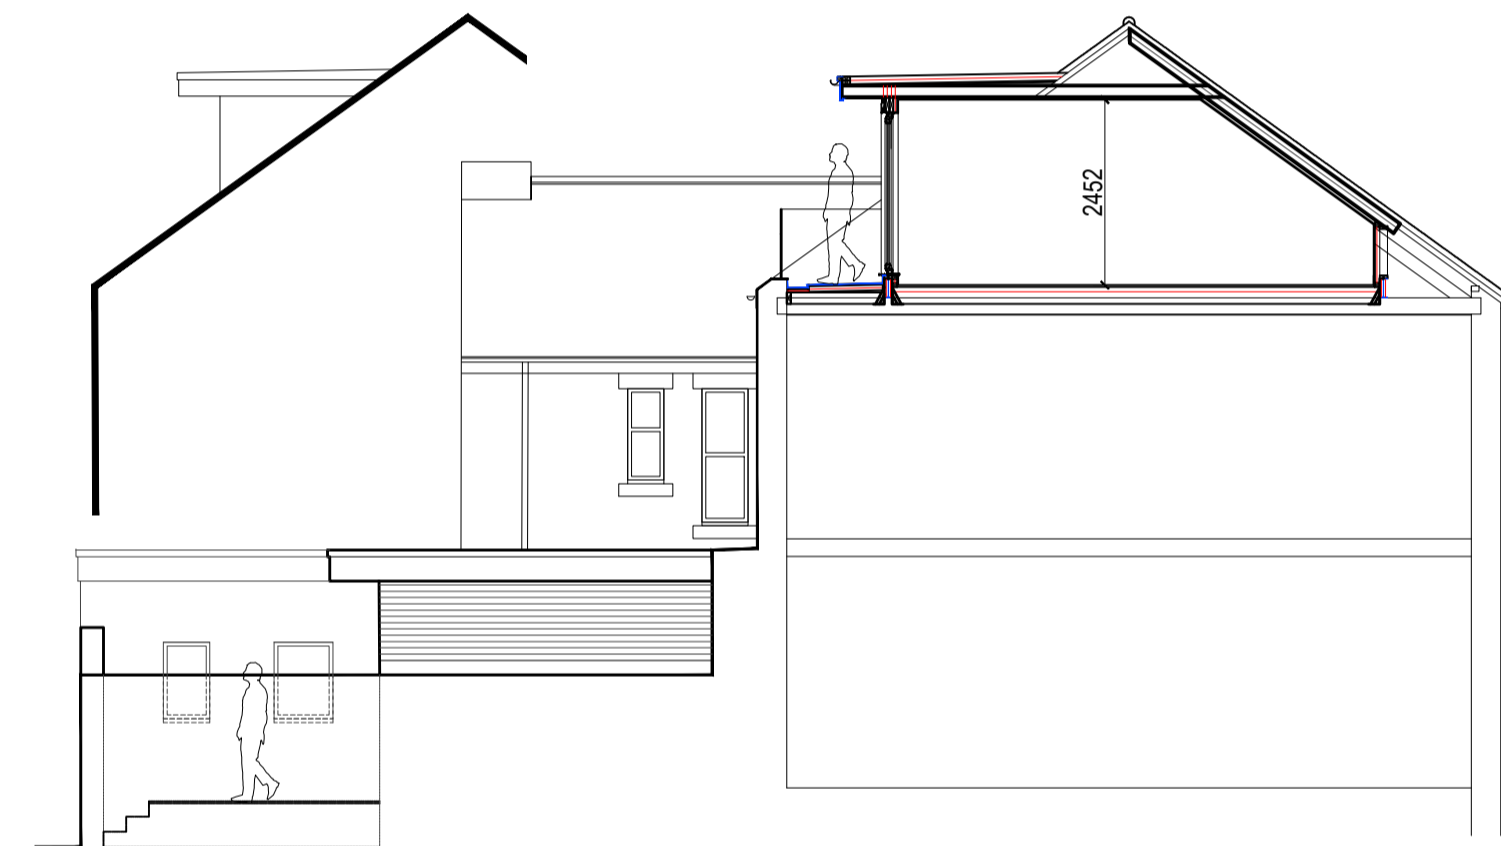


NORTH ELEVATION
SCALE 1:100

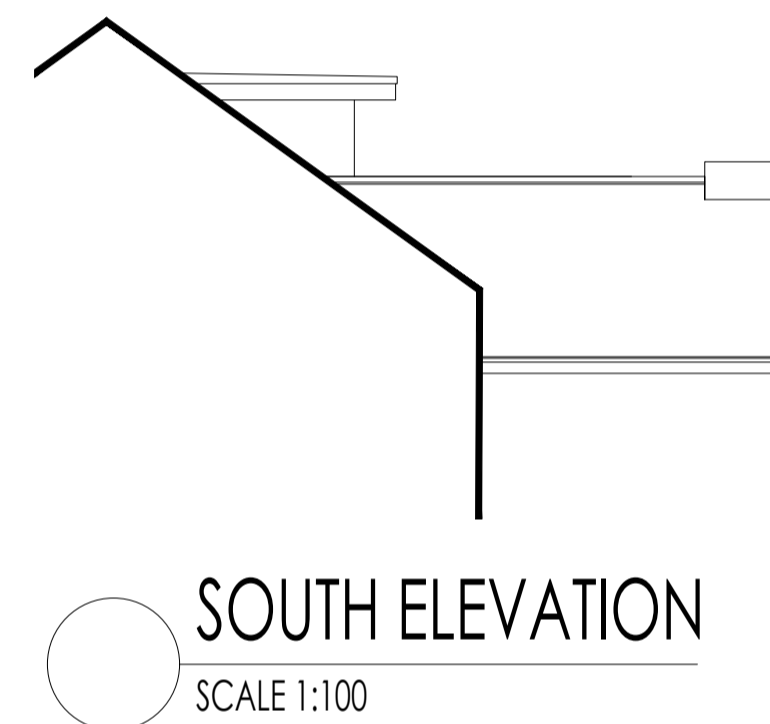


SOUTH ELEVATION
SCALE 1:100

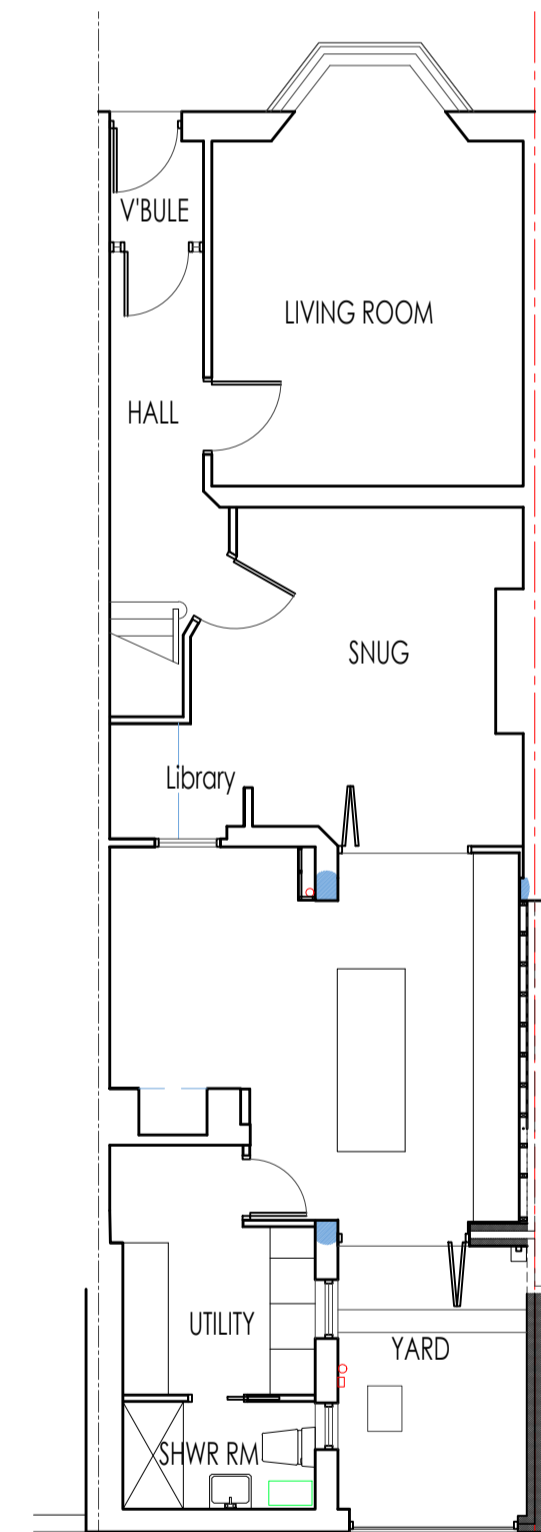


G. FLR PLAN
SCALE 1:100

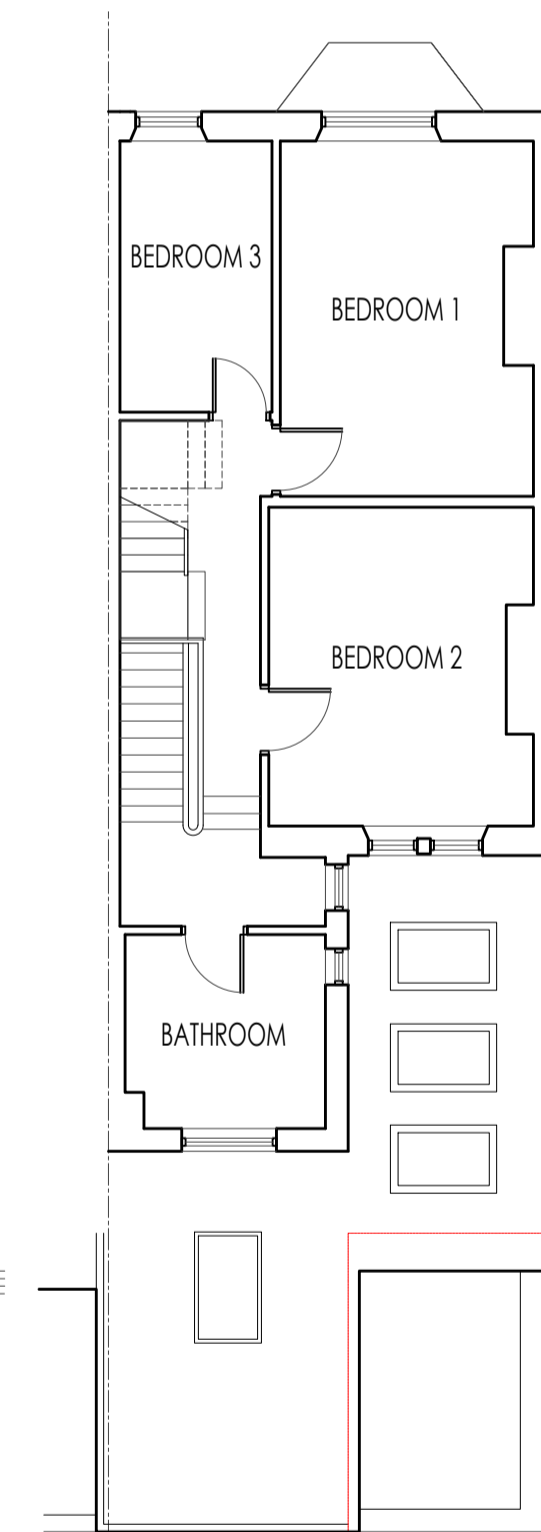

F. FLR PLAN
SCALE 1:100

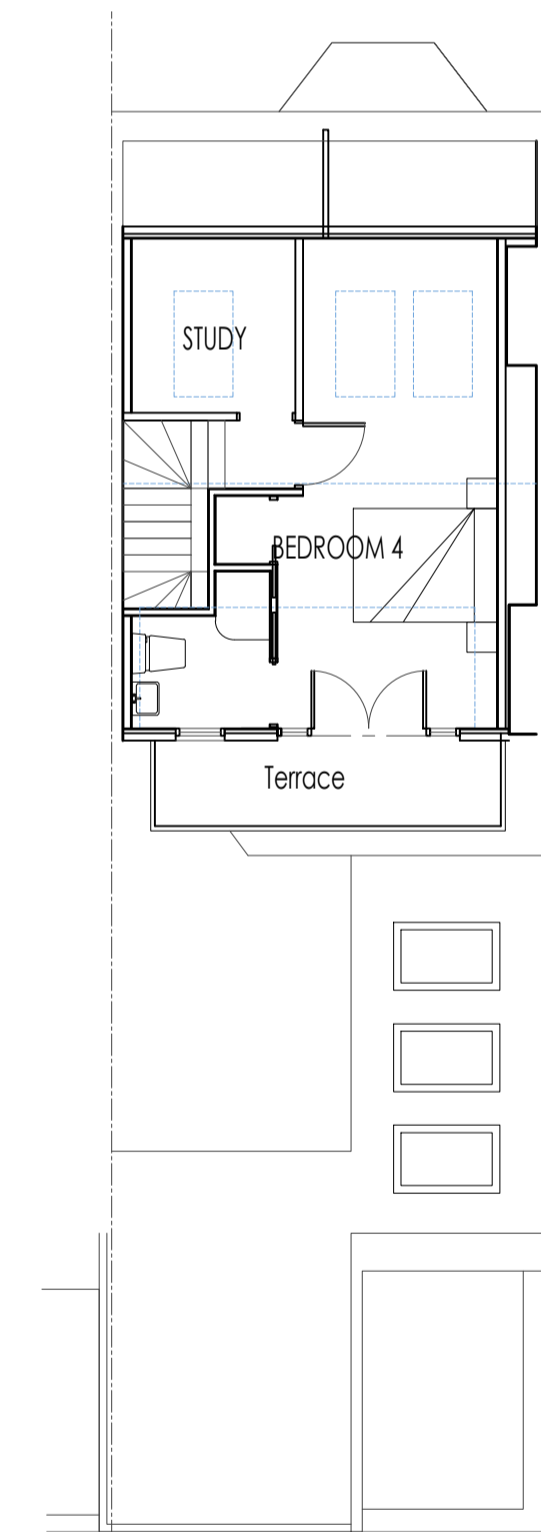


A. FLR PLAN
SCALE 1:100

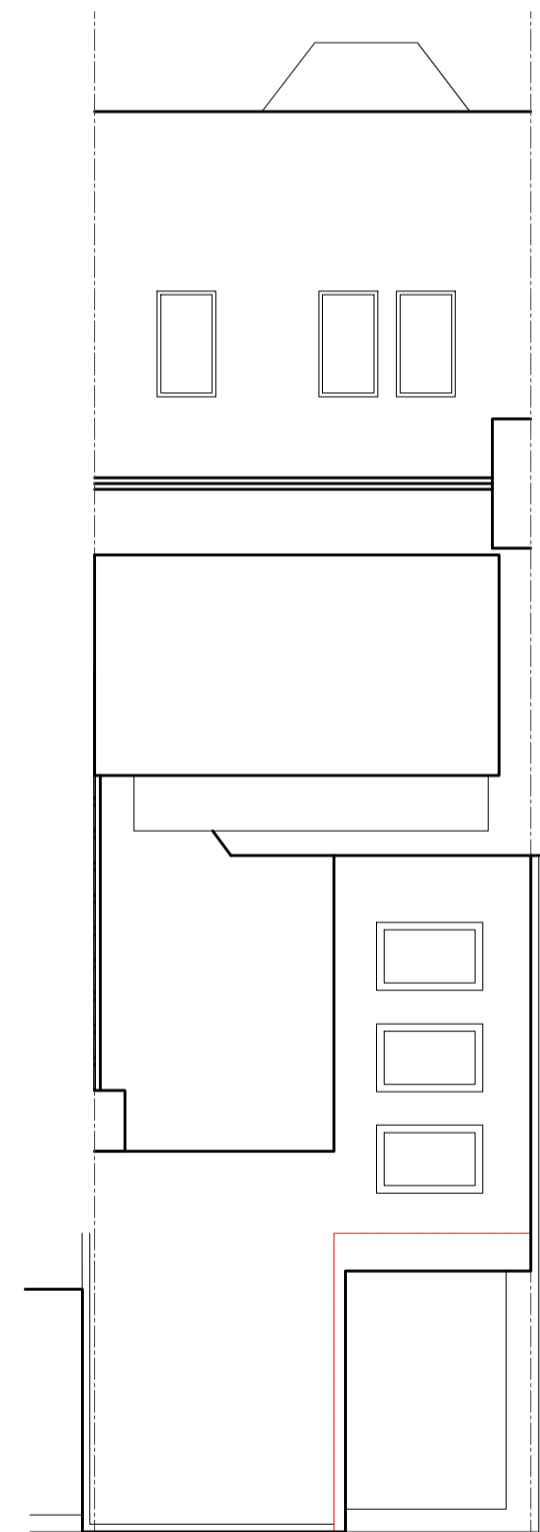


ROOF PLAN
SCALE 1:100



LOCATION PLAN
SCALE 1:1250

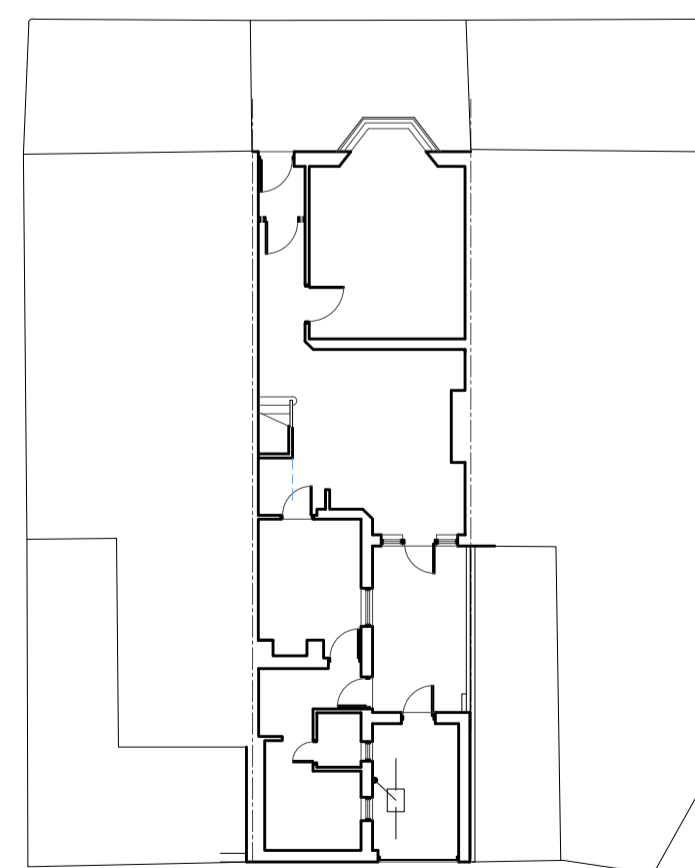

EXISTING SITE PLAN
SCALE 1:200

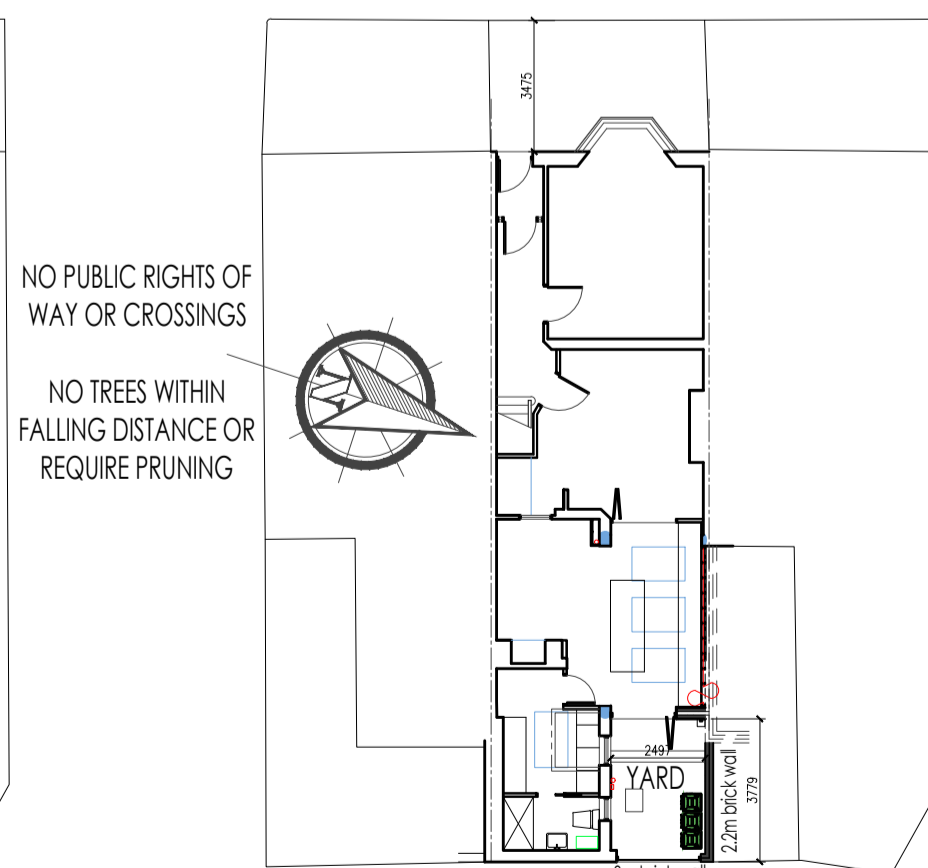

PROPOSED SITE PLAN
SCALE 1:200

NO PUBLIC RIGHTS OF WAY OR CROSSINGS
NO TREES WITHIN FALLING DISTANCE OR REQUIRE PRUNING

CLIENT
MR AND MRS KETCHELL

PROJECT
102 PARK AVENUE

TITLE
EXISTING AND PROPOSED PLANS AND ELEVATIONS

SCALE @ A1
1:100

STATUS
PLANNING

LEVEL 1 DRAWN
IH 15.07.2023

DRAWING NUMBER
####

REVISION
B

PO-20-100