




FIRST FLOOR PLAN 1:100

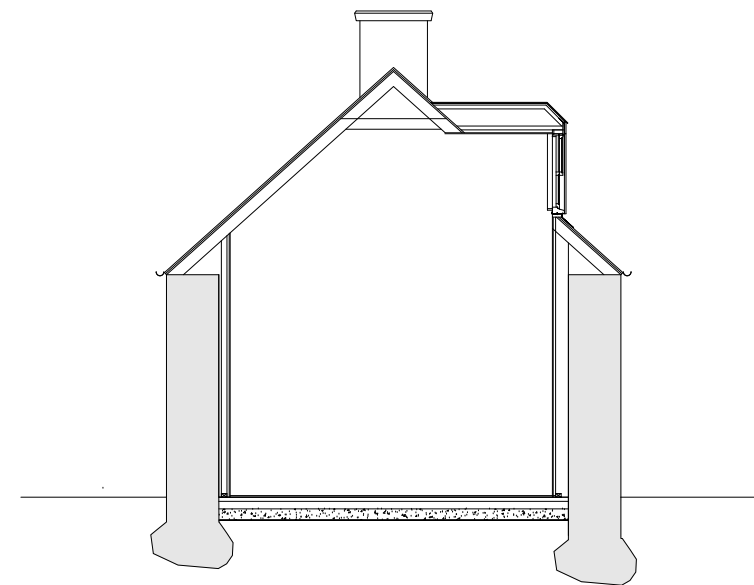

SECTION AA 1:100

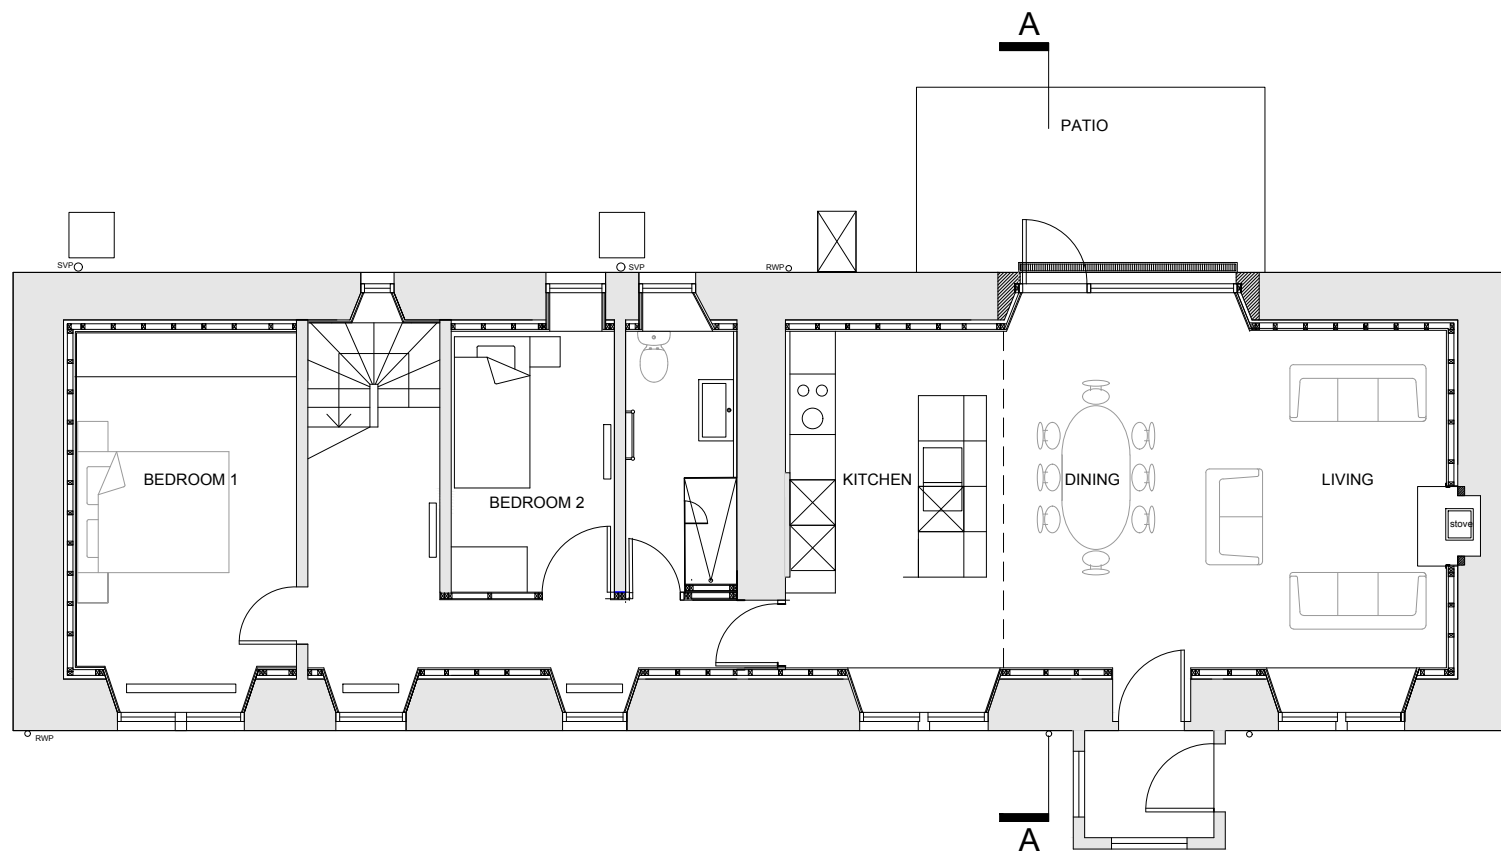

GROUND FLOOR PLAN 1:100

 

© gray macpherson architects LLP

note:  
this drawing must not be scaled from or used for  
measurements. check all dimensions on site.

Client: Angus Macpherson

Job: Entryhead Cottage

Title: Plans  
Ground and First Floor

Scale: 1:100

Date: 04 April 24

Job No: 681

Dwg No: P03

Rev:

graymacpherson  
architects LLP

Tigh-na-Geat House,  
Damhead Farm, Lothianburn,  
Edinburgh EH10 7DZ

tel. 0131 445 2223  
fax. 0131 445 7377