



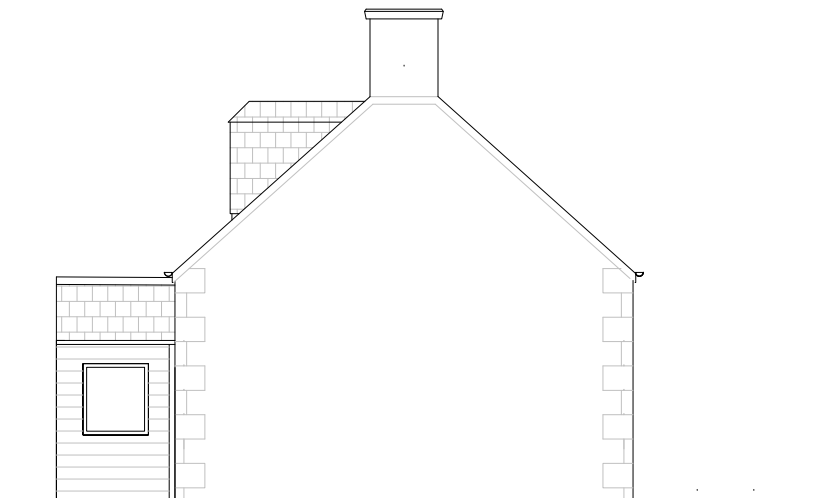


SOUTH WEST ELEVATION 1:100

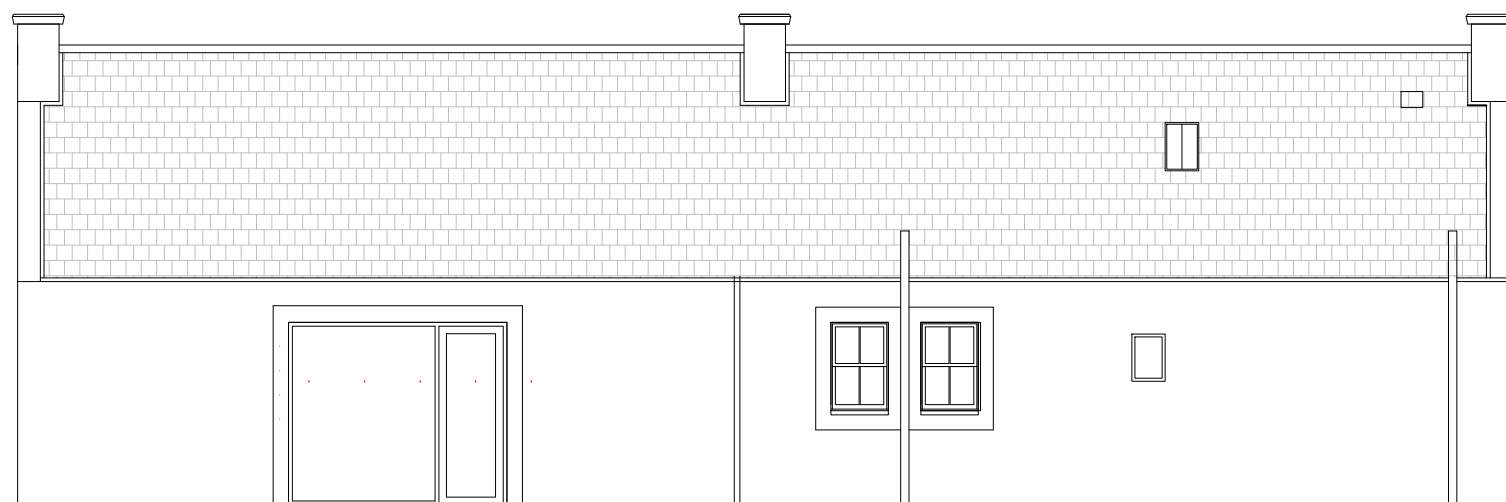


SOUTH EAST ELEVATION 1:100



NORTH EAST ELEVATION 1:100

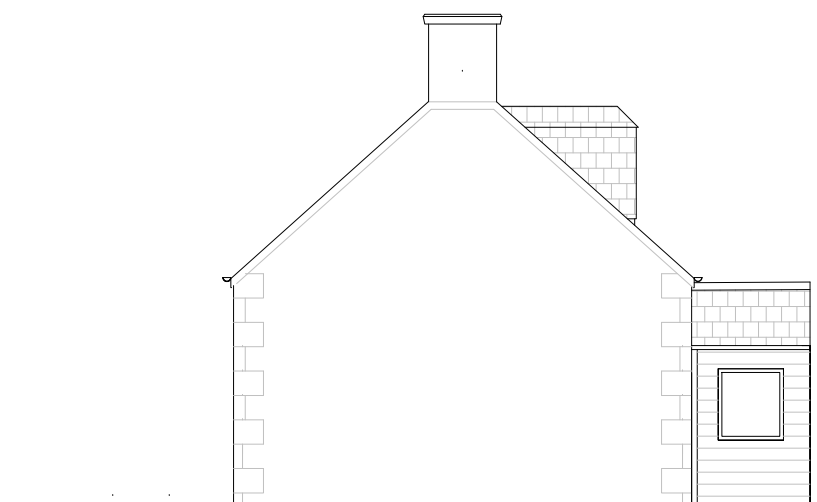

NORTH WEST ELEVATION 1:100

 

Client: Angus Macpherson

Job: Entryhead Cottage

Title: Proposed Elevations

Scale: 1:100

Date: 04 April 24

Job No: 681

Dwg No: P04

Rev:

graymacpherson
architects LLP

Tigh-na-Geat House,
Damhead Farm, Lothianburn,
Edinburgh EH10 7DZ

tel. 0131 445 2223
fax. 0131 445 7377