
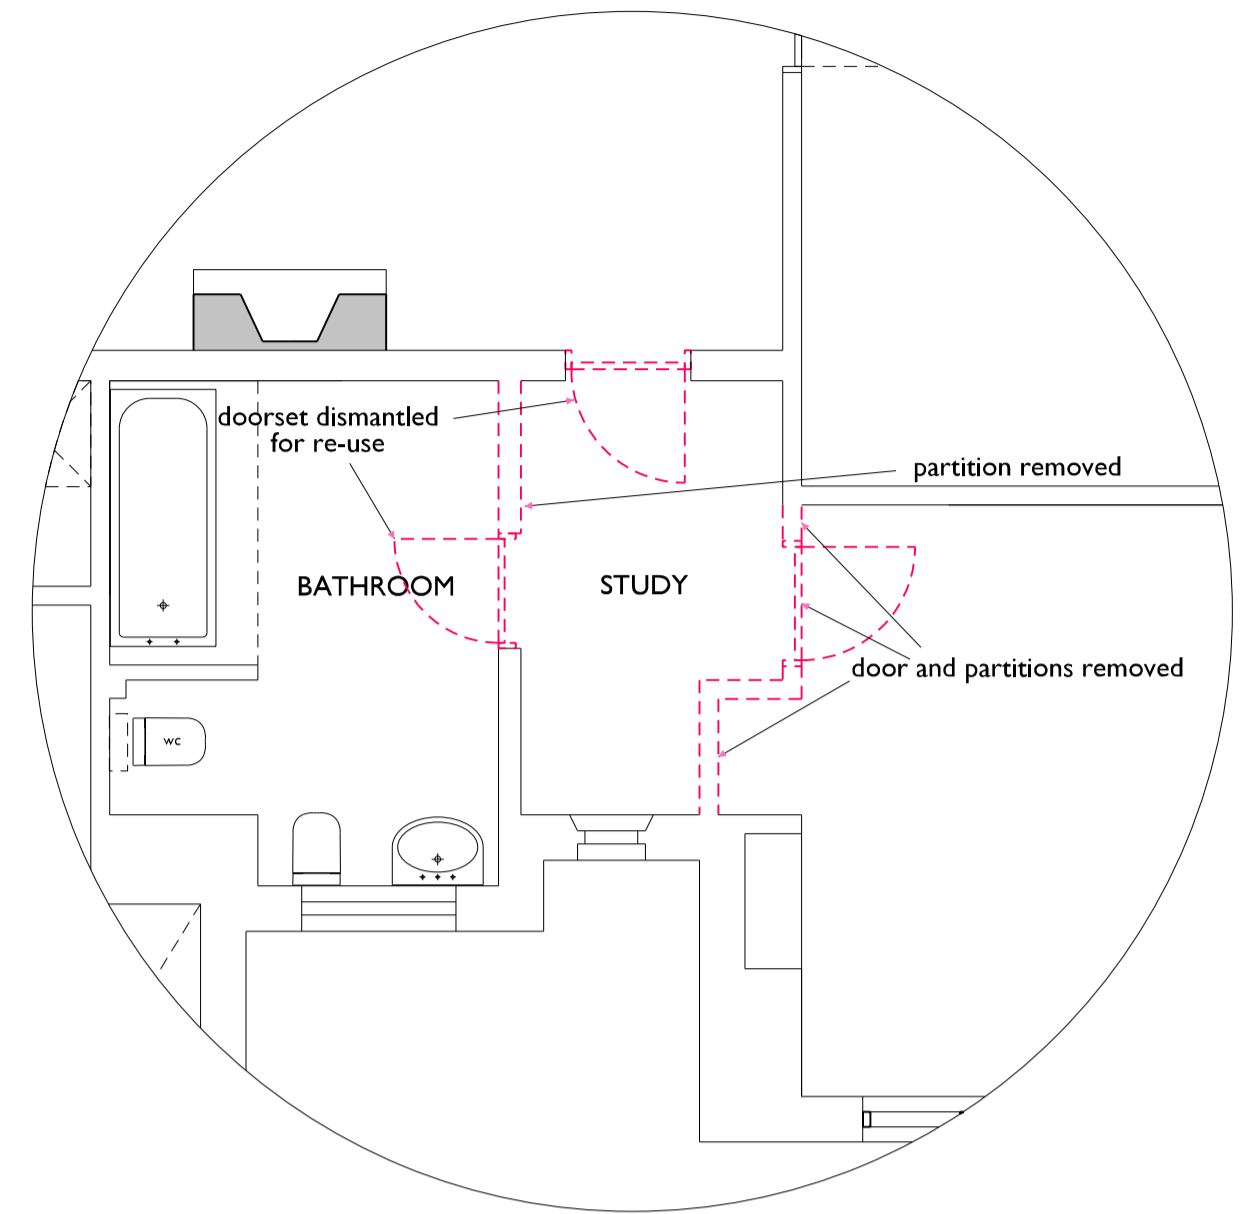


- KEY:
- EXISTING WALLS
 - REMOVALS
 - NEW WALLS
 - NEW FLOORSPACE/BALCONY/STAIR
 - APPLICATION SITE BOUNDARIES

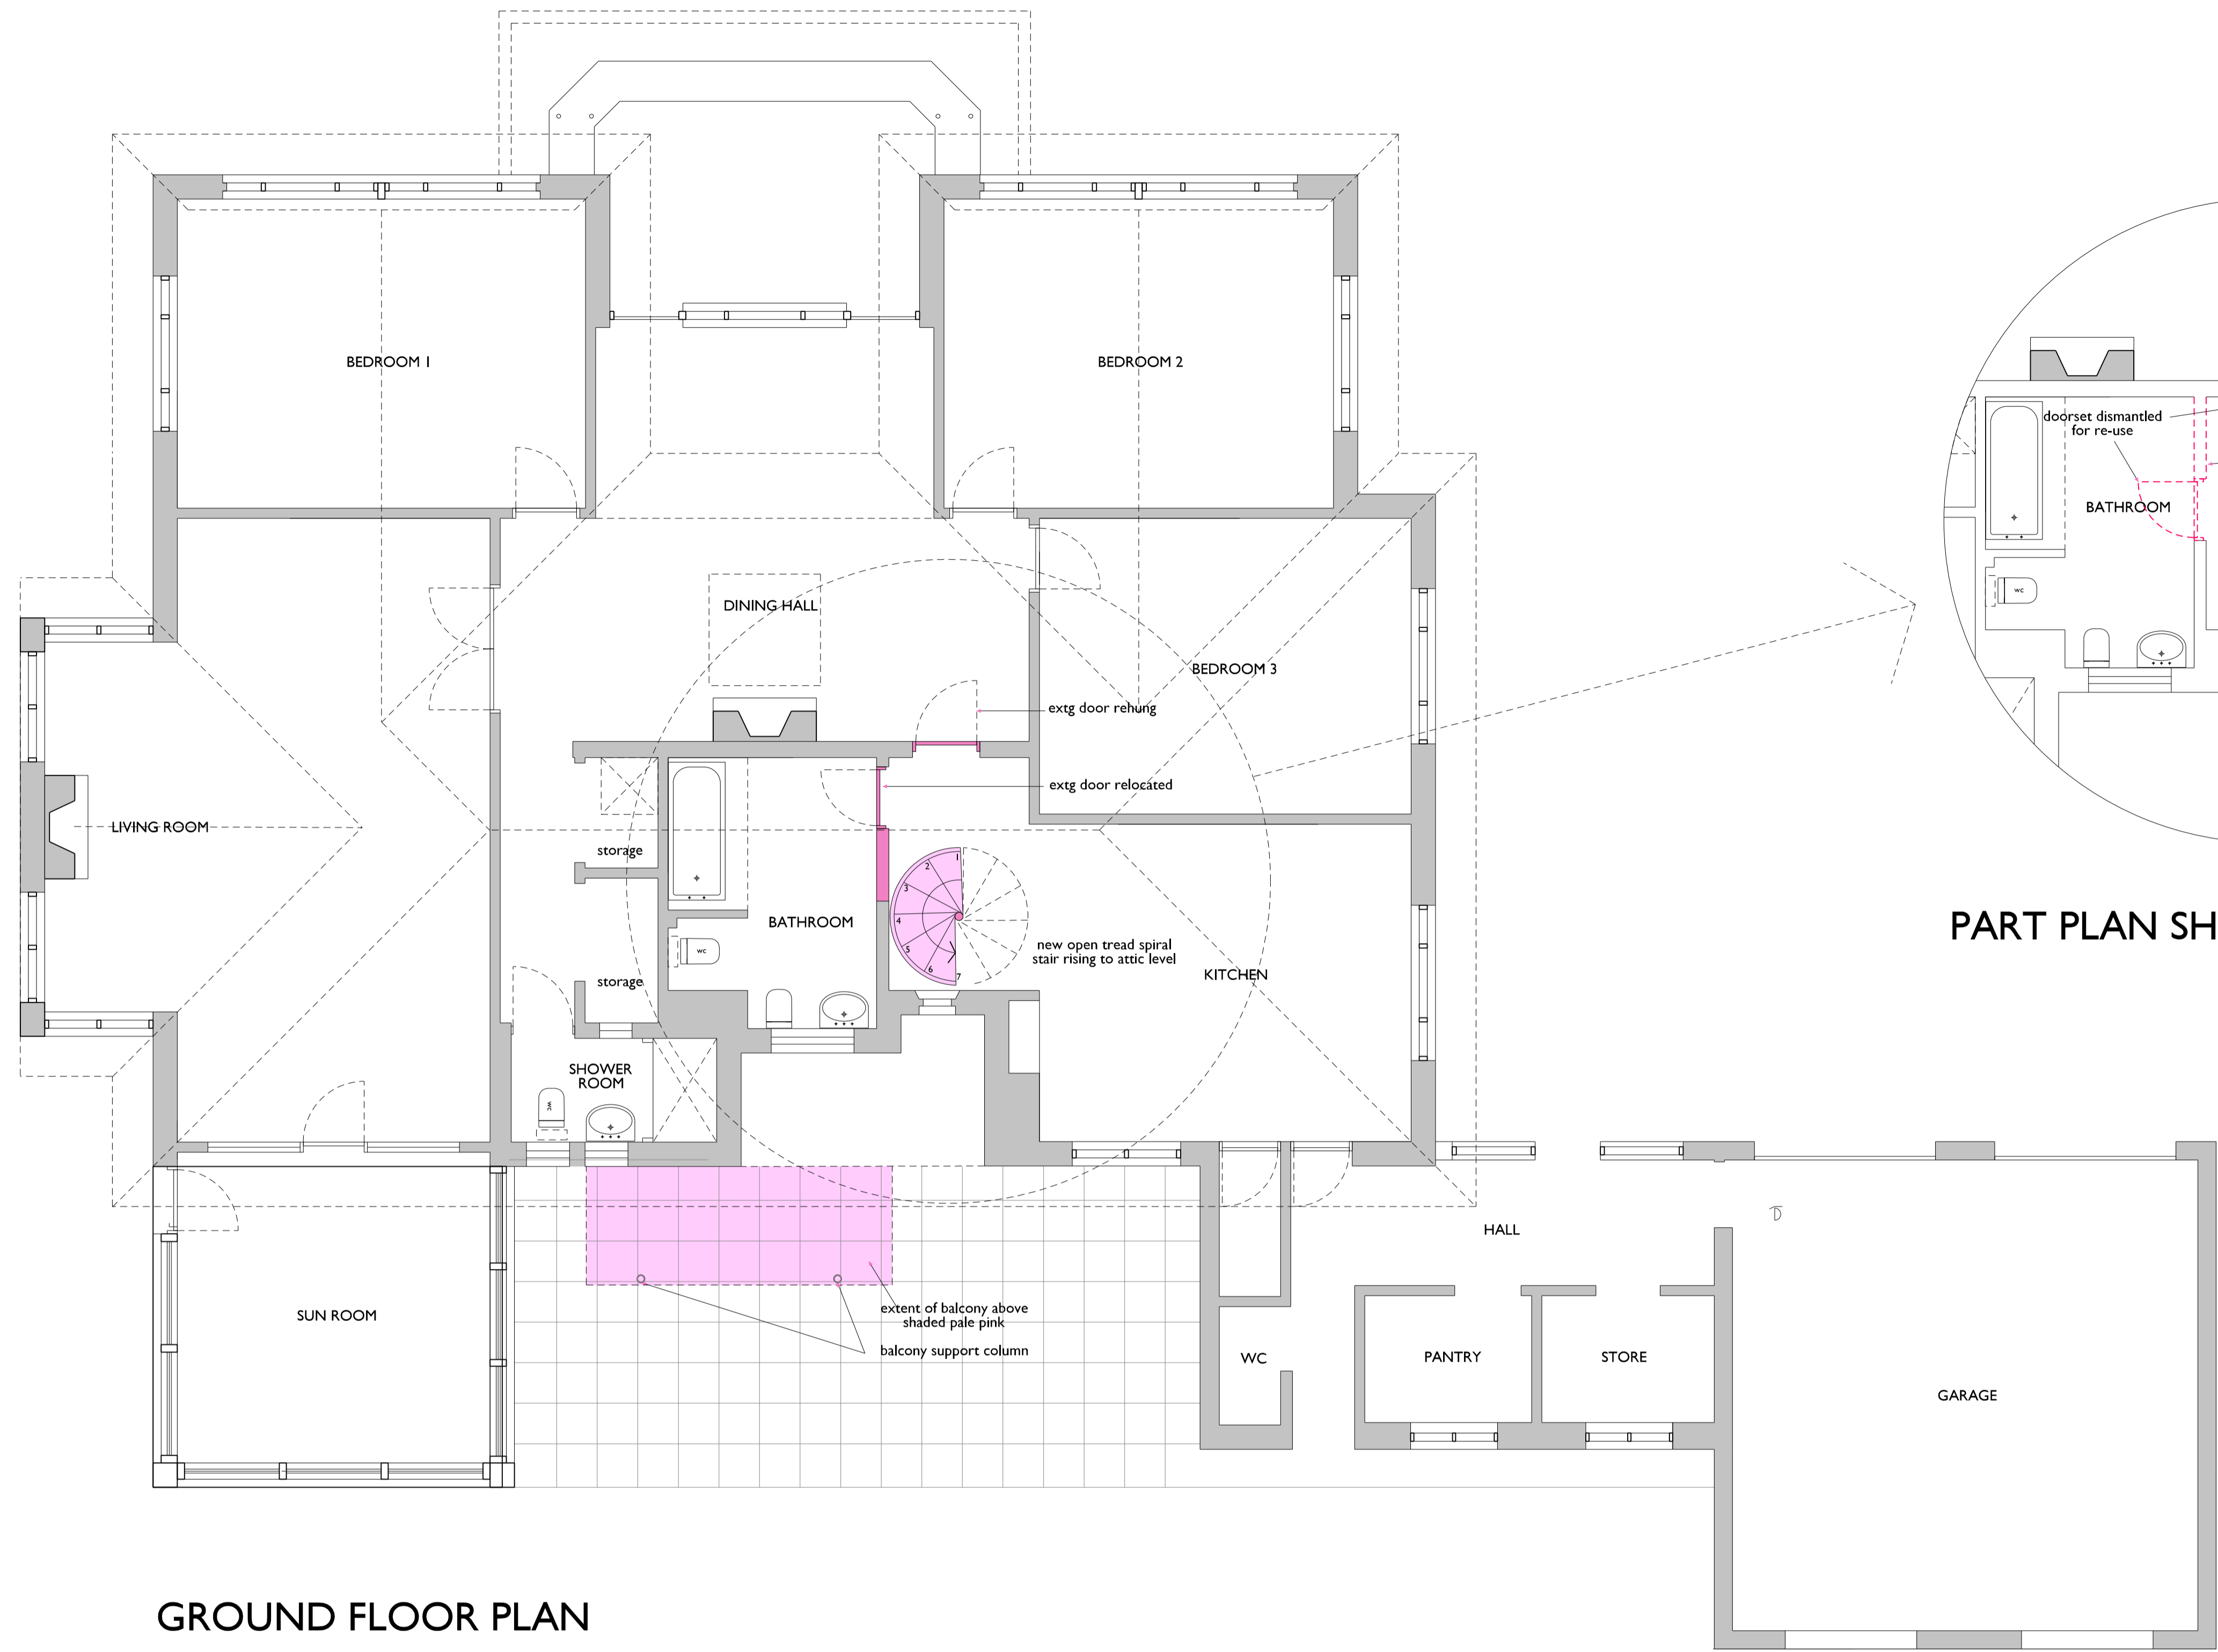

GROUND FLOOR PLAN

PART PLAN SHOWING REMOVALS

]

DP Architects

DEREK PATIENCE Architect

CALLE SUECIA 48
 SAN ANDRÉS GOLF
 CHICLANA DE LA FRONTERA
 CÁDIZ 11130
 TEL. 07725461438
 E-MAIL: d.patience@btopenworld.com

NOTES:

AMENDMENTS:

JOB TITLE:
 PROPOSED ALTERATIONS AND EXTENSION TO
 WEATHERHEAD HOUSE, FOULDEN
 BERWICK-UPON-TWEED, TD15 1UH

DRAWING TITLE:
 GROUND FLOOR PLAN AS PROPOSED

STATUS:

PLANNING

SCALE: **1.50@A1** DATE: **09.04.24**
 JOB No: **2401** DRG No: **04**
 DRAWN: **DP** REV. No: