

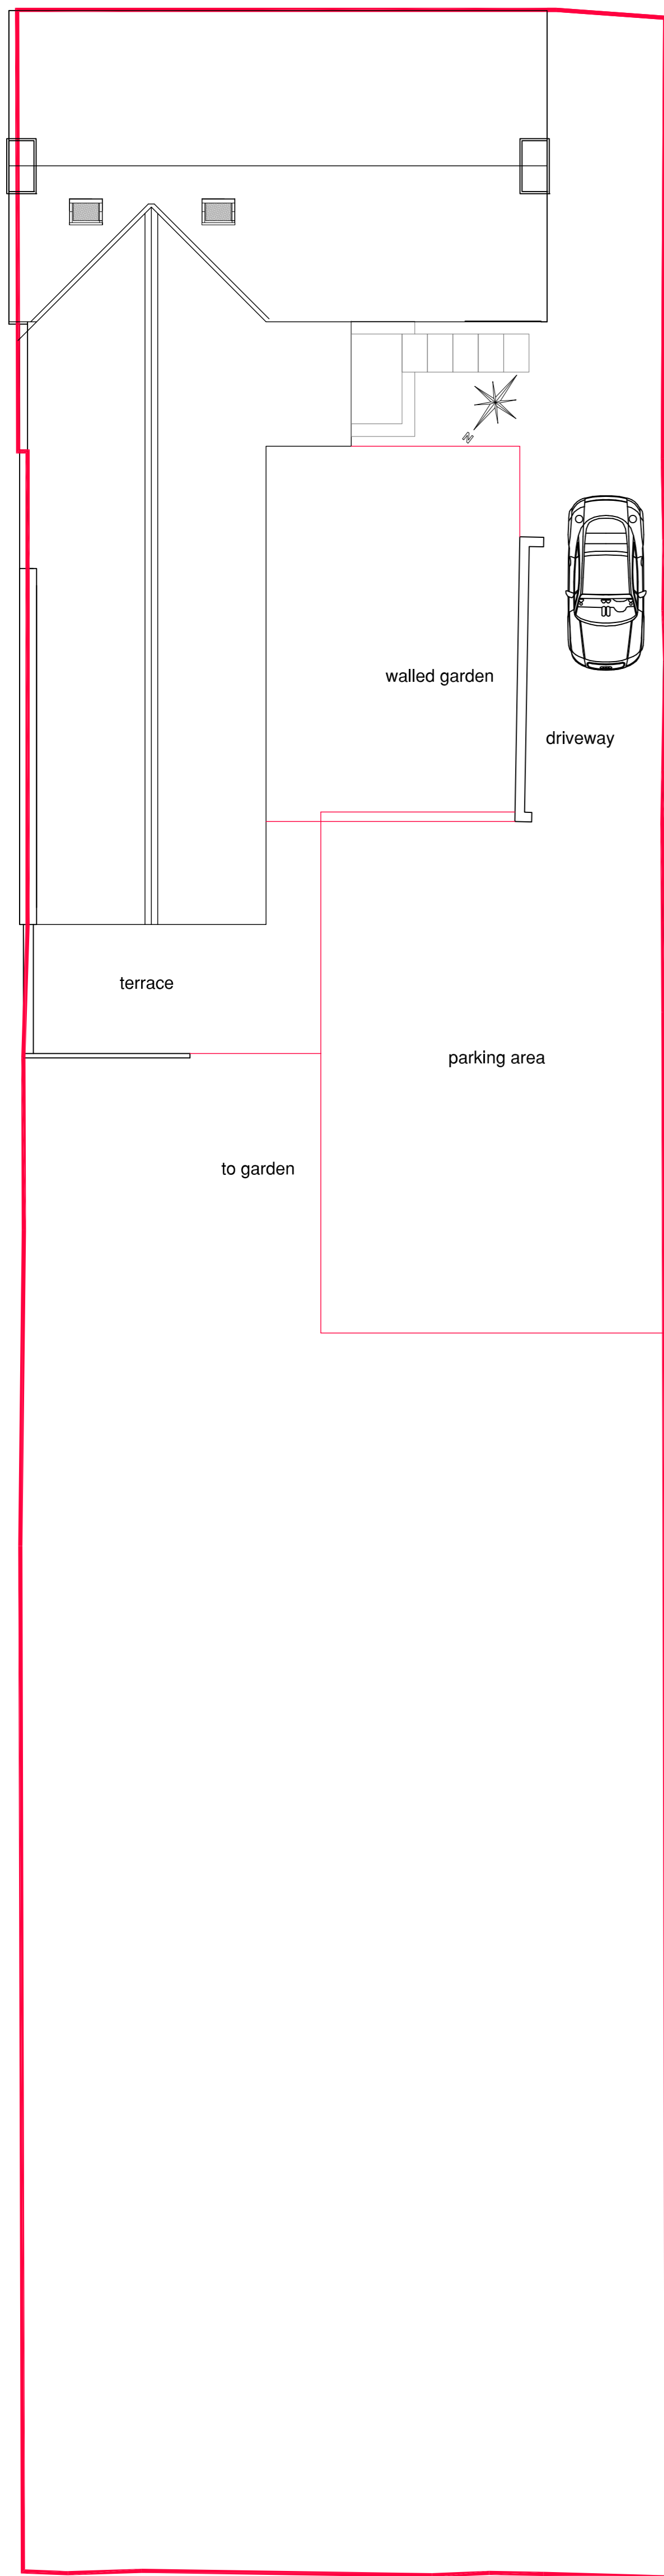


0 1 2 3 4 5 10m

roof plan

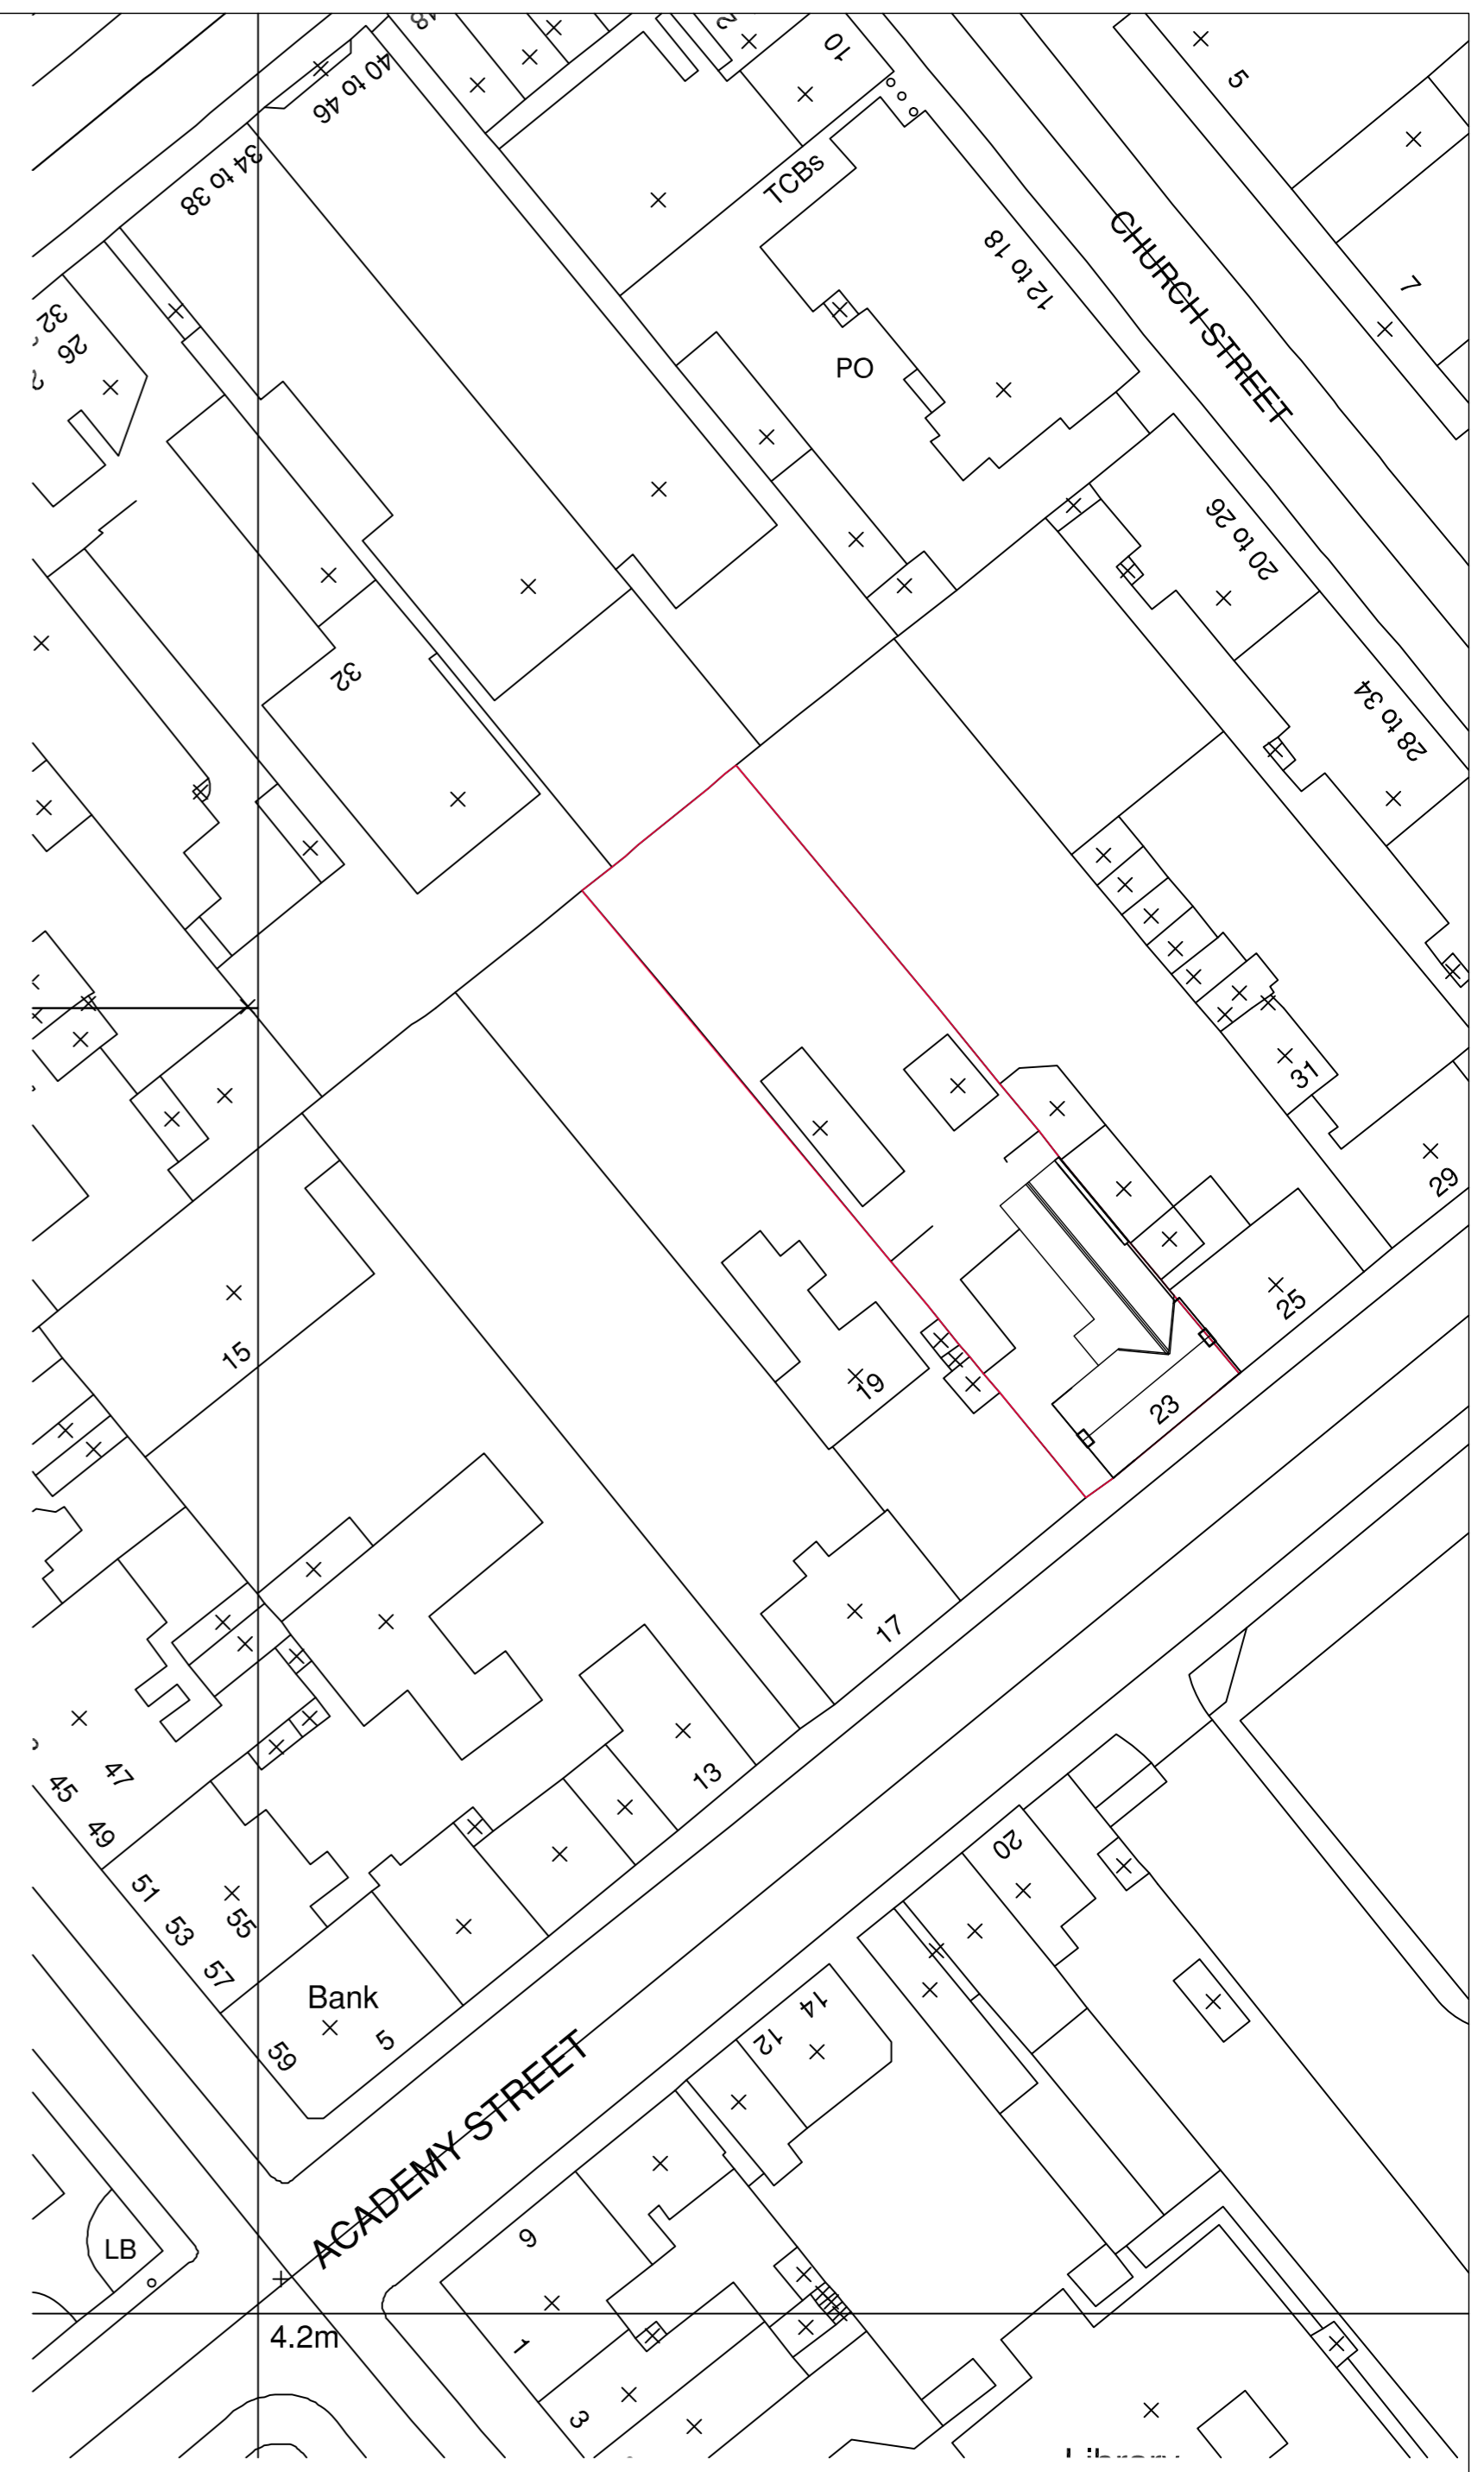

ground floor site plan

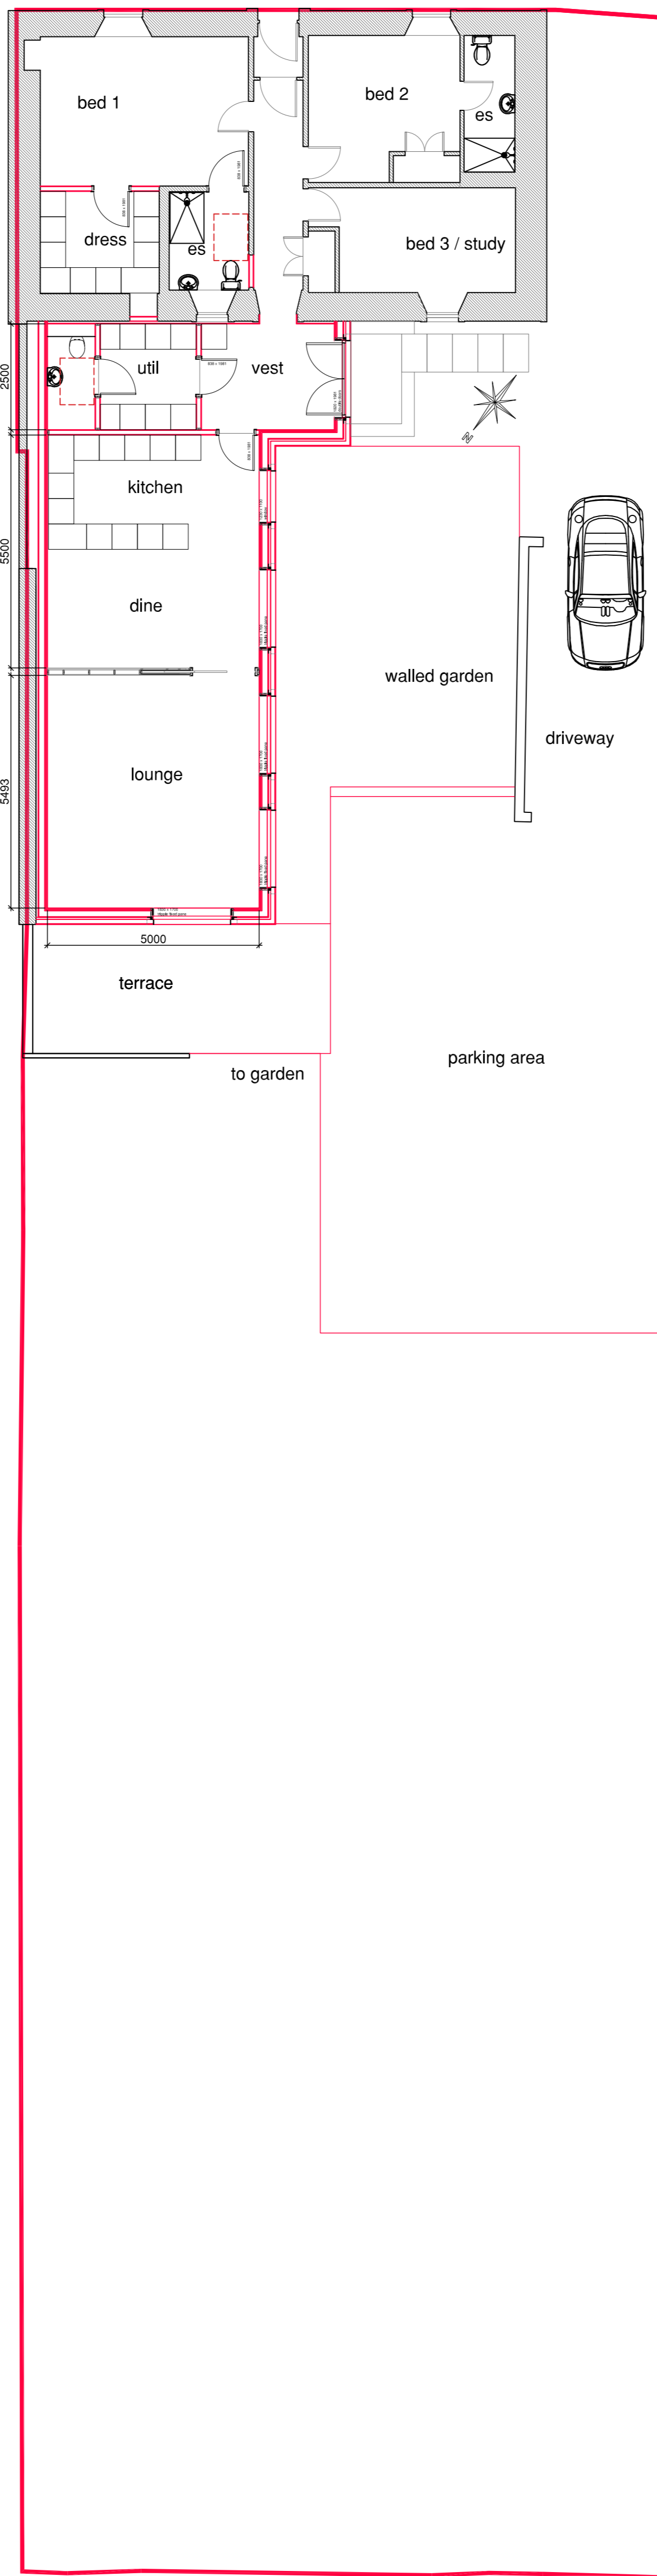

BLOCK PLAN 1: 500 SCALE @ A1

site plans



Rev	Date	Description	Name
1		Alteration and extension to dwelling 23 ACADEMY STREET Troon KA10 6HR	

This drawing is issued for the purpose of the status indicated below only:

Preliminary For Approval Planning Submission Warrant Submission

Client: MR + MRS B KIRK
Scale: 1:1000/500
Drawn: NR
Date: 04.03.2024

ADNR 902
-003