


© DO NOT SCALE DRAWING


Lee Evans Partnership LLP own the copyright of this and any associated documents. Such documents may not be used or reproduced for any purpose other than that for which they were created.

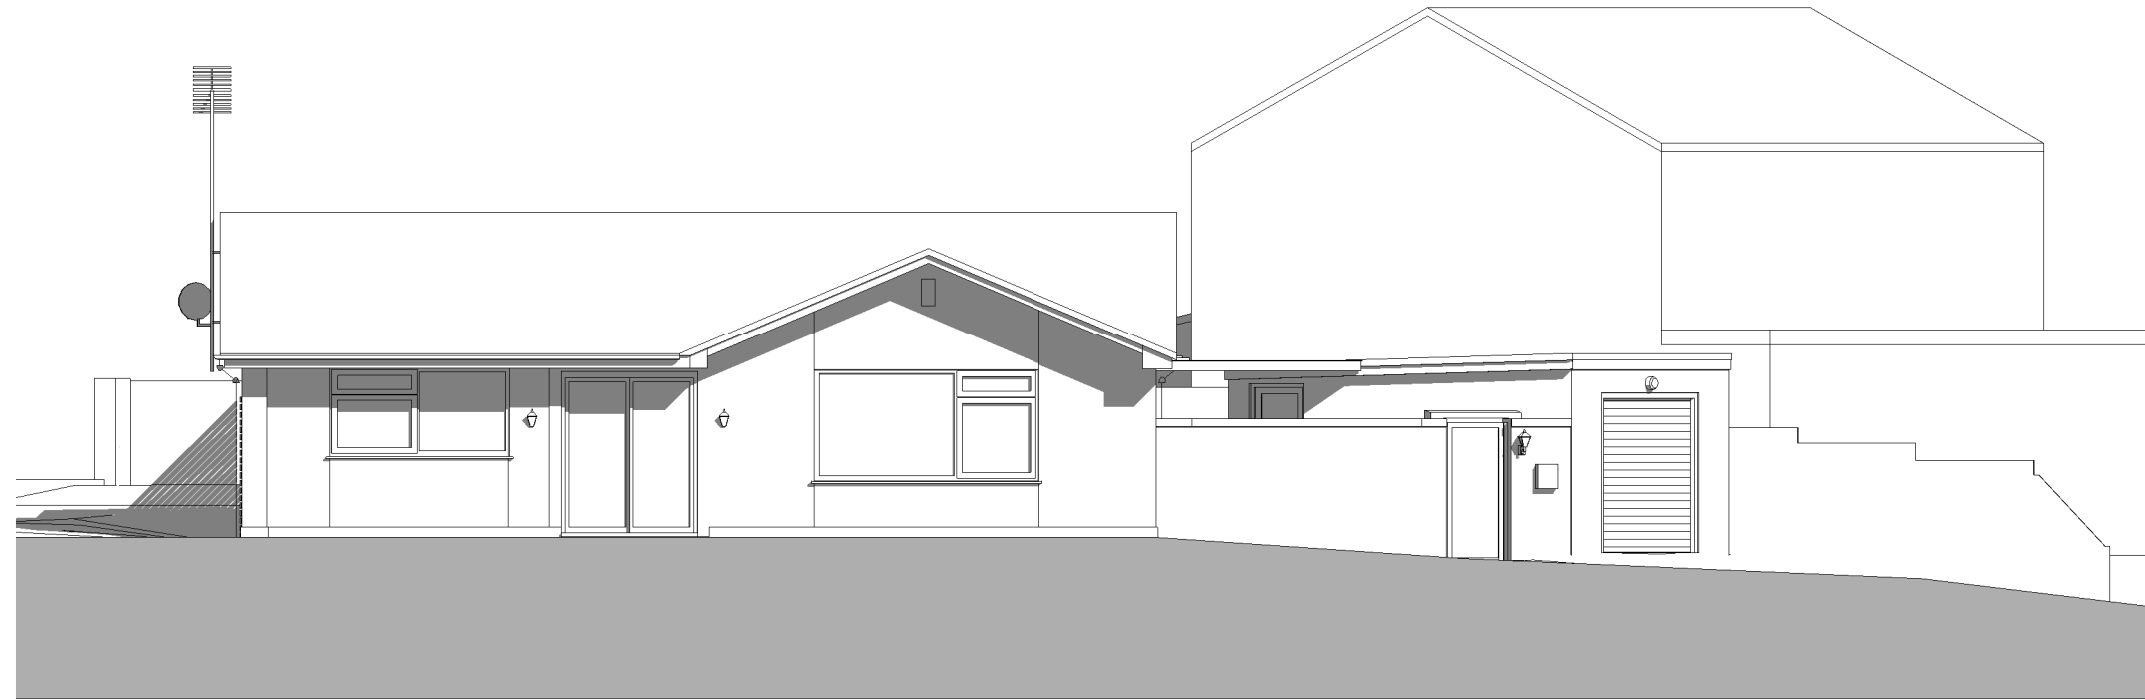

1 Existing North Elevation

Scale: 1 : 100

DRAWING FOR PLANNING PURPOSES ONLY

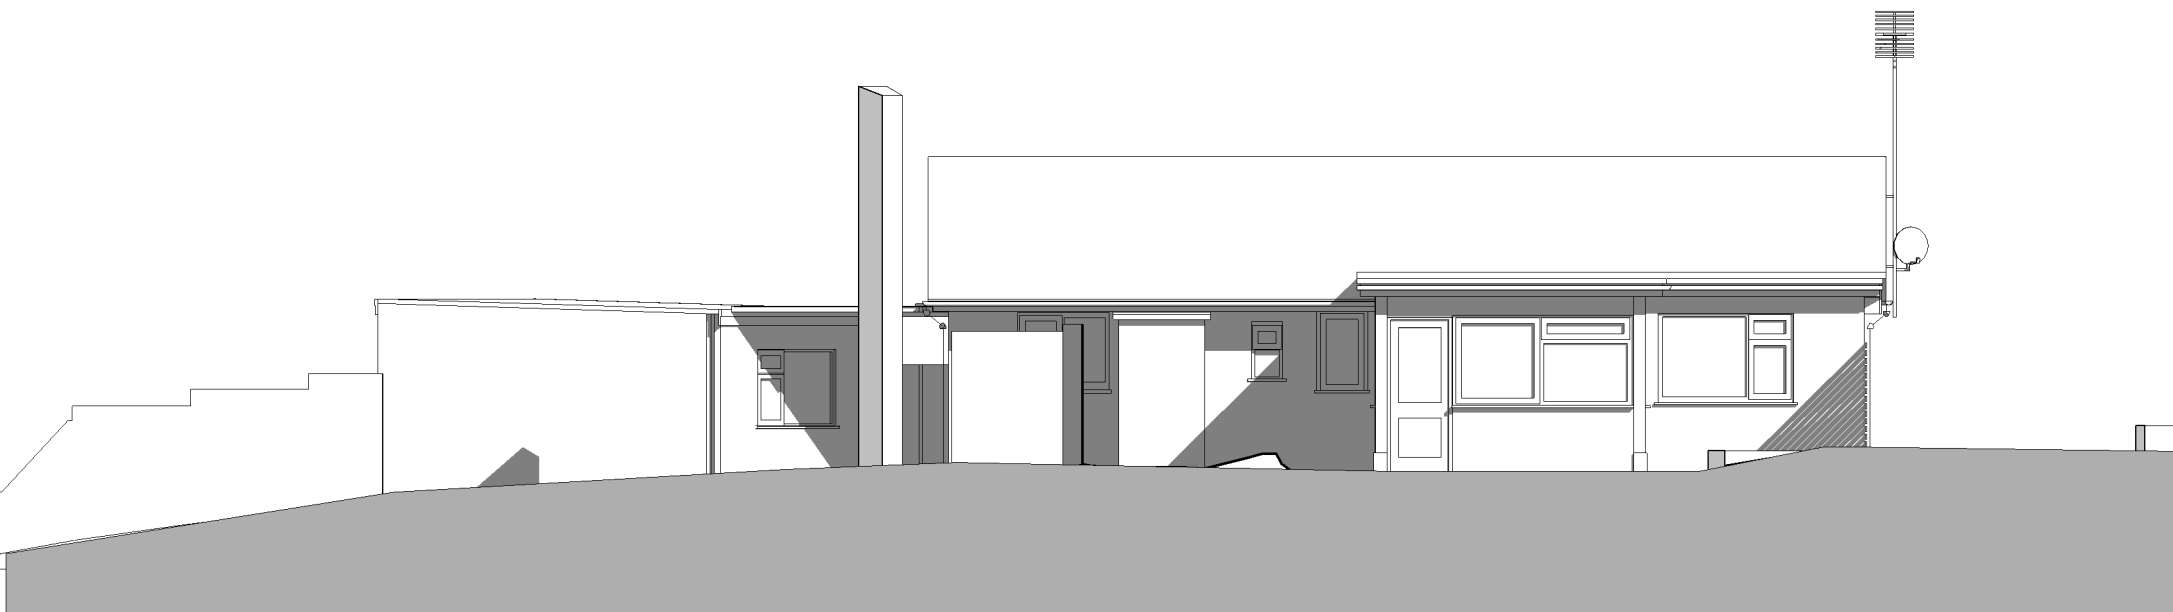

2 Existing South Elevation

Scale: 1 : 100

P1	Planning Issue	JC	LS+LF	22/03/2024
Revision	Description	DRN	CHK	Date

ISSUE STATUS
In Progress

chartered architects
and planning consultants

St Johns Lane
Canterbury
CT1 2QQ

70 Cowcross Street
London
EC1M 6EJ

T: 01227 784444
www.lee-evans.co.uk
e-mail: architects@lee-evans.co.uk



CLIENT

Merit Group

PROJECT NAME Dolphin Close	PROJECT NO 009238
	ISSUE DATE 22/03/2024
DRAWING TITLE Existing North Elevation and South Elevation	DRAWN BY JC
	CHECKED BY LS&LF
	SCALE 1 : 100@A3

DRAWING NUMBER
9238-LEP-ZZ-ZZ-DR-A-00210 P01

PROJECT | AUTHOR | ZONE | LEVEL | TYPE OF INFO | ROLE | NUMBER