


DRAWINGS BASED UPON THIRD PARTY MEASURED SURVEY. ALL DIMENSIONS & SETTING-OUT TO BE VERIFIED ON SITE. ANY DISCREPANCIES TO BE HIGHLIGHTED TO THE CLIENT/ARCHITECT

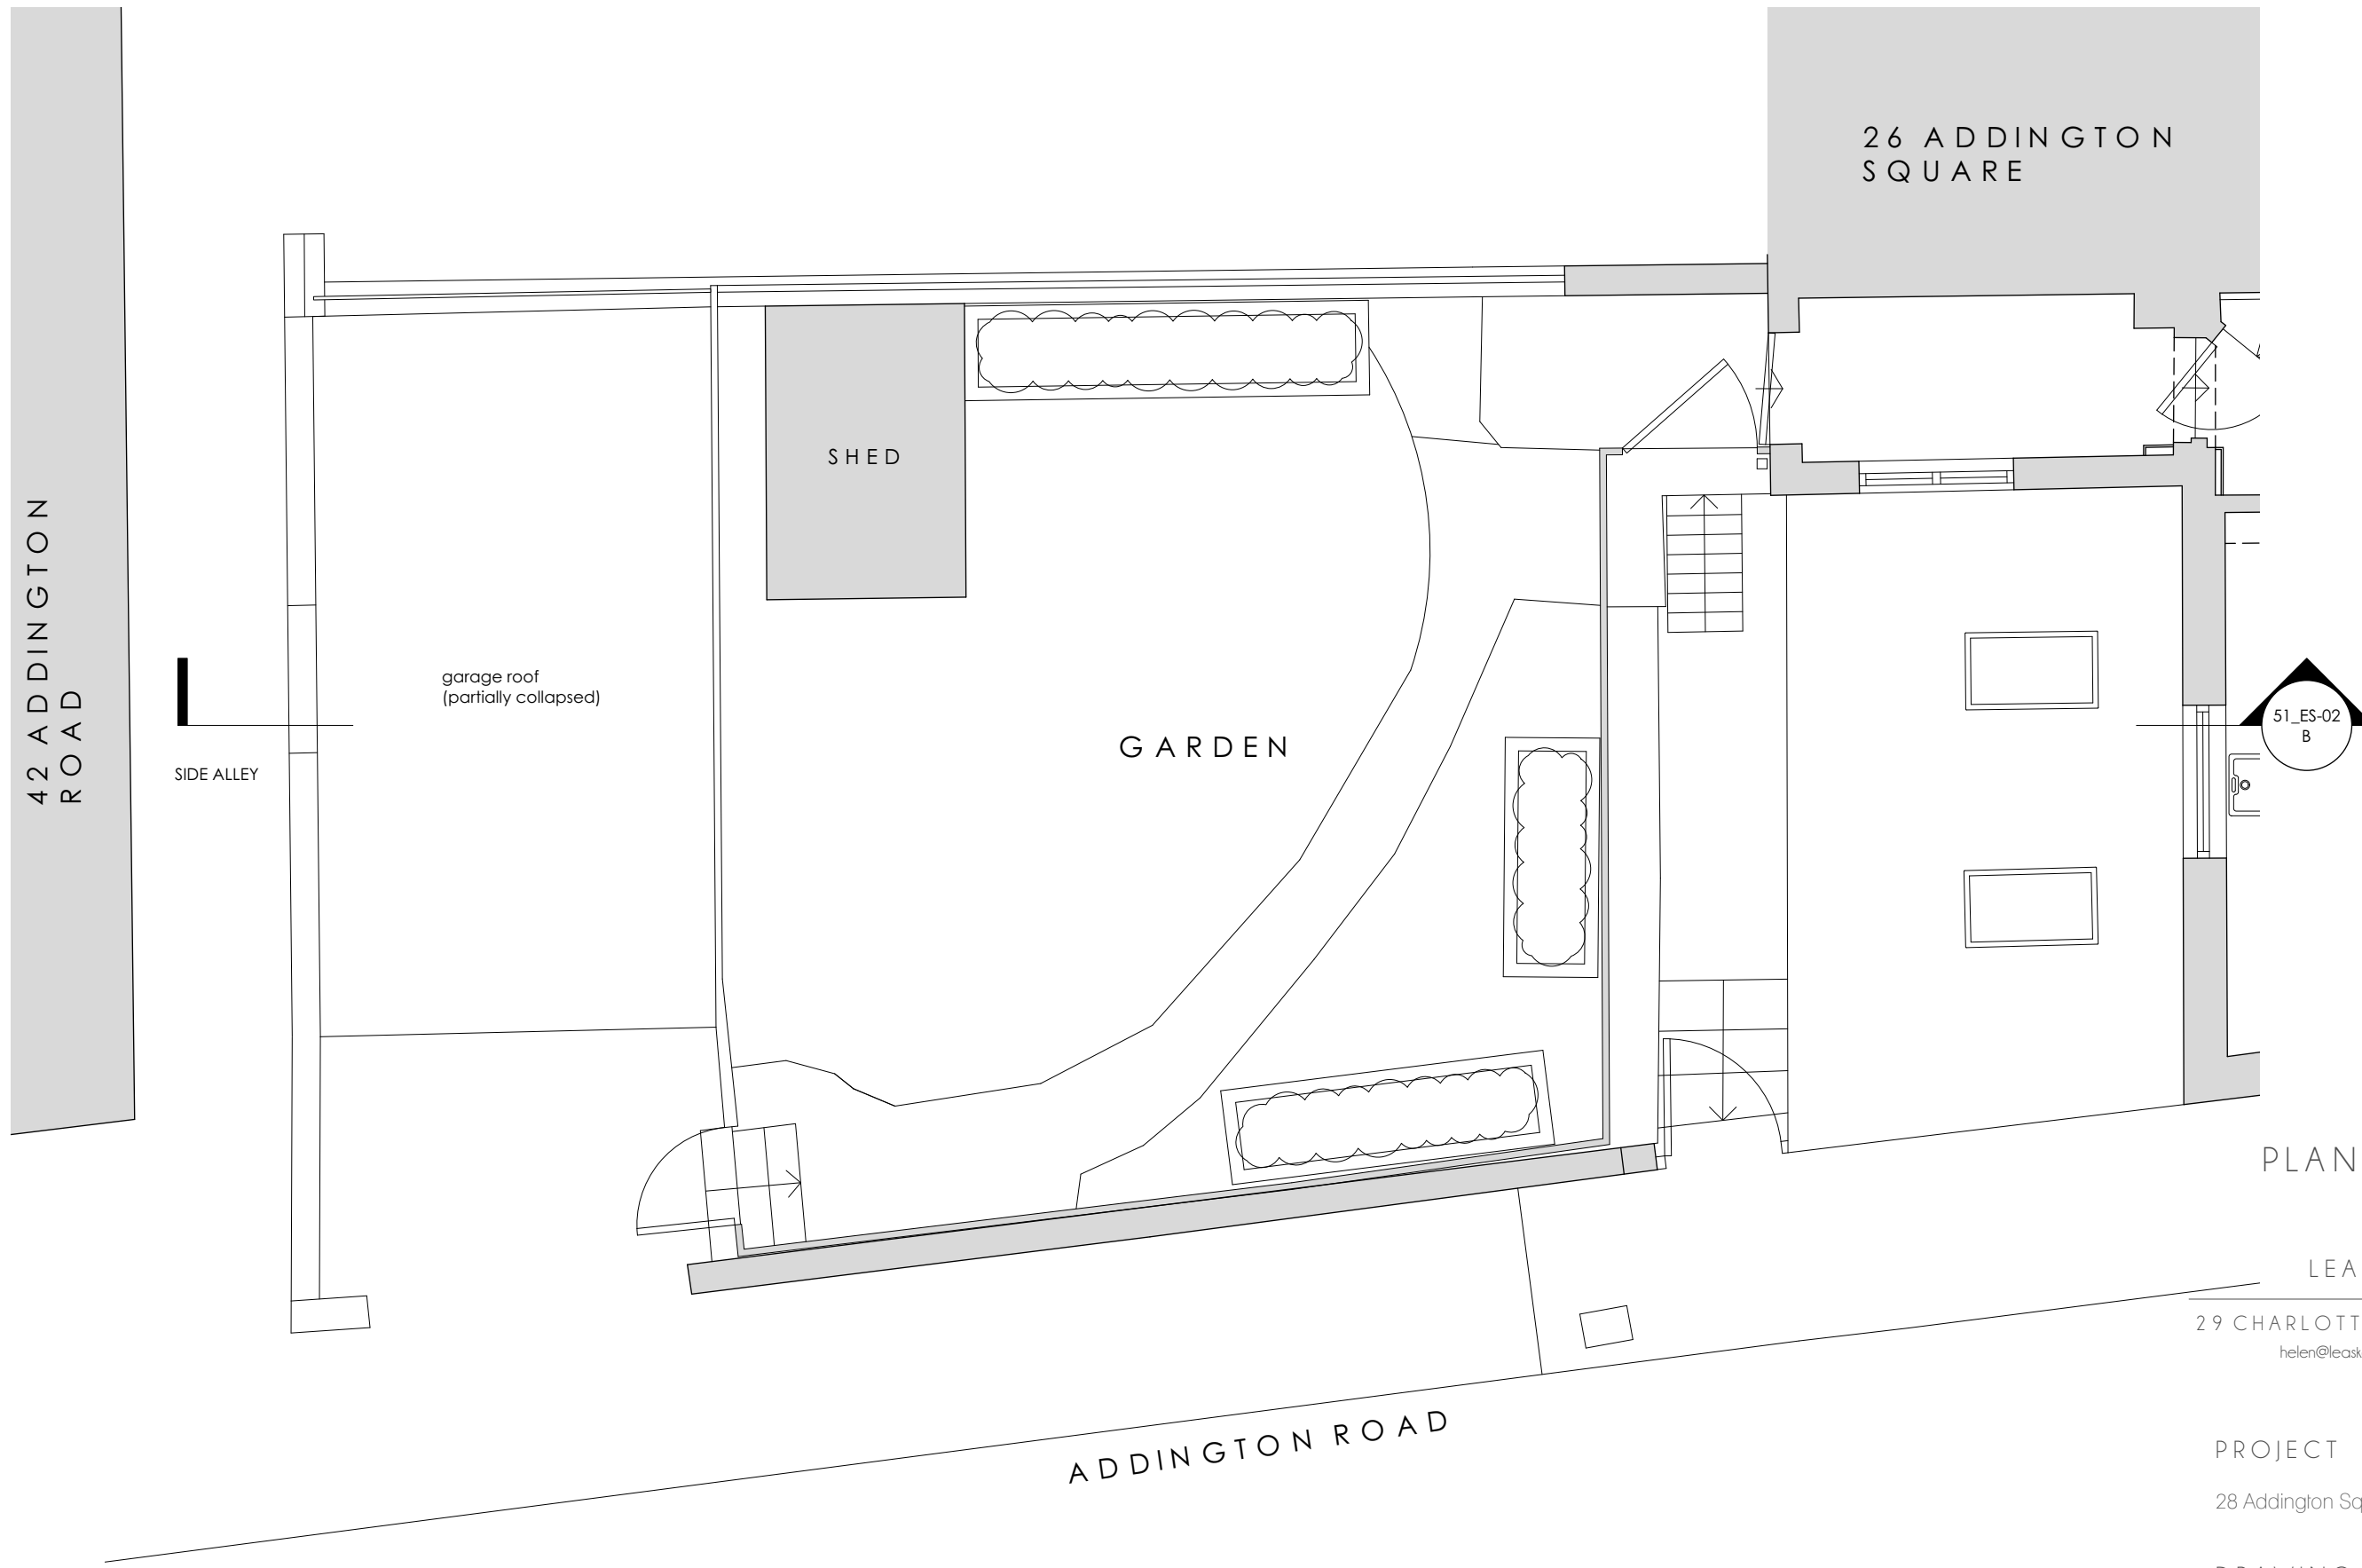

PLANNING ISSUE - P1
25.03.2024

LEASK ARCHITECTURE

29 CHARLOTTE SQUARE | MARGATE CT9 1LR
helen@leaskarchitecture.com 07802 636163

PROJECT
28 Addington Square, Margate CT9 1NN

DRAWING
EXISTING_Garage Roof Plan

SCALE	DATE	DWG No.
1:50 @ A3	Dec 2021	51-EX-G-RF

