




DRAWINGS BASED UPON THIRD PARTY MEASURED SURVEY. ALL DIMENSIONS & SETTING-OUT TO BE VERIFIED ON SITE. ANY DISCREPANCIES TO BE HIGHLIGHTED TO THE CLIENT/ARCHITECT

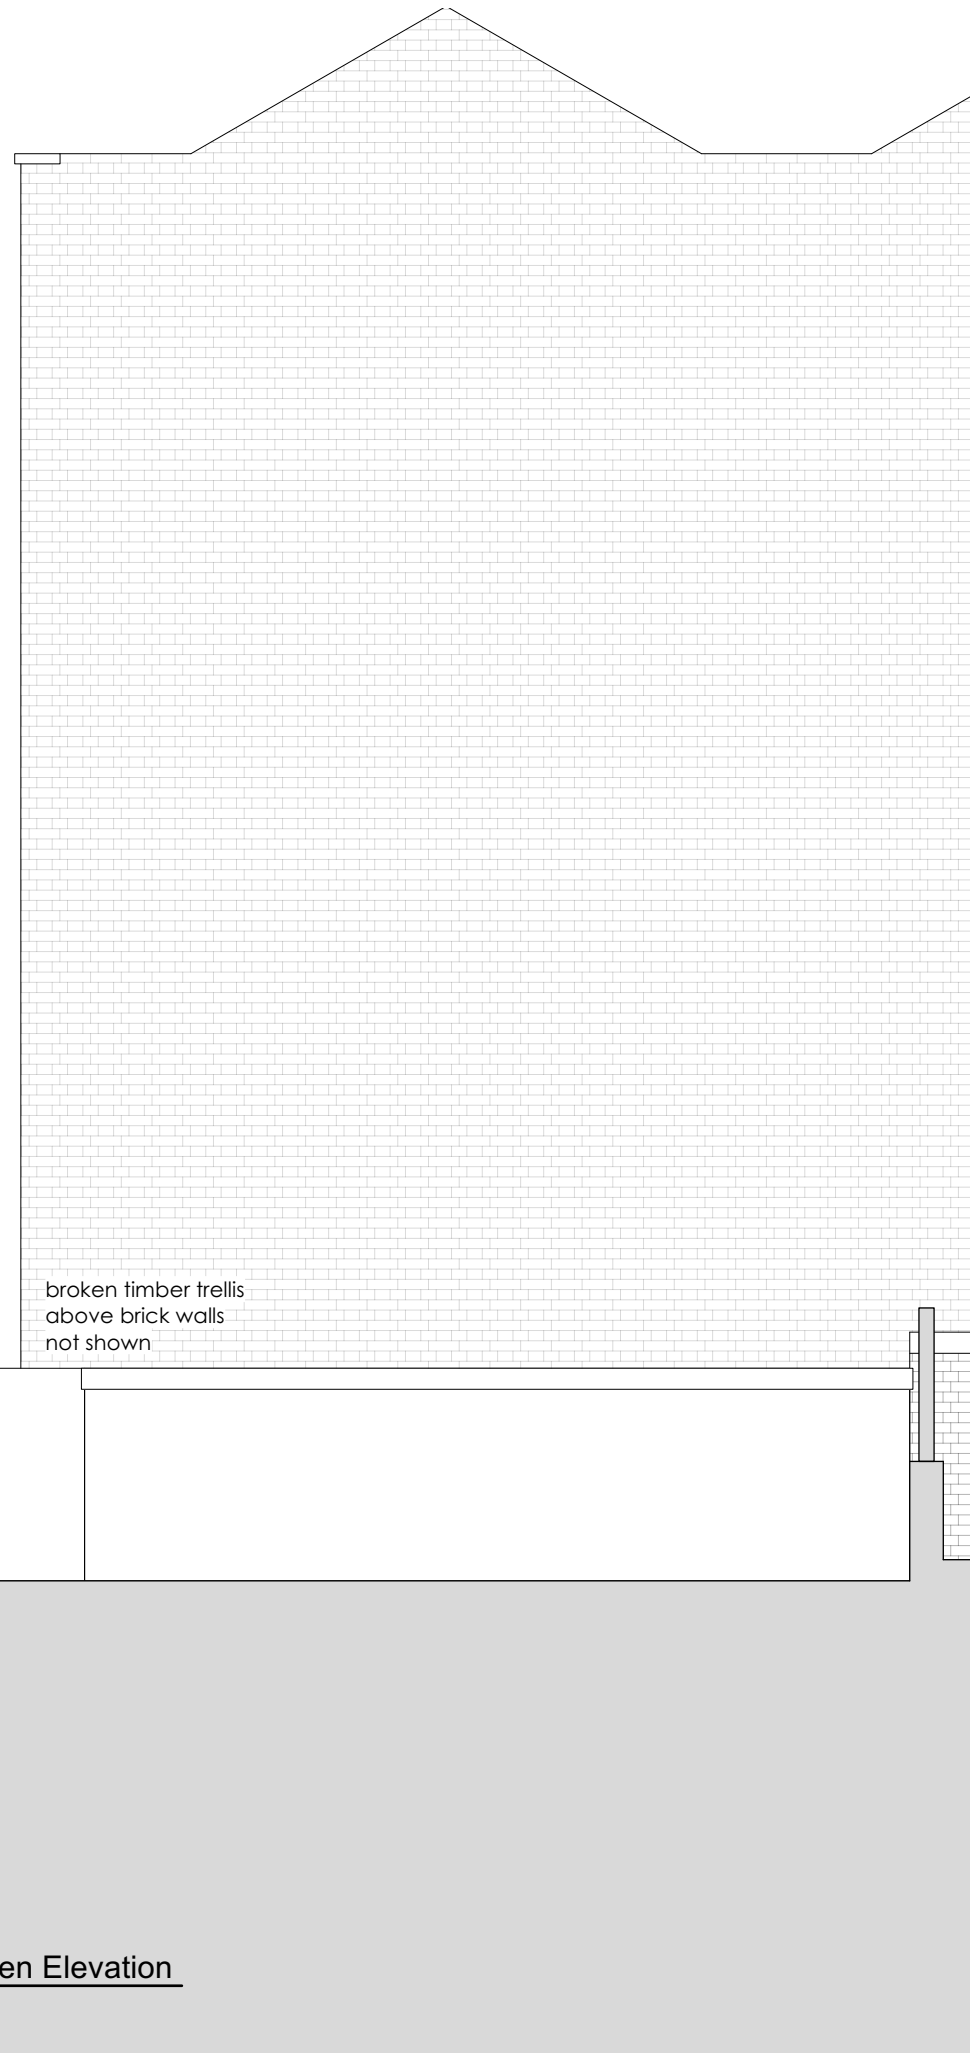

1 **Garage - Garden Elevation**
Scale: 1:50

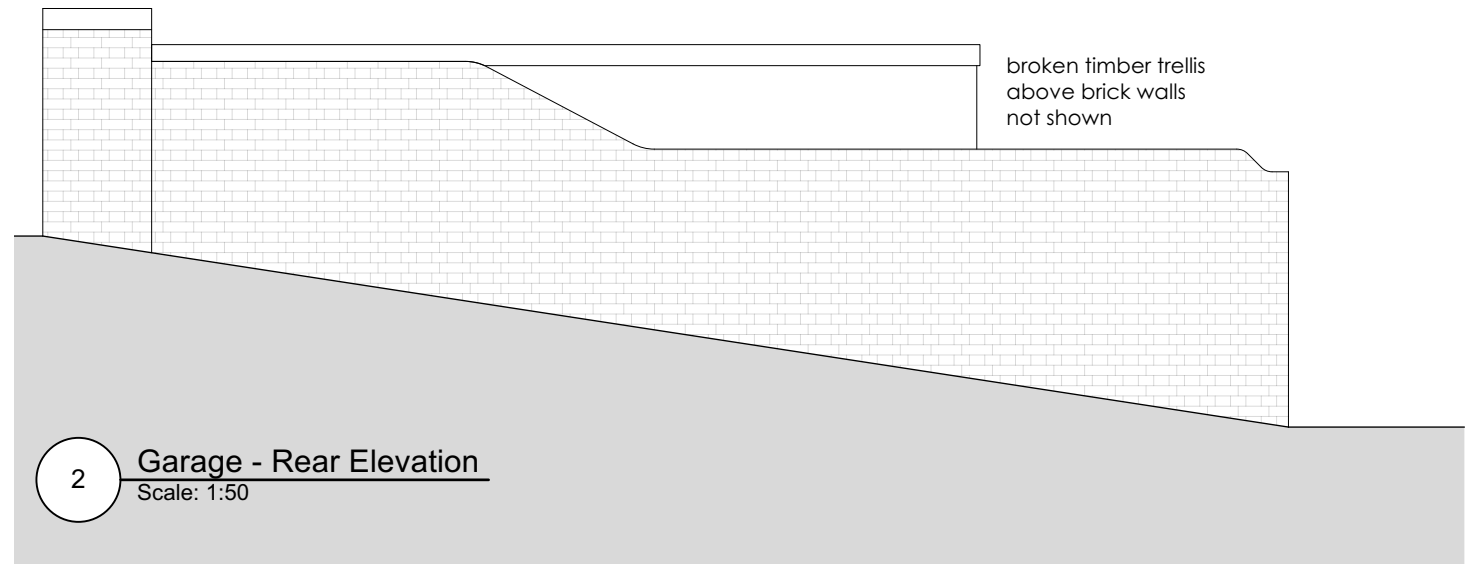

2 **Garage - Rear Elevation**
Scale: 1:50

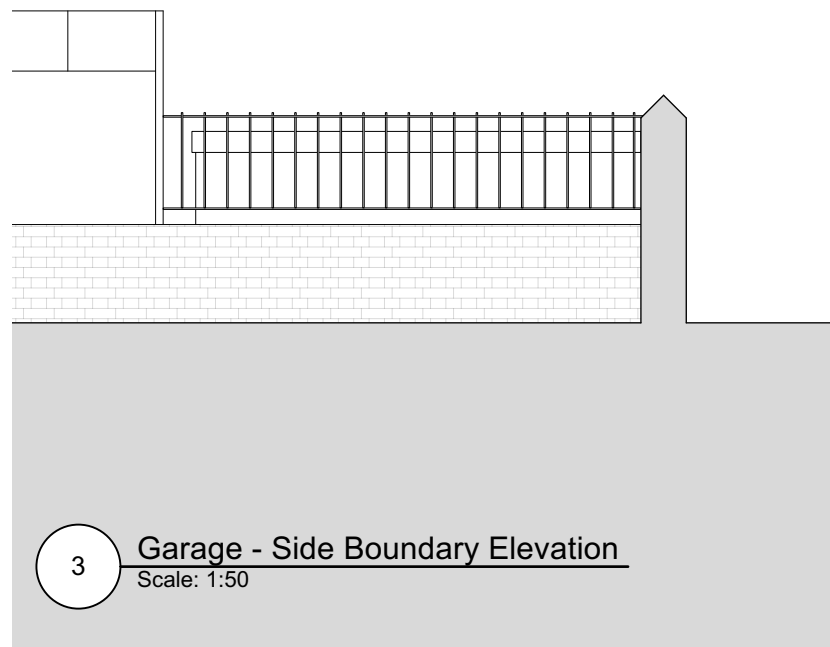

3 **Garage - Side Boundary Elevation**
Scale: 1:50

PLANNING ISSUE - P1
25.03.2024

LEASK ARCHITECTURE

29 CHARLOTTE SQUARE | MARGATE CT9 1LR
helen@leaskarchitecture.com 07802 636163

PROJECT

28 Addington Square, Margate CT9 1NN

DRAWING

EXISTING_Garage Elevations

SCALE

DATE

DWG No.

1:50 @ A3

Dec 2021

51-EE-04

