


DRAWINGS BASED UPON THIRD PARTY MEASURED SURVEY. ALL DIMENSIONS & SETTING-OUT TO BE VERIFIED ON SITE. ANY DISCREPANCIES TO BE HIGHLIGHTED TO THE CLIENT/ARCHITECT

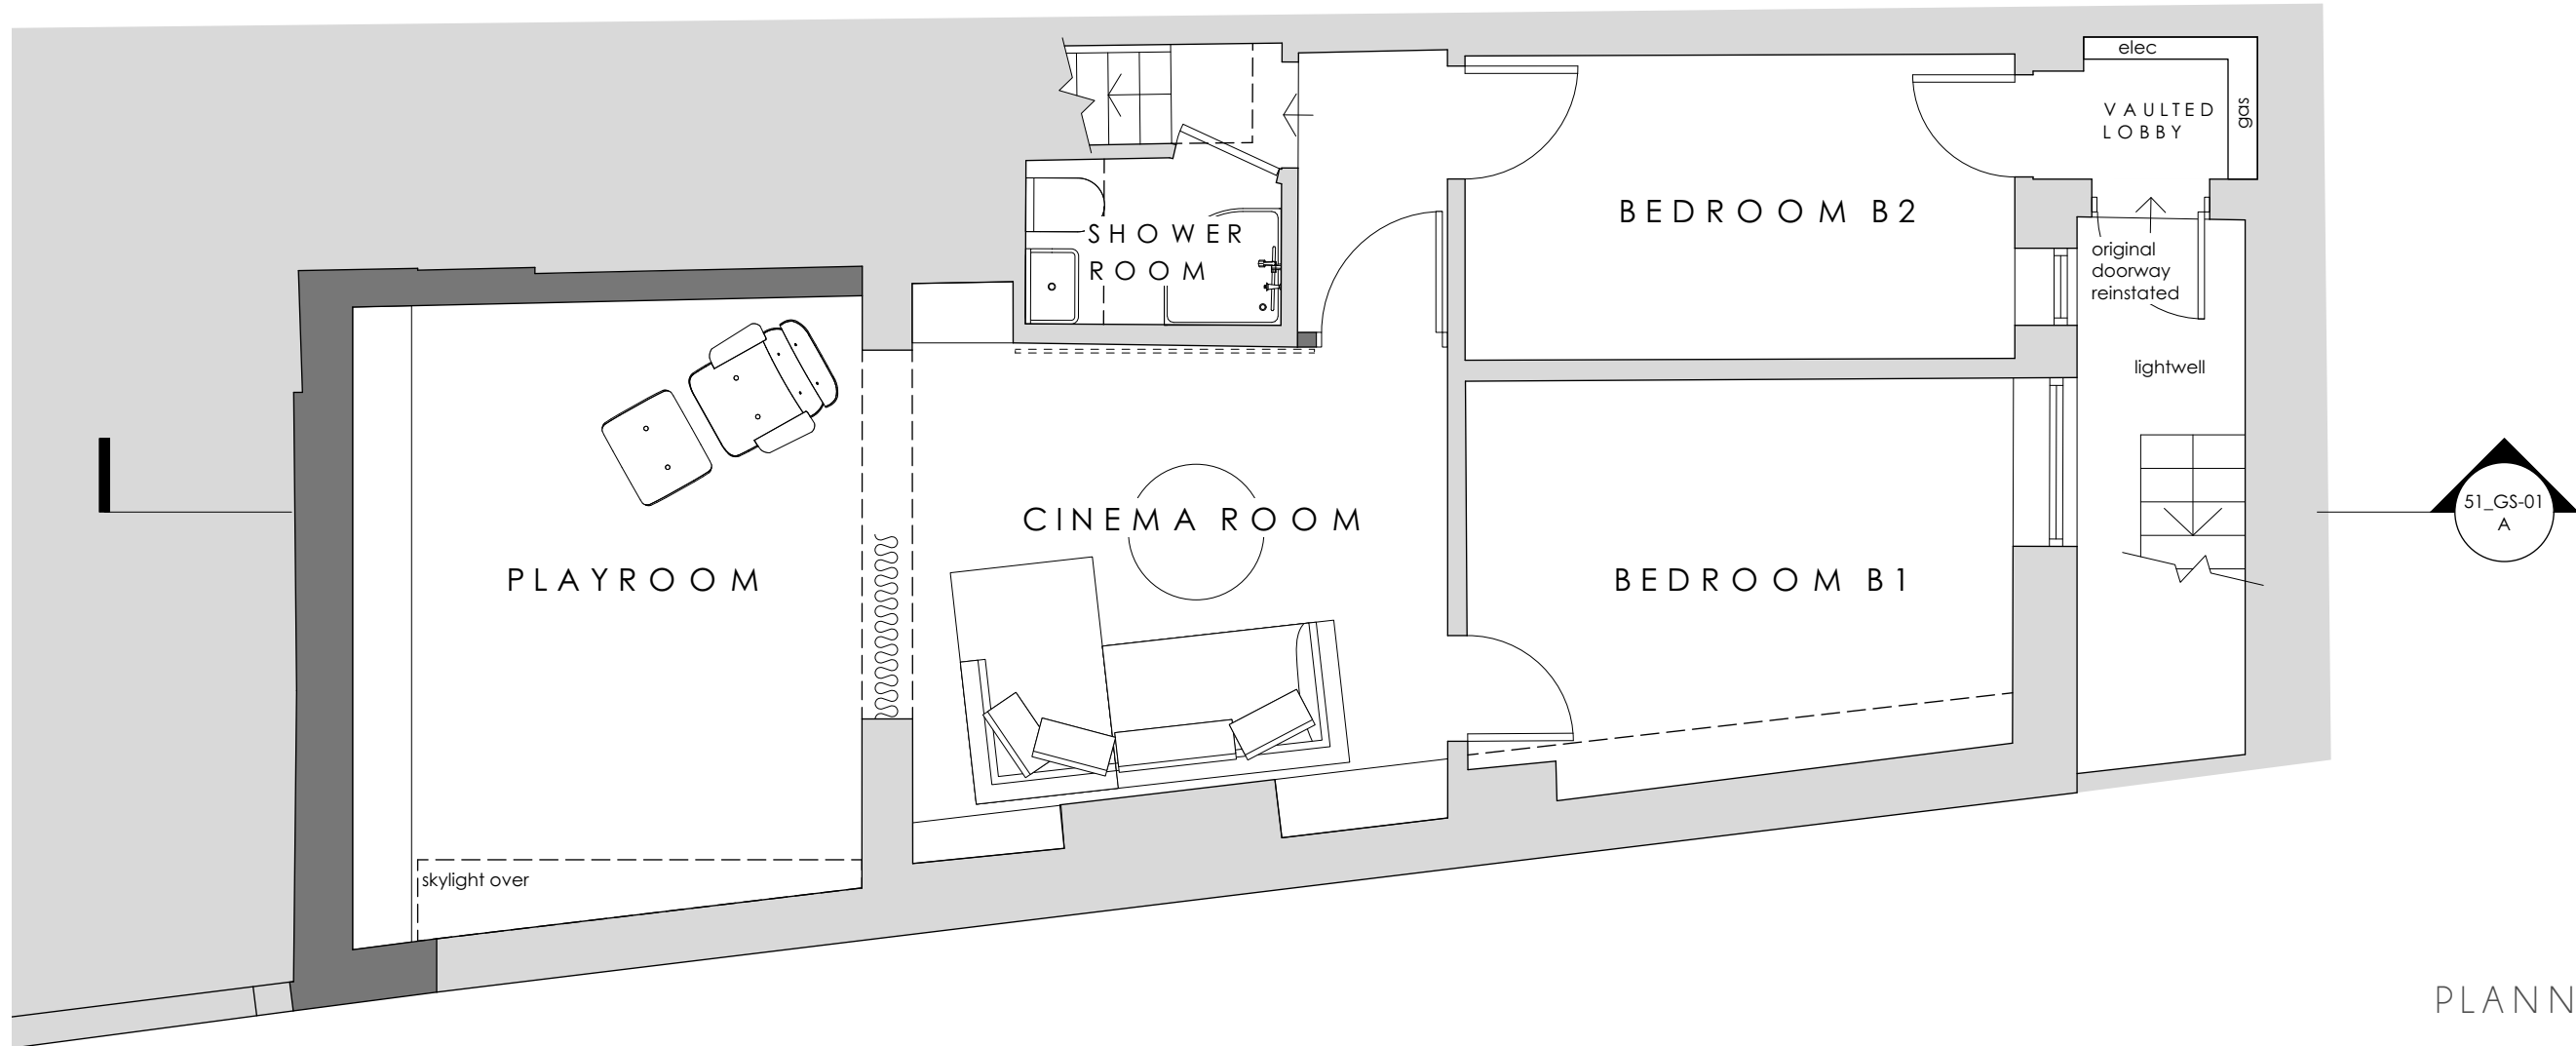

PLANNING ISSUE - P1
25.03.2024

LEASK ARCHITECTURE

29 CHARLOTTE SQUARE | MARGATE CT9 1LR
helen@leaskarchitecture.com 07802 636163

PROJECT

28 Addington Square, Margate CT9 1NN

DRAWING

PROPOSED_HOUSE Lower Ground Floor Plan

SCALE

DATE

DWG No.

1:50 @ A3

Feb 2022

51-GA-LG

