


DRAWINGS BASED UPON THIRD PARTY MEASURED SURVEY. ALL DIMENSIONS & SETTING-OUT TO BE VERIFIED ON SITE. ANY DISCREPANCIES TO BE HIGHLIGHTED TO THE CLIENT/ARCHITECT

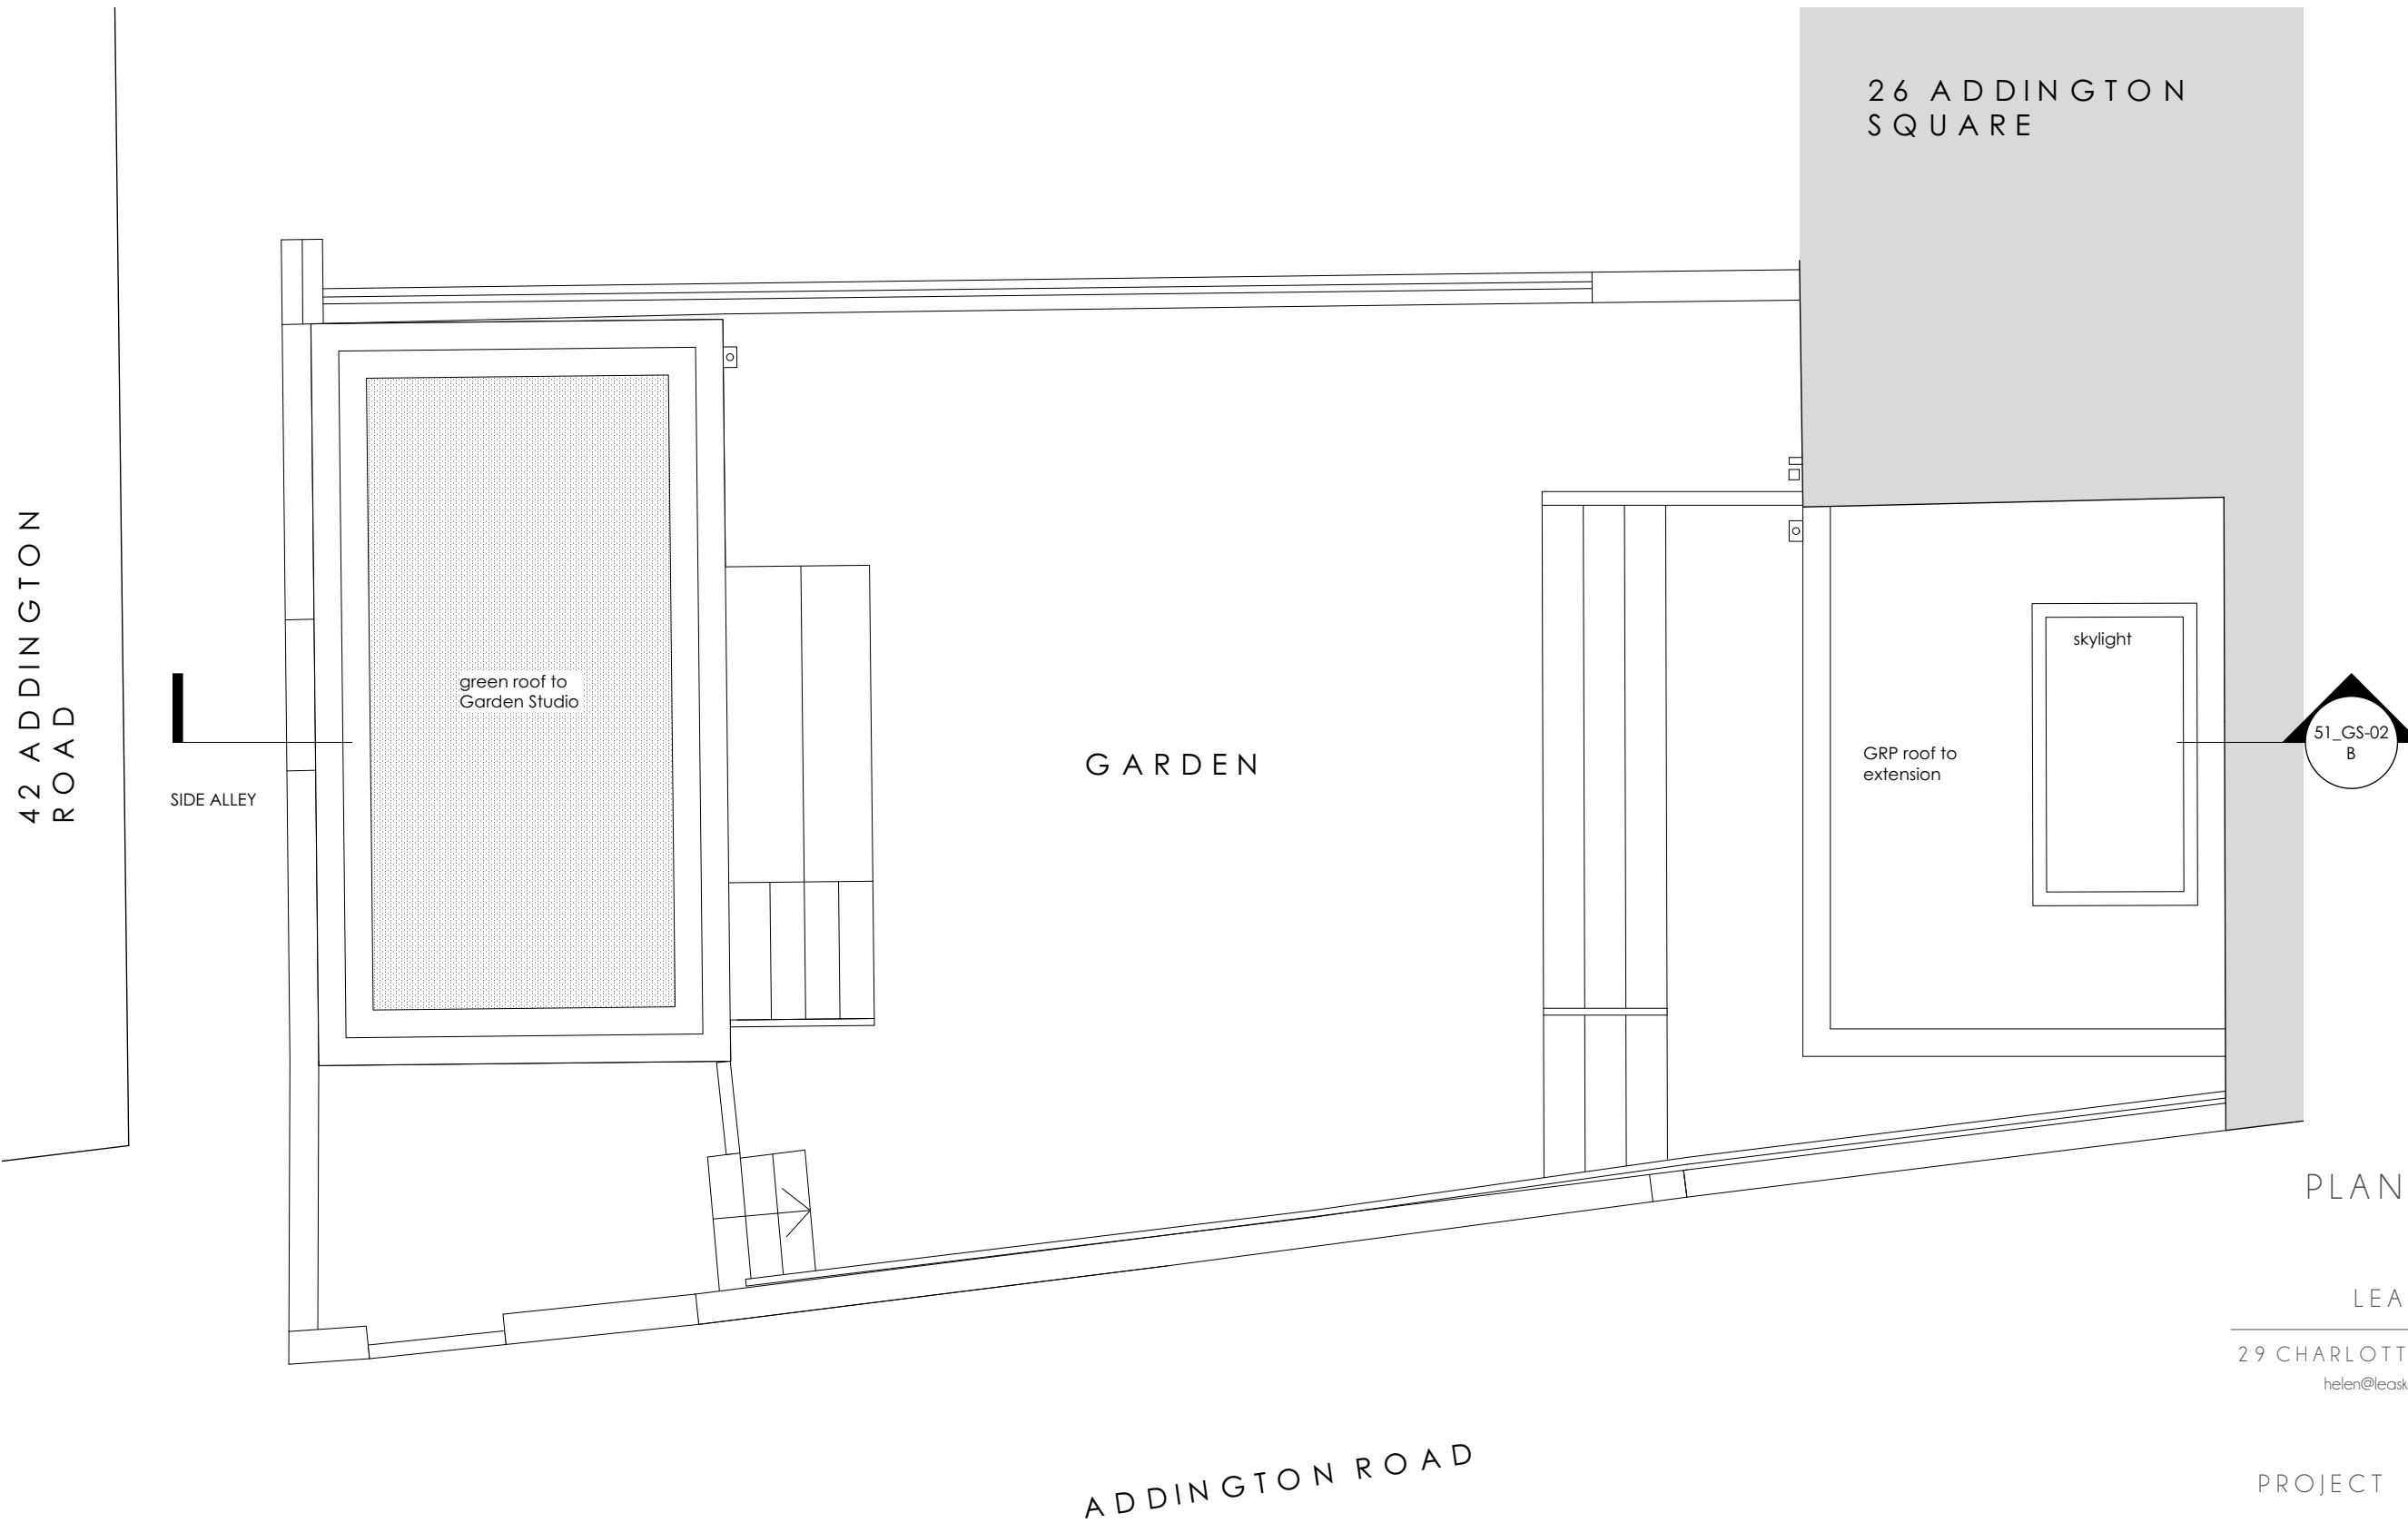

26 ADDINGTON SQUARE

42 ADDINGTON ROAD

SIDE ALLEY

green roof to Garden Studio

GARDEN

skylight

GRP roof to extension

51_GS-02 B

ADDINGTON ROAD

PLANNING ISSUE - P1
25.03.2024

LEASK ARCHITECTURE

29 CHARLOTTE SQUARE | MARGATE CT9 1LR
helen@leaskarchitecture.com 07802 636163

PROJECT
28 Addington Square, Margate CT9 1NN

DRAWING
PROPOSED_GARDEN STUDIO Roof Plan

SCALE	DATE	DWG No.
1:50 @ A3	Feb 2022	51-GA-S-RF

