

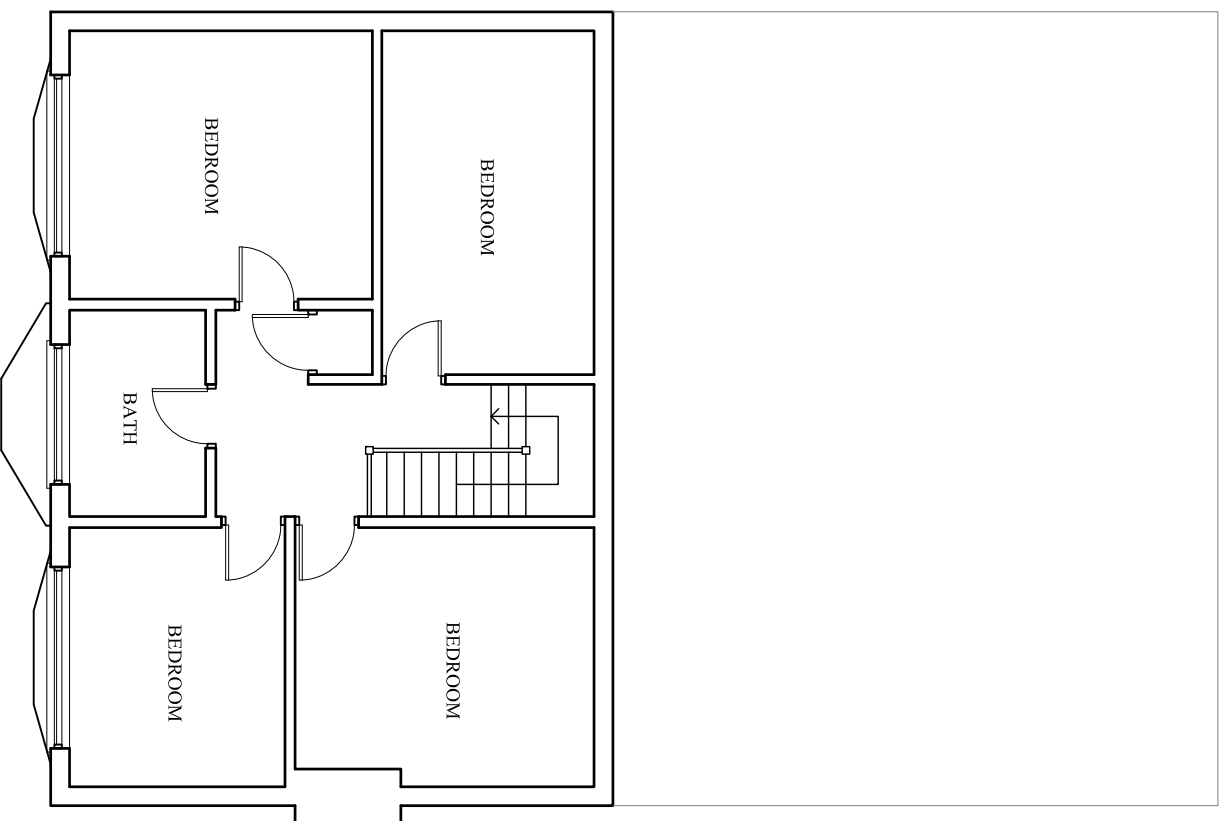


PROPOSED GROUND FLOOR PLAN

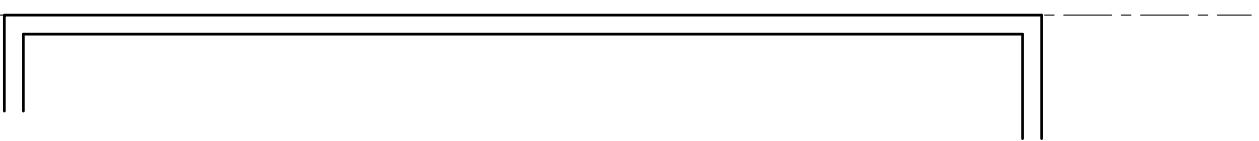

PROPOSED FIRST FLOOR PLAN

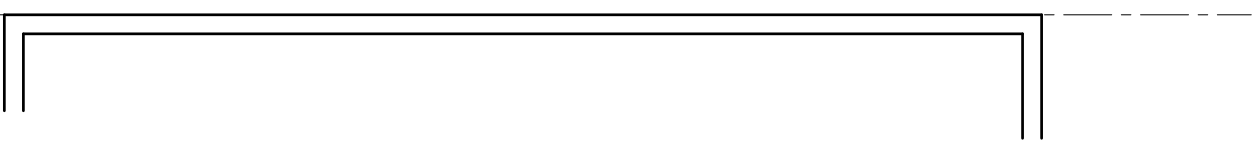

284 Hempstead Road,
Watford WD17 4LY

TITLE:
PROPOSED SINGLE STOREY
REAR EXTENSION

SCALE: 1:100@A3 DATE: DEC 23

DWG NO HR284/WAT/PL03