




PROPOSED FRONT ELEVATION

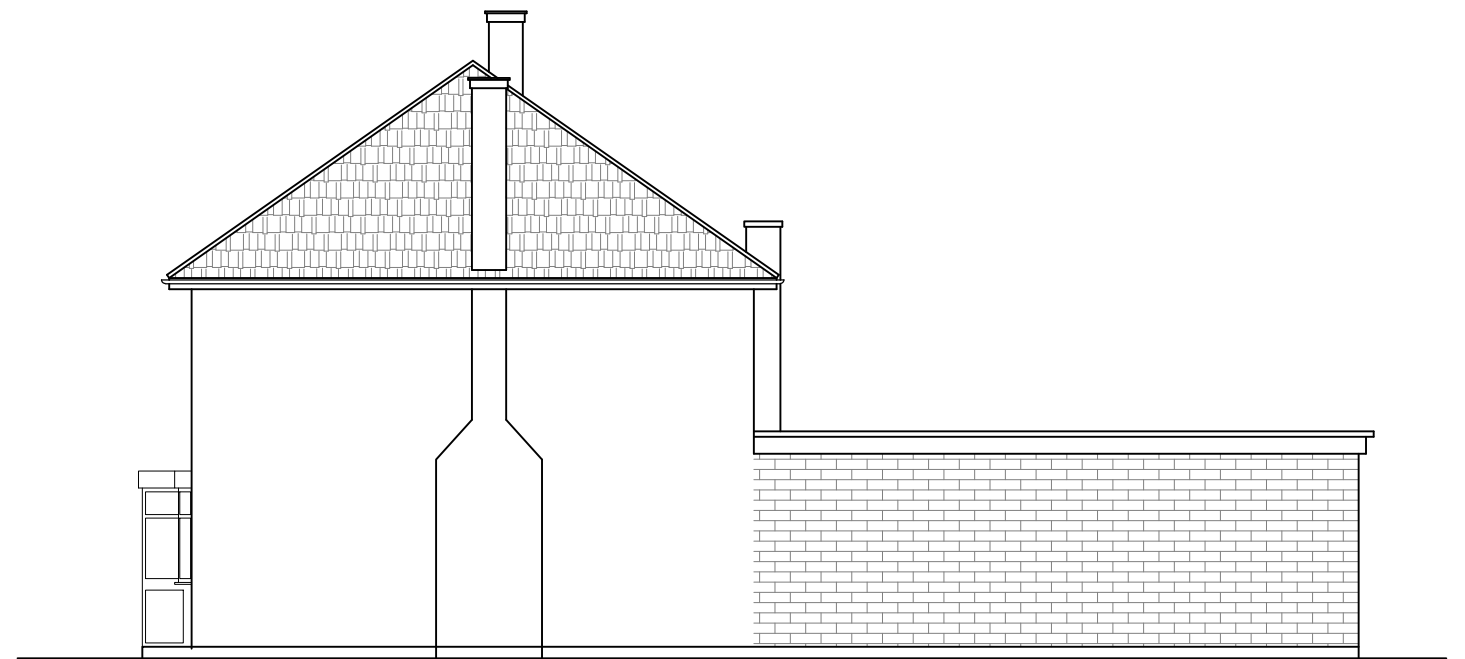

PROPOSED SIDE ELEVATION



PROPOSED REAR ELEVATION

MATCHING MATERIALS TO BE USED FOR REAR EXTENSION



PROPOSED OTHER SIDE ELEVATION

284 Hempstead Road,
Watford WD17 4LY

TITLE:
PROPOSED SINGLE STOREY
REAR EXTENSION

SCALE: 1:100@A3

DATE: DEC 23

DWG NO

HR284/WAT/PL05

