




EXISTING FRONT ELEVATION

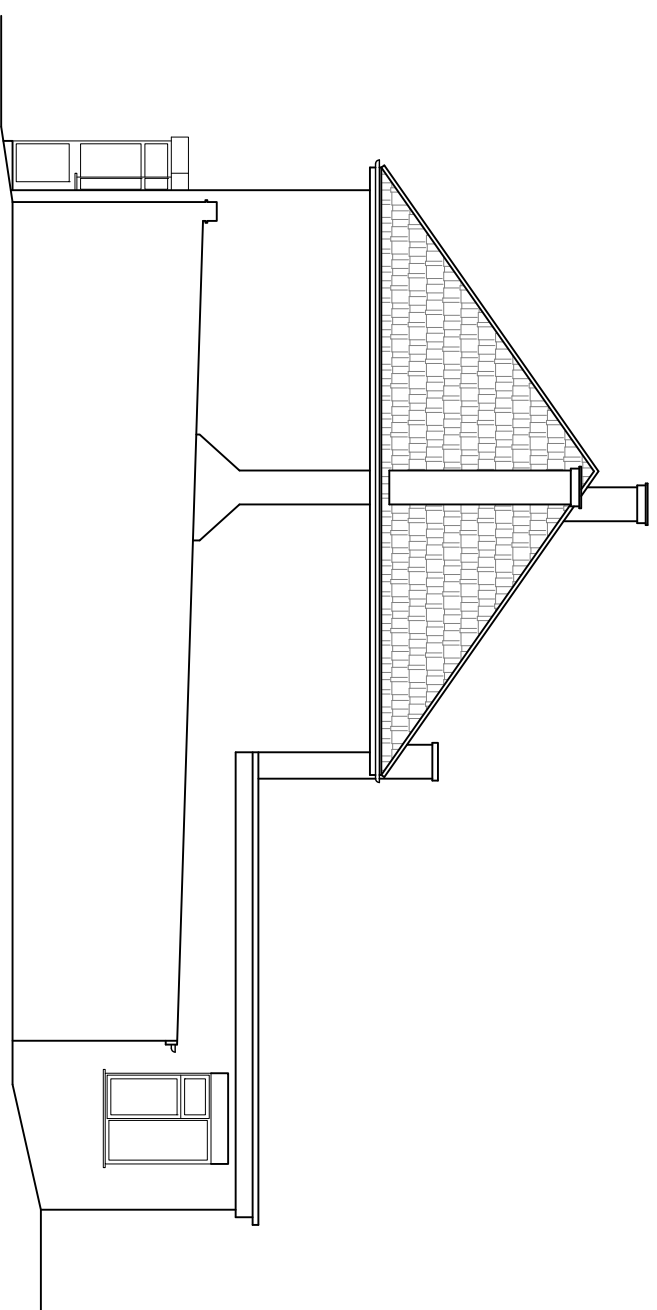

EXISTING SIDE ELEVATION

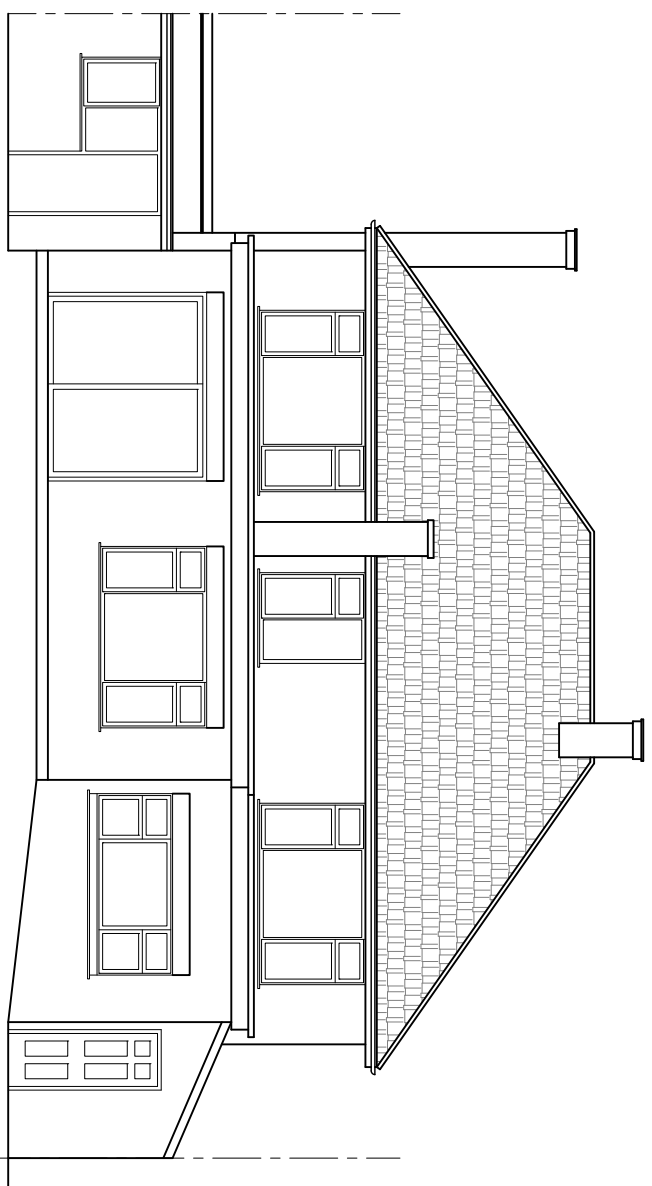

EXISTING REAR ELEVATION

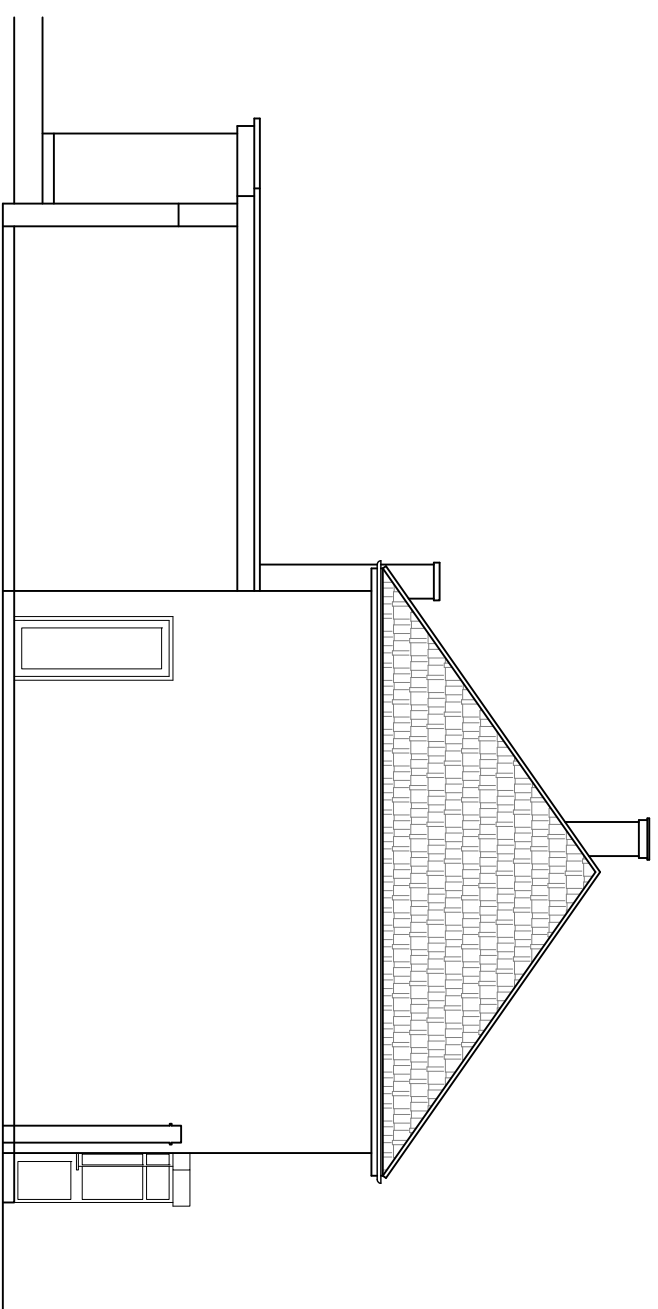

EXISTING OTHER SIDE ELEVATION

284 Hempstead Road,
Watford WD17 4LY

TITLE:
PROPOSED SINGLE STOREY
REAR EXTENSION

SCALE: 1:100@A3

DATE: DEC 23

DWG NO

HR284/WAT/PL02

1:100



10 Meter