

**Proposed**

**Section A-A through the text**  
 Scale 1:10  
 Built-up letters have 1.2mm descaled stainless steel faces and returns which are finished black-grey RAL 7021 and the faces are set back within the returns for an open-trough appearance. Fret cut lines in the faces are fitted with bullnosed 15mm opal 030 acrylic. Fitted with low energy white LEDs for face illumination.

Built-up star has 1.2mm descaled stainless steel face rims and returns which are finished red RAL 3020. Rims are fitted with push through 5mm red 431 acrylic faces. Fitted with low energy red LEDs for face illumination.

Letter backs are screw fixed to horizontal 30x30mm SHS black steel rails. Horizontal rails are fixed fixed to 40x40mm SHS black steel vertical rails which bolt to two horizontal 100x100mm black steel rails connected to the roof substructure.



**Front Elevation**  
 Scale 1:50

one new window with aluminium frame finished a dark grey

aluminium frame finished a dark grey and glass door



six new glazed slide doors with aluminium frames finished a dark grey



**Section B-B through the text**  
 Scale 1:5  
 Built-up letters have 1.2mm descaled stainless steel faces and returns which are finished black-grey RAL 7021 and the faces are set back within the returns for an open-trough appearance. Fret cut lines in the faces are fitted with bullnosed 15mm opal 030 acrylic. Fitted with low energy white LEDs for face illumination.

Built-up star has 1.2mm descaled stainless steel face rims and returns which are finished red RAL 3020. Rims are fitted with push through 5mm red 431 acrylic faces. Fitted with low energy red LEDs for face illumination.

Letter backs are screw fixed to a folded and welded 2.5mm aluminium panel which is finished black-grey RAL 7021 and is fixed to a plywood substrate fixed above the door.

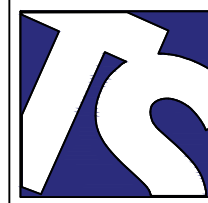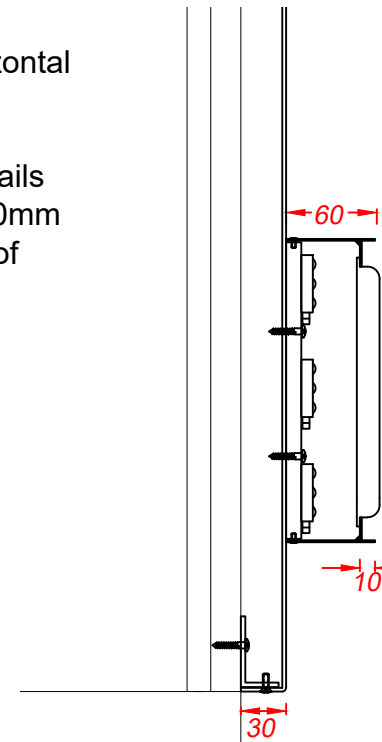

**Technical Signs**  
 Floor 1 - Unit 3  
 Hille Business Centre  
 132 St Albans Road  
 Watford, Herts, WD24 4AE  
 Tel: 01923 811999  
 Fax: 01923 811998  
 E-mail: info@technicalsigns.co.uk

Client Wagamama		
Address/Job details Woodside Leisure Park North Orbital Rd Watford WD25 7JZ Proposed Signs		
Job No		
Drawn by DN	Date 08/04/24	
Scale As specified (A3)	Drawing No 596907-2	Rev