




DRAWING KEY

	EXISTING		NEW WORK
	BOUNDARY		DEMO


REVISIONS

DRAWING NOTES


1. Tree to be removed.
2. Tree to be repositioned.
3. Area of hedging to be removed.
4. Area of existing masonry to be removed.
5. Existing high level ornaments to be removed and reused.

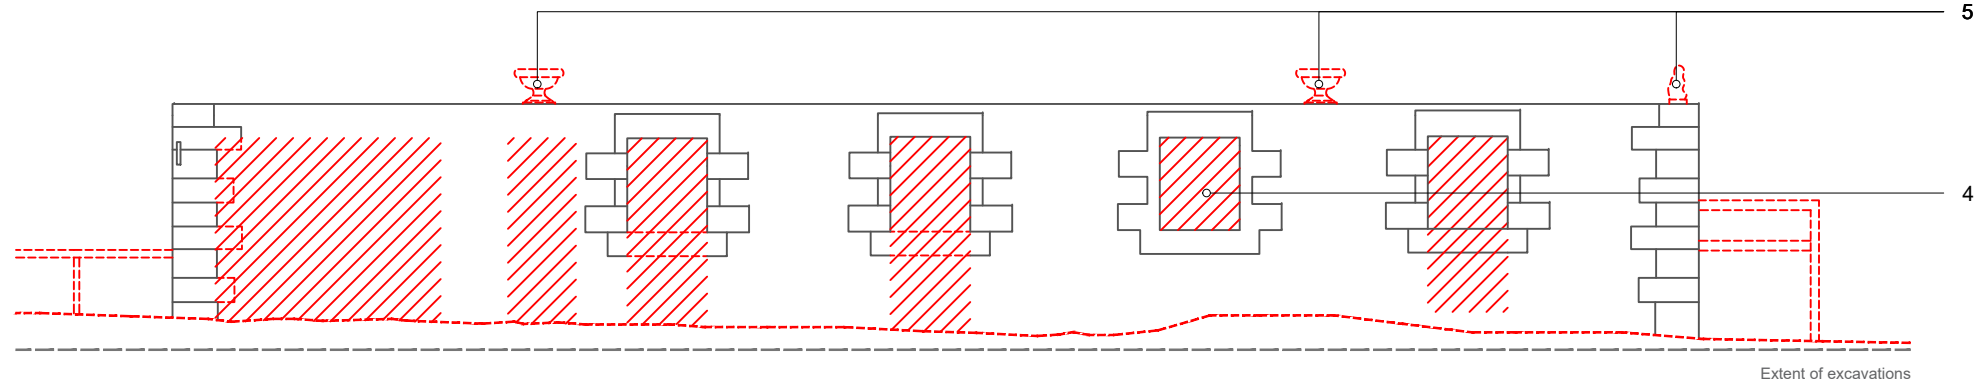

01 Existing East Elevation
1:100

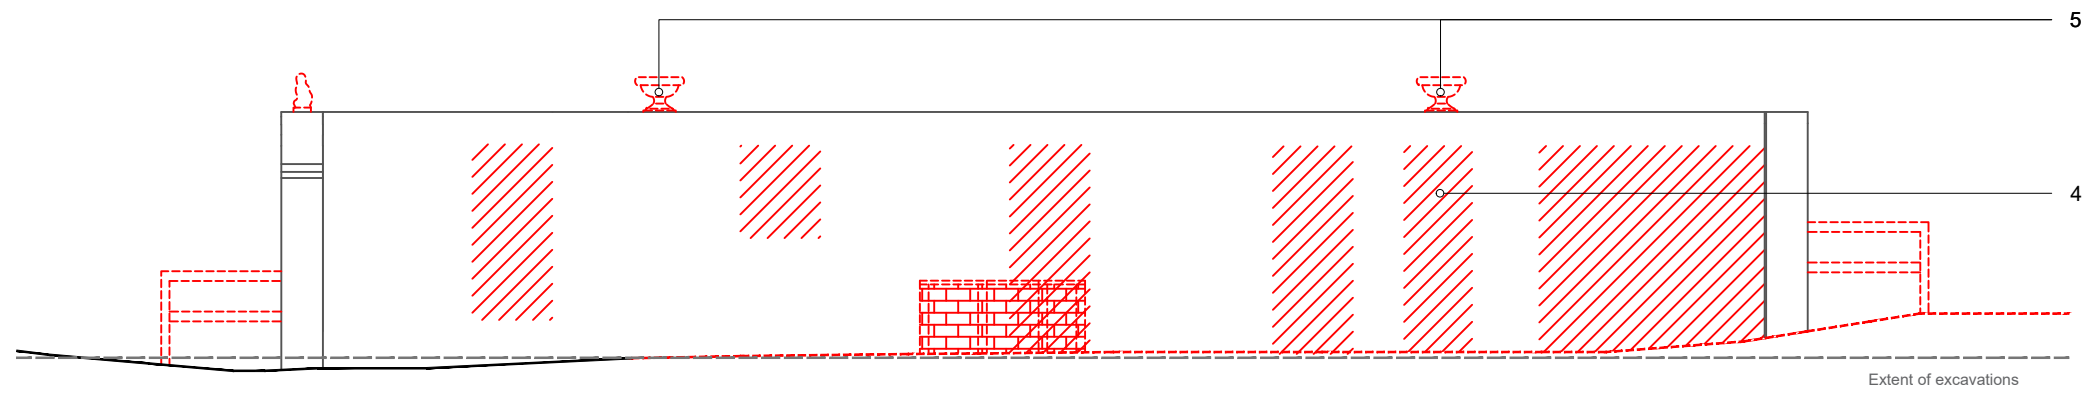

02 Existing West Elevation
1:100

 

EXISTING ELEVATIONS 4 of 4

STAGE | PLANNING

CLIENT | OLGA WHAMOND

DRAWING NUMBER | 23141(PL)0404

DRAWN BY | JG

JONES ROBBINS TOBIN

architecture | interiors | products
info@jonesrobbins.com
www.jonesrobbins.com