




OLD MANSE
Haddington, EH41 4HP

DRAWING KEY

	EXISTING		NEW WORK
	BOUNDARY		DEMO

REVISIONS

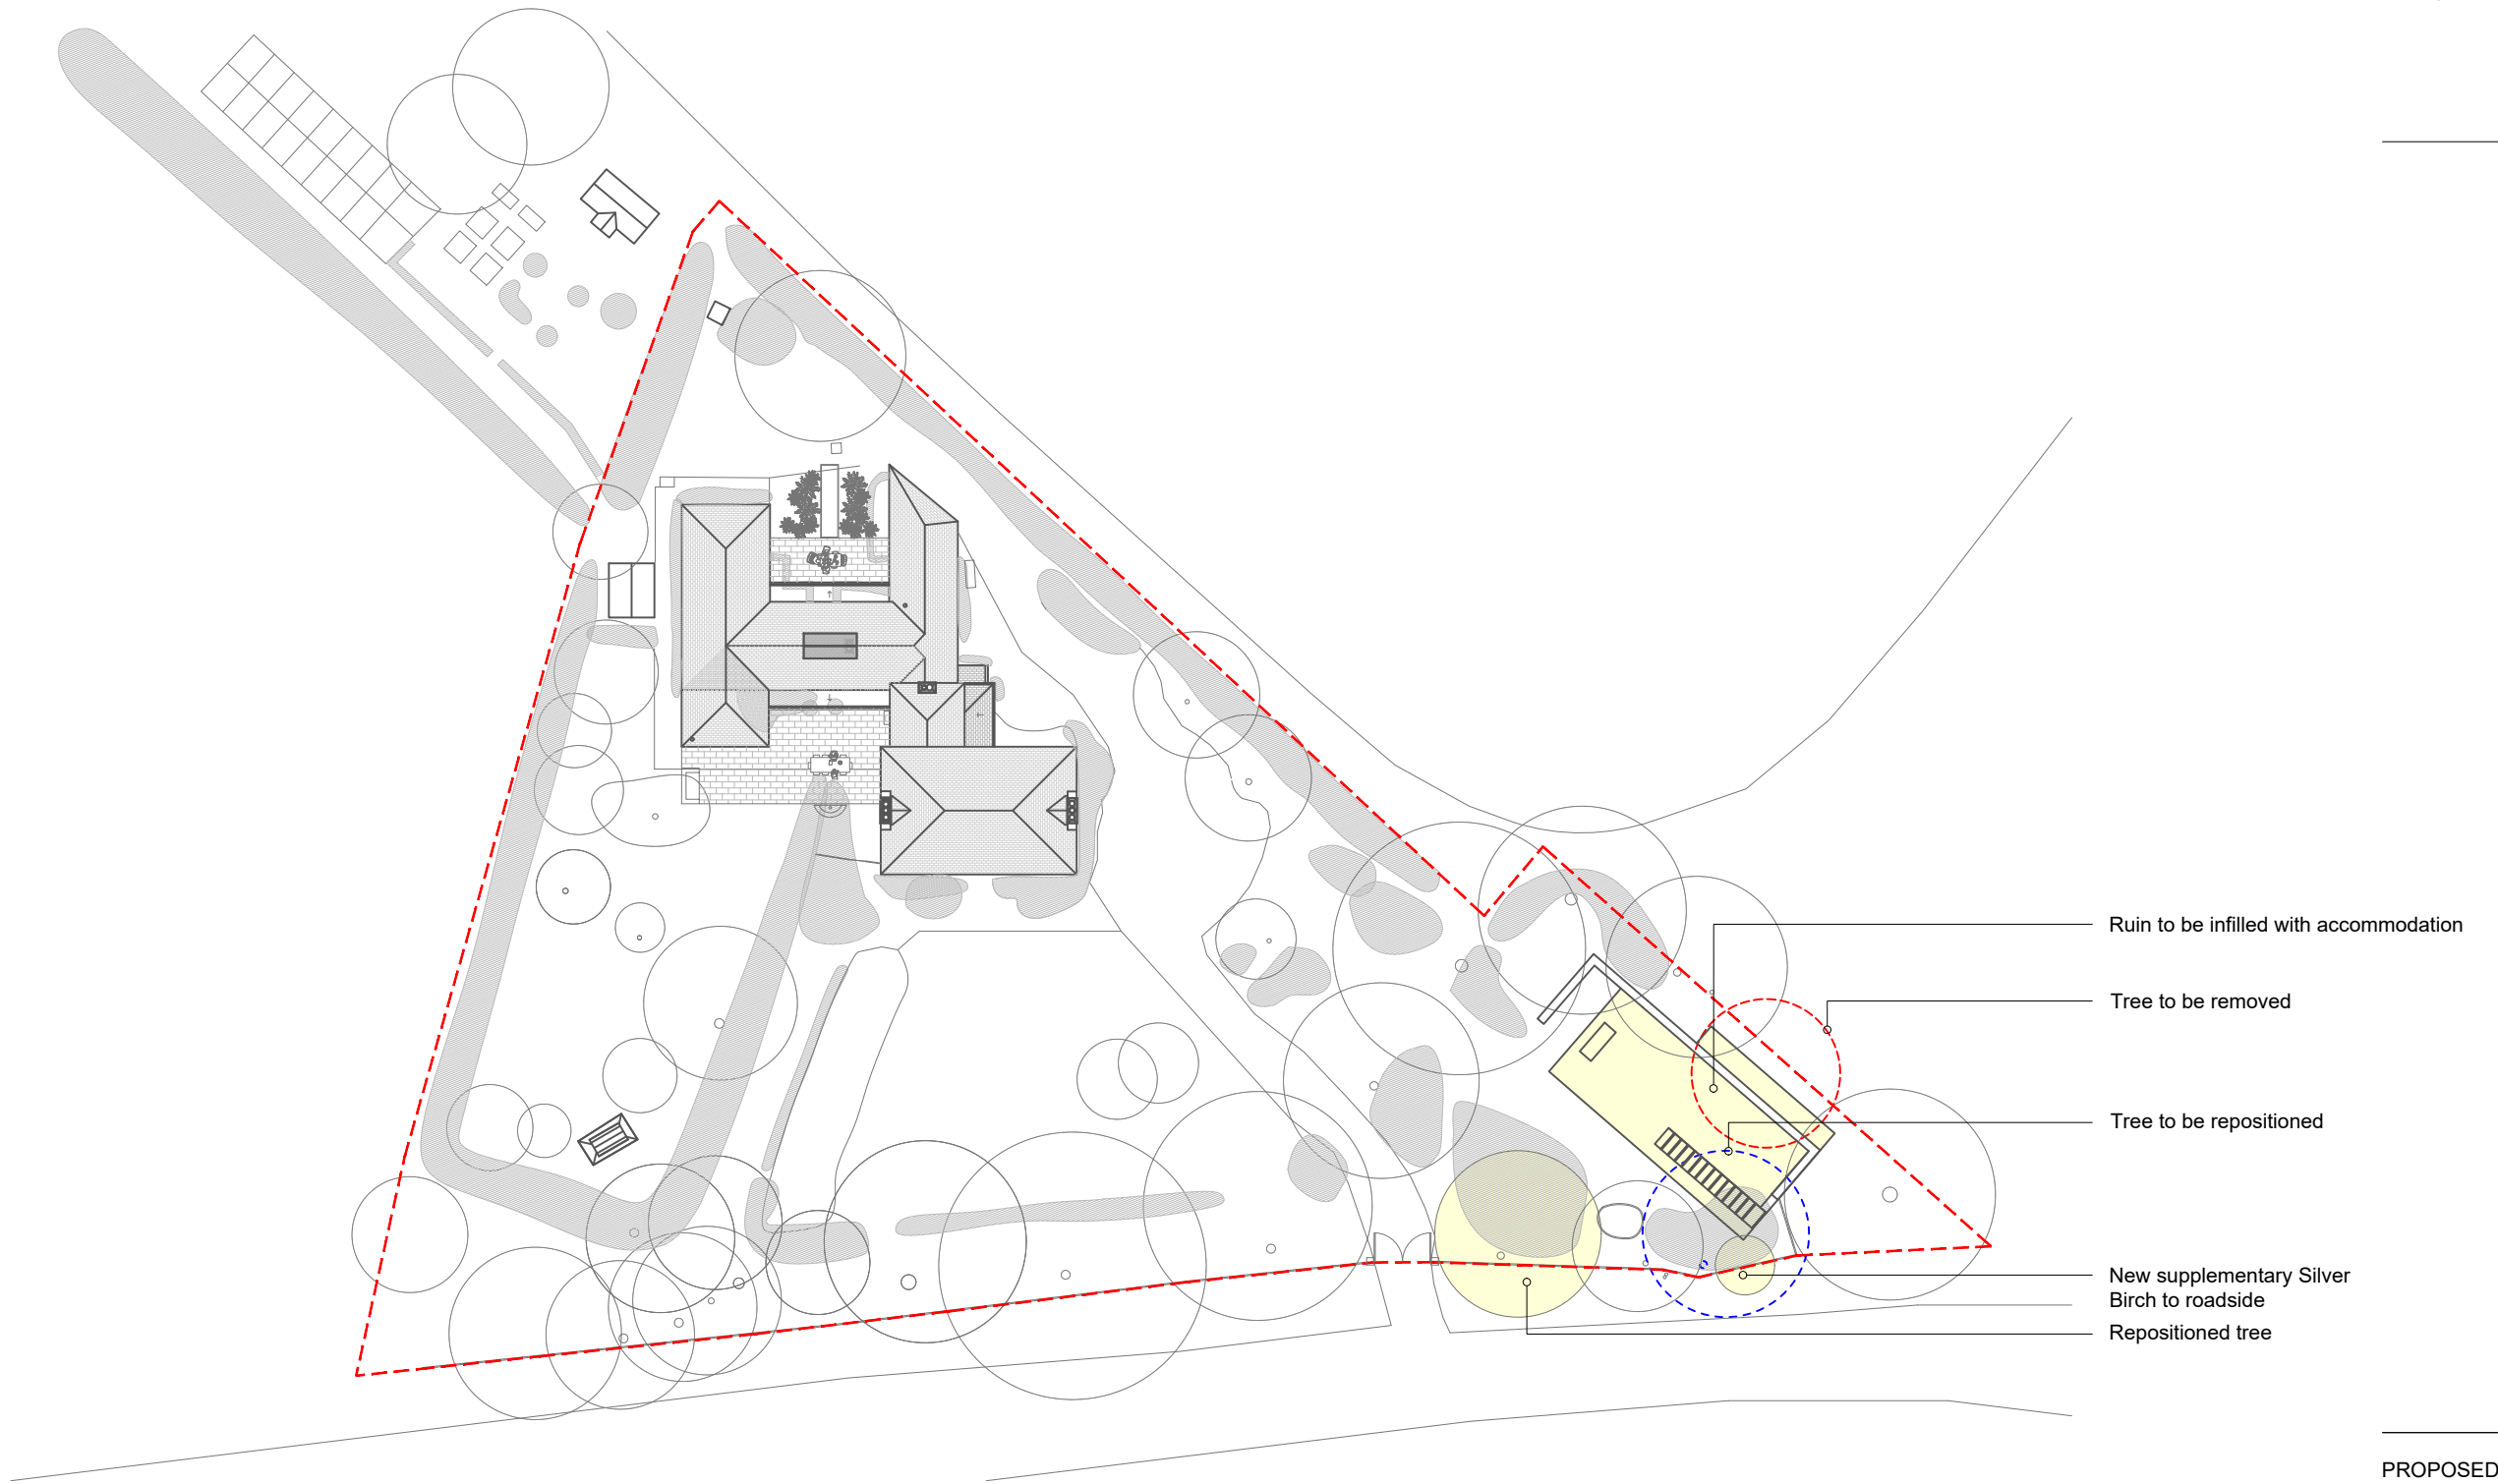


- Ruin to be infilled with accommodation
- Tree to be removed
- Tree to be repositioned
- New supplementary Silver Birch to roadside
- Repositioned tree

PROPOSED SITE PLAN

STAGE | PLANNING
CLIENT | OLGA WHAMOND
DRAWING NUMBER | 23141(PL)0104
DRAWN BY | JG

JONES ROBBINS TOBIN
architecture | interiors | products
info@jonesrobbins.com
www.jonesrobbins.com

 

1:500 / A3