



OLD MANSE
Haddington, EH41 4HP


DRAWING KEY

	EXISTING		NEW WORK
	BOUNDARY		DEMO

REVISIONS

DRAWING NOTES

1. Tree to be removed.
2. Tree to be repositioned.
3. Area of hedging to be removed.
4. Area of existing masonry to be removed.
5. Existing high level ornaments to be removed and reused.

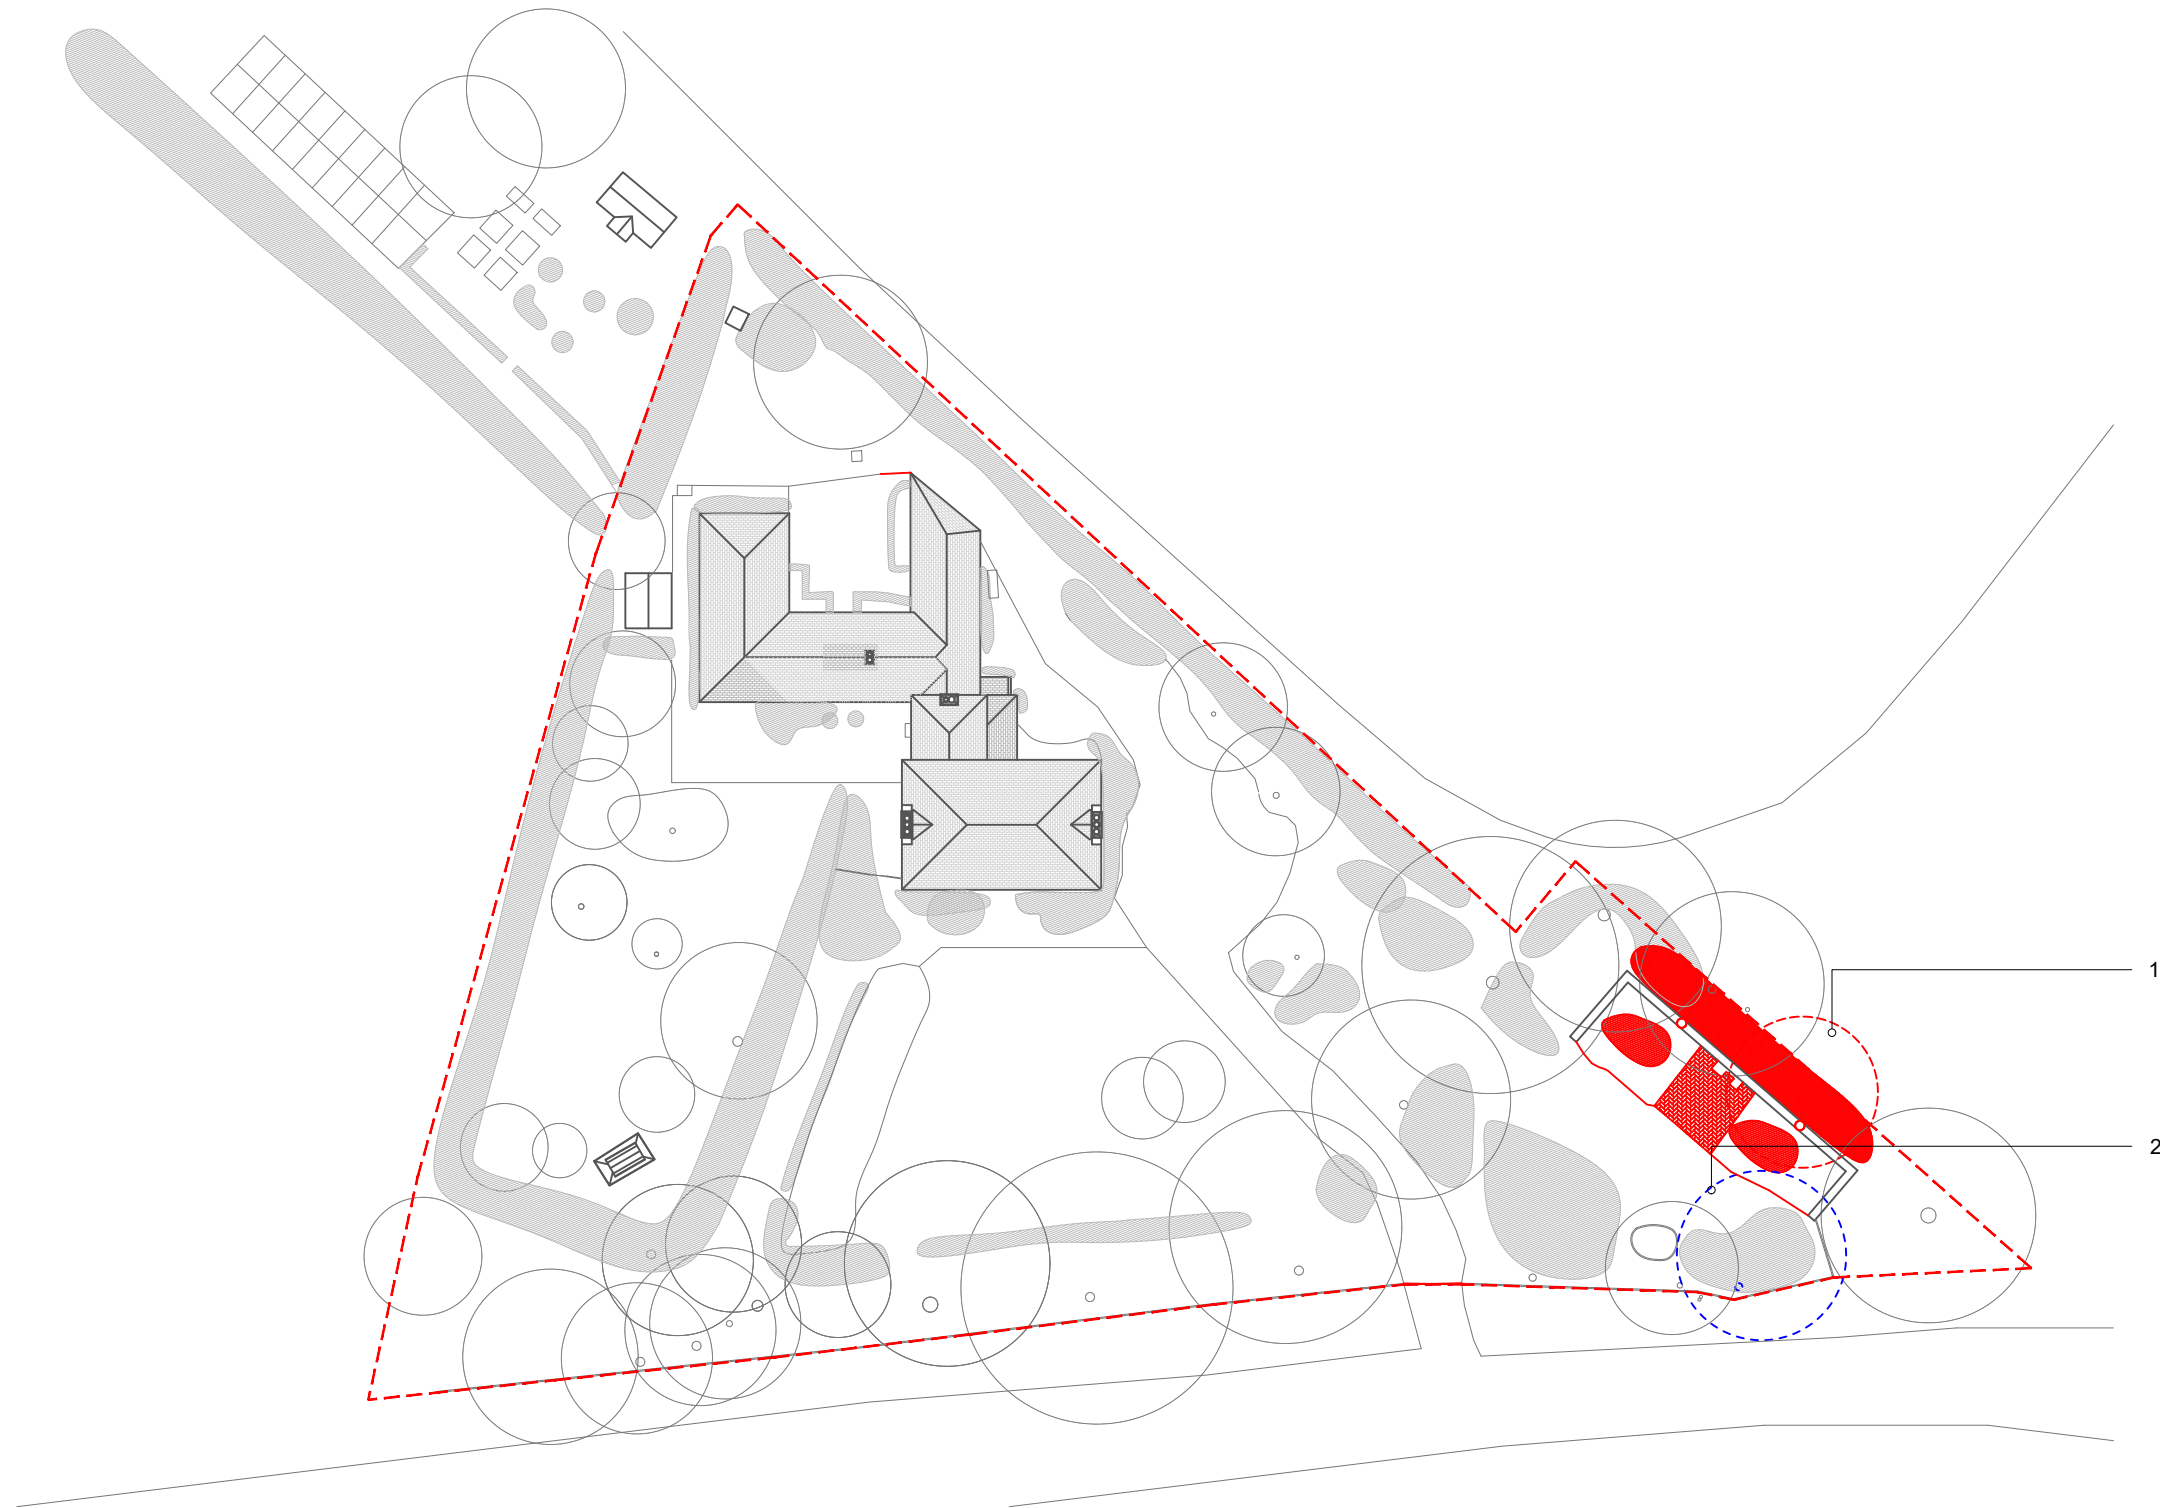

EXISTING SITE PLAN

STAGE | PLANNING


CLIENT | OLGA WHAMOND

DRAWING NUMBER | 23141(PL)0102

DRAWN BY | JG

JONES ROBBINS TOBIN

architecture | interiors | products
info@jonesrobbins.com
www.jonesrobbins.com

 

1:500 / A3