

## PROPOSED SITE PLAN 1:1250


## PROPOSED SITE PLAN 1:100

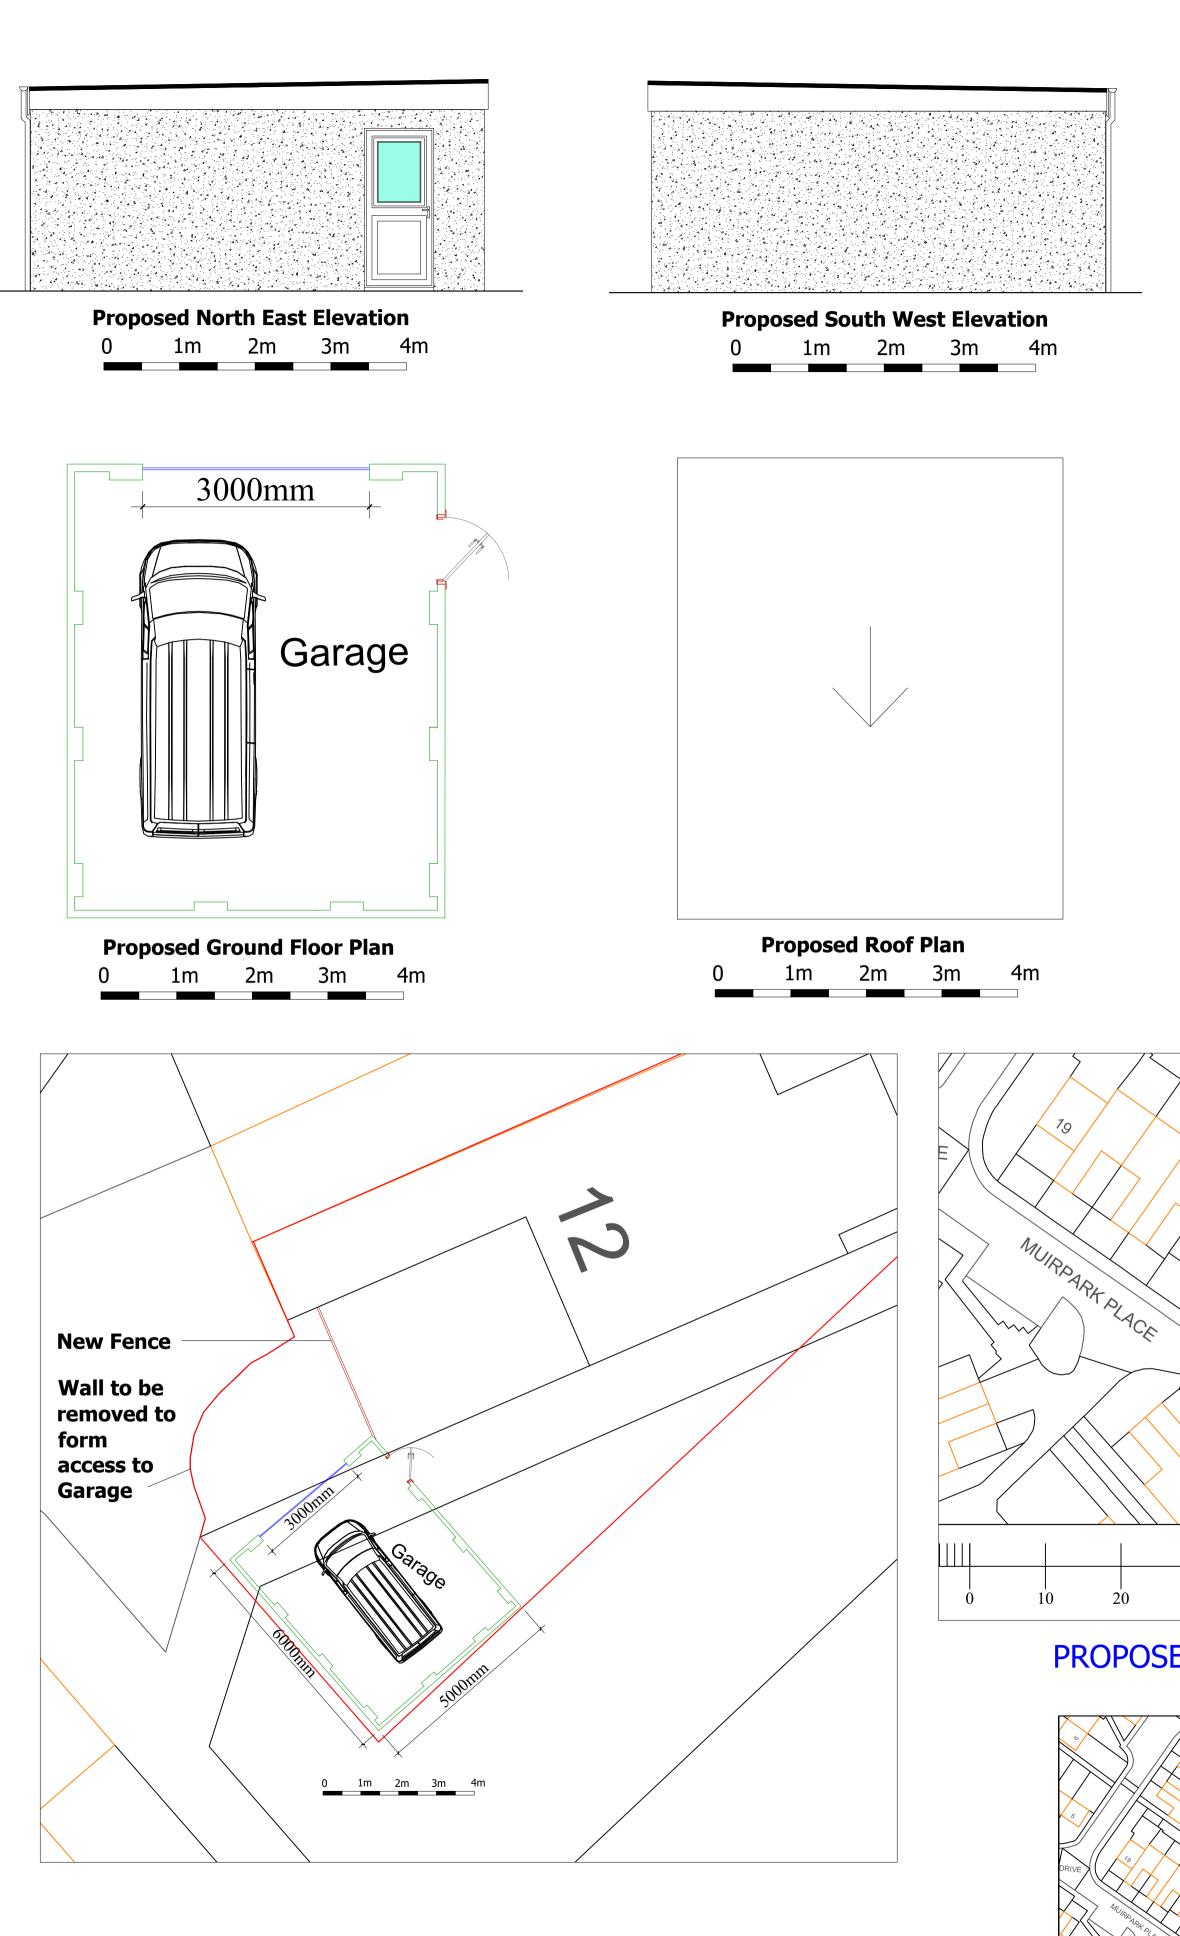

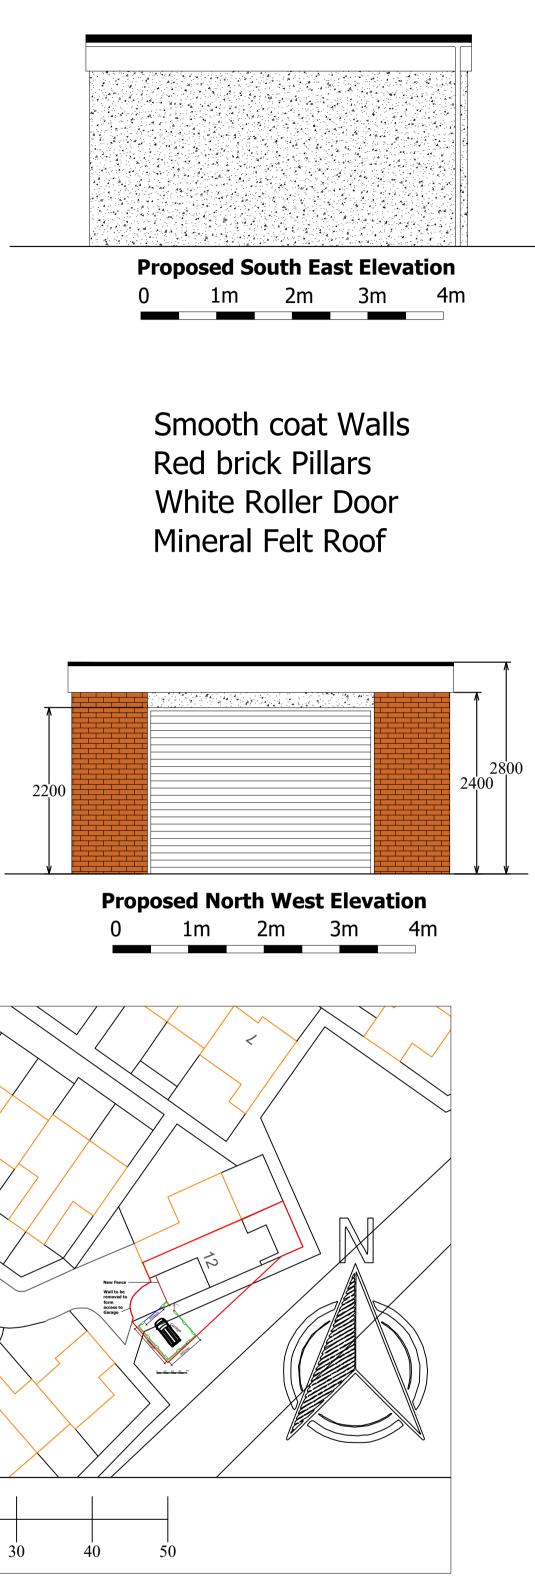



## PROPOSED SITE PLAN 1:500



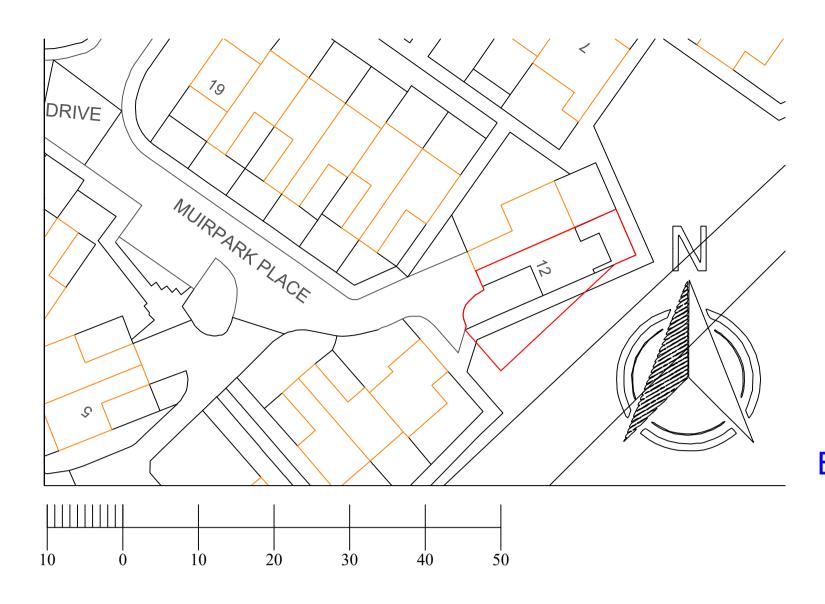

EXISTING SITE PLAN 1:500

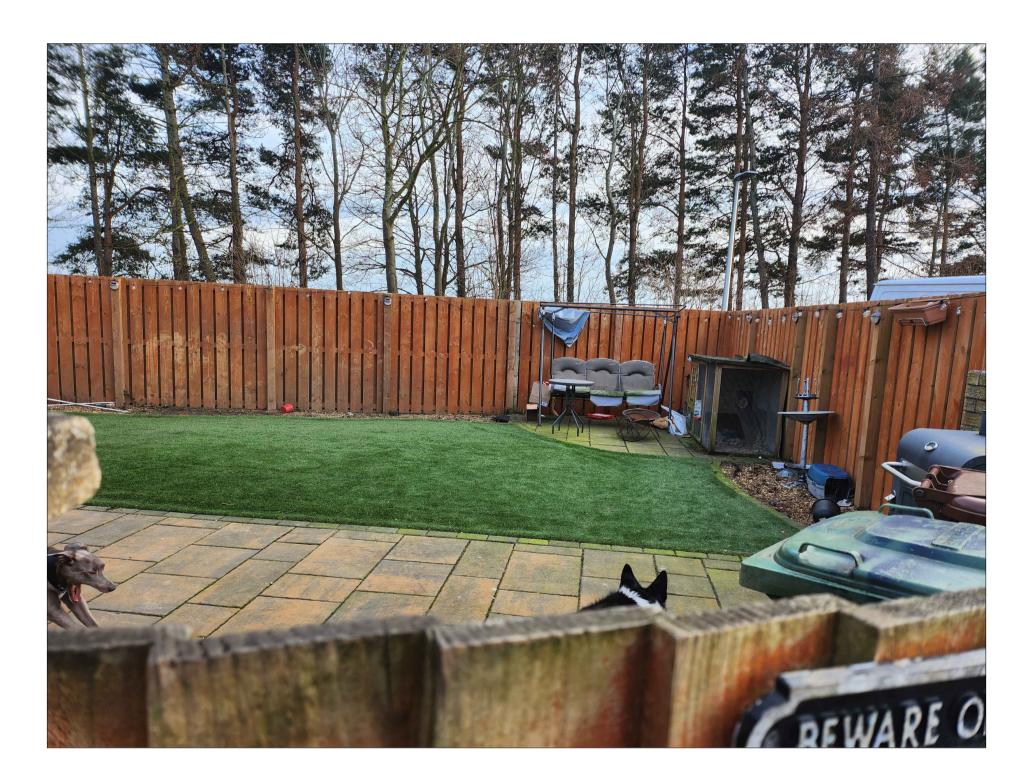

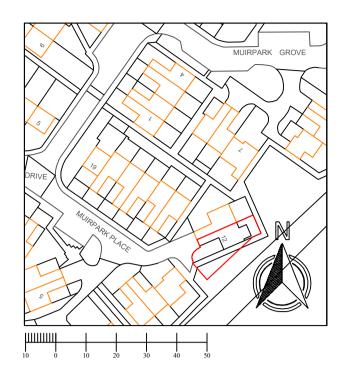

## EXISTING SITE PLAN 1:1250

ARCHITECTURAL 237 Baldridg Dunfermli KY12 9E	eburn ne
T: 07535015595	
1. 0/00010000	
Project name and address	
12 Muirpark Place Tranent EH33 2PX	
This drawing has been prepared to attain statutory Local Authority Consent. All sizes and existing structure to be confirmed on site prior to commencing work. W: www.ArchitecturalServicesScotland.com E: Info@ArchitecturalServicesScotland.com T: 07535015595	
Project	Sheet
Alteration	A1
Date 27th March 2024	
Scale 1:50, 1:100, 1:500, 1:1250	