



EXISTING SIDE ELEVATION A
SCALE 1:50

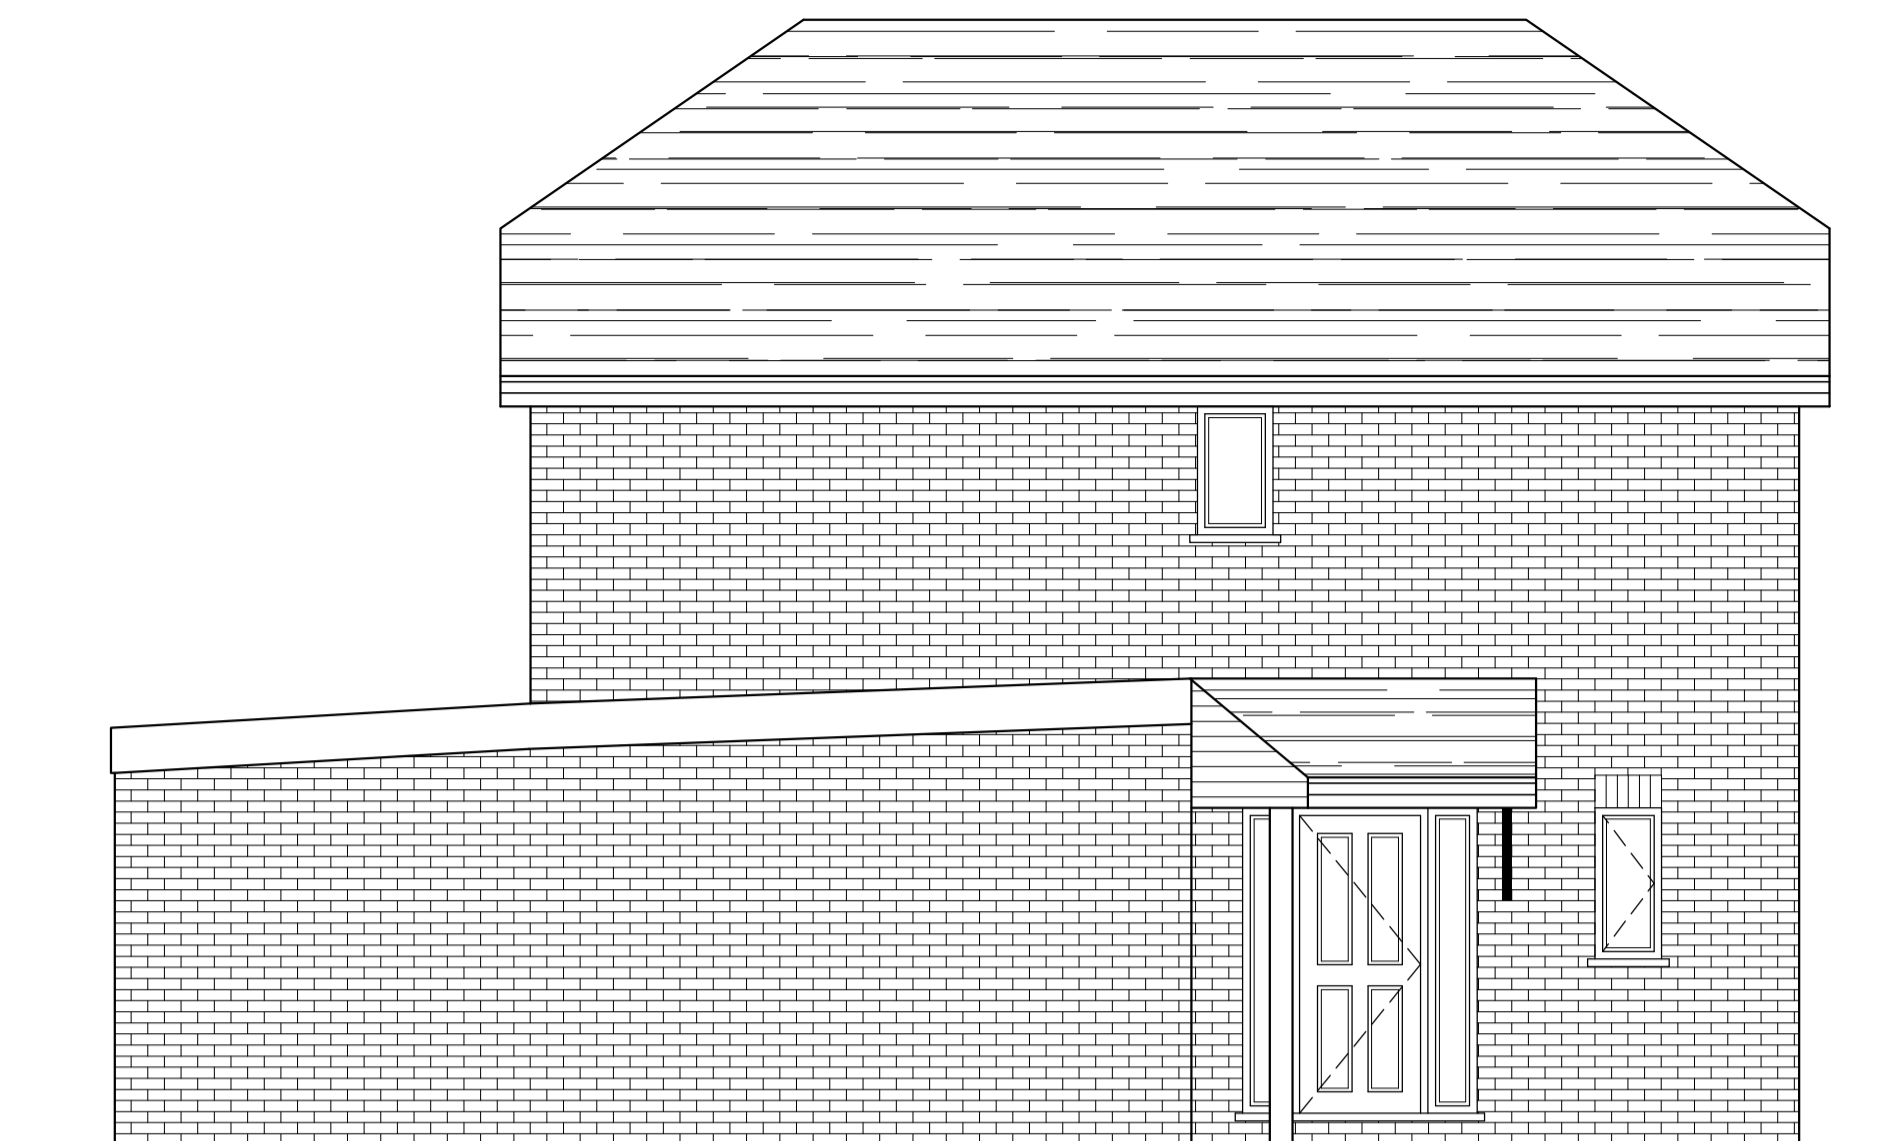


EXISTING REAR ELEVATION
SCALE 1:50




EXISTING SIDE ELEVATION B
SCALE 1:50

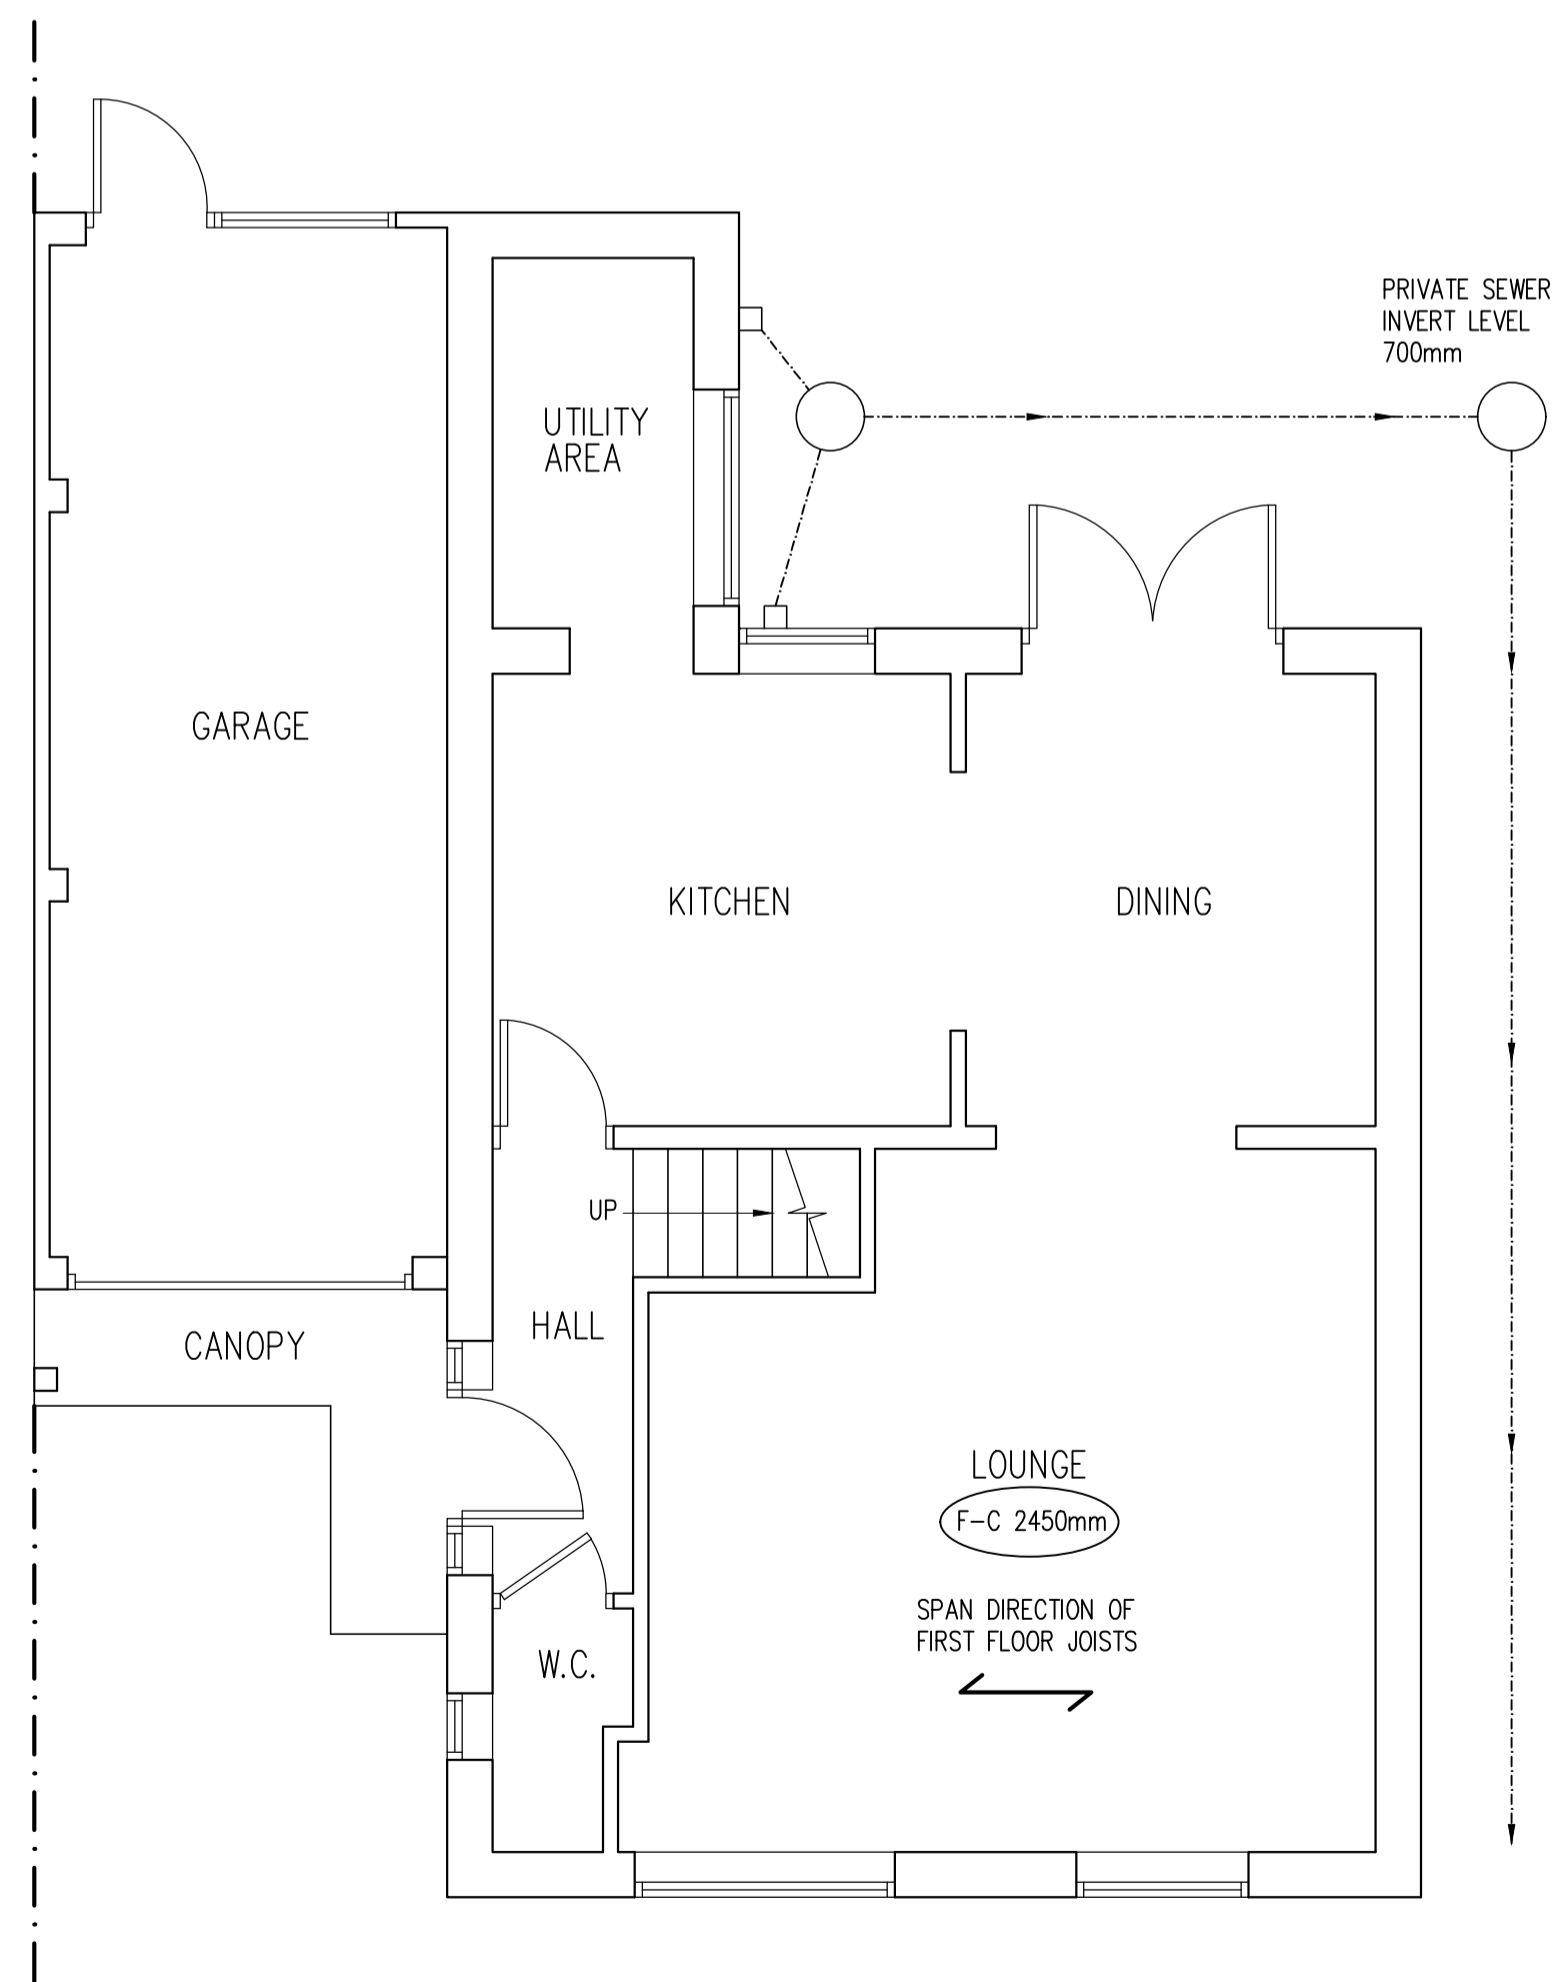


EXISTING GROUND FLOOR PLAN
SCALE 1:50

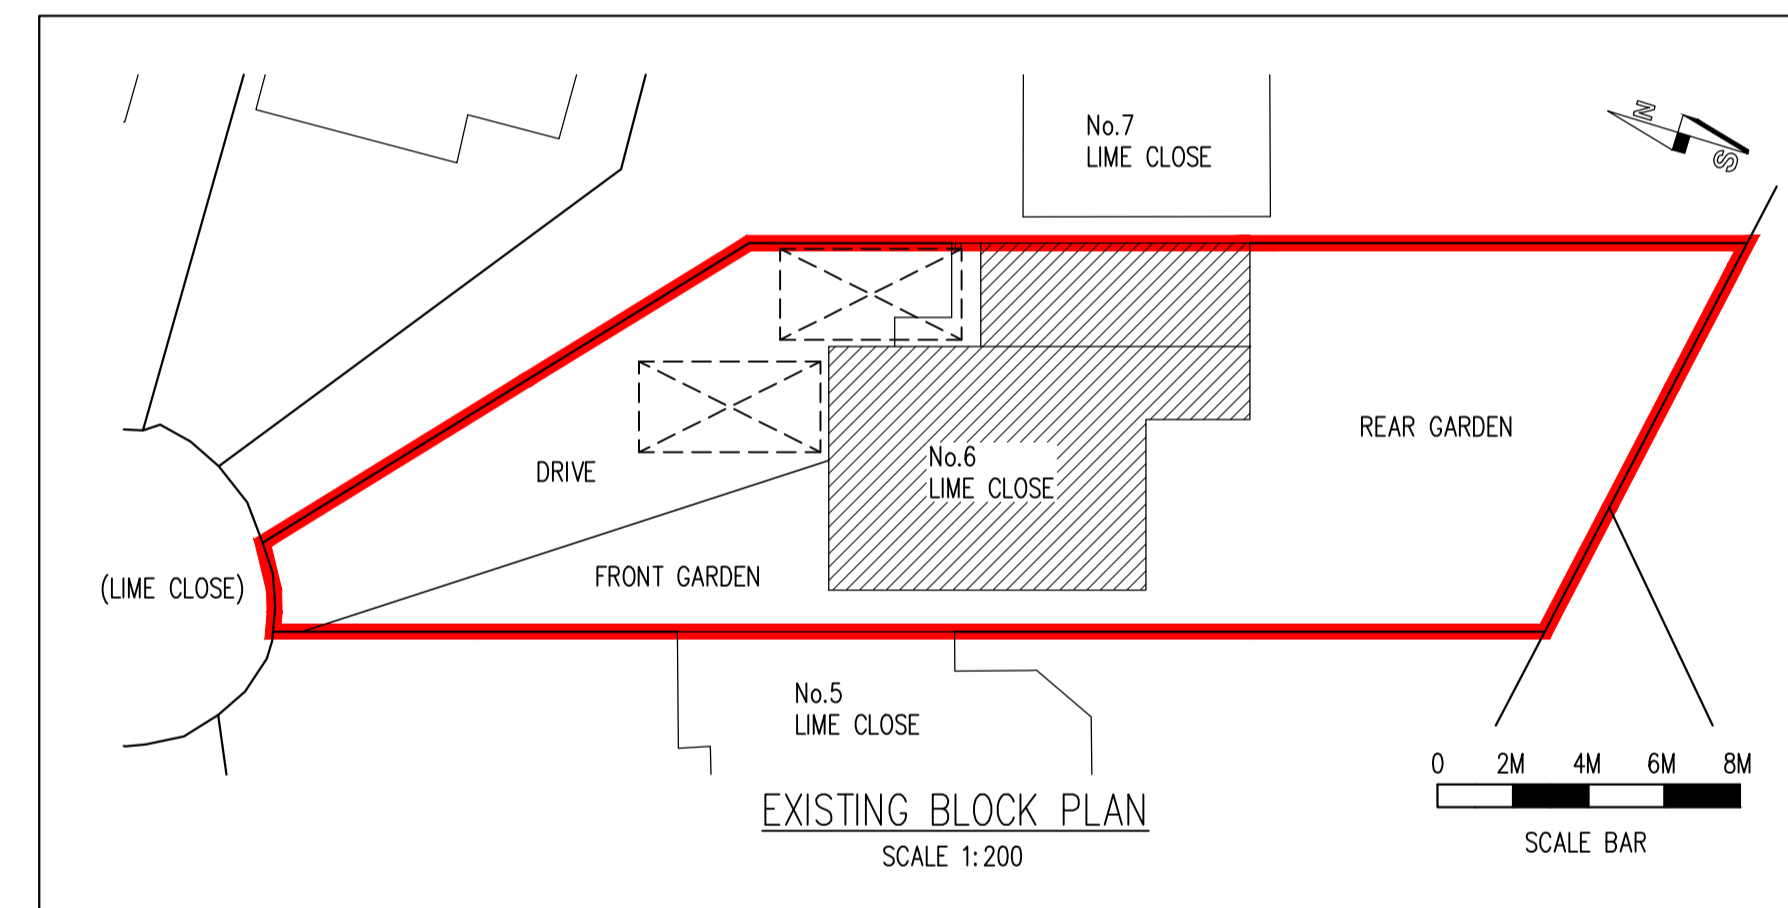


EXISTING BLOCK PLAN
SCALE 1:200

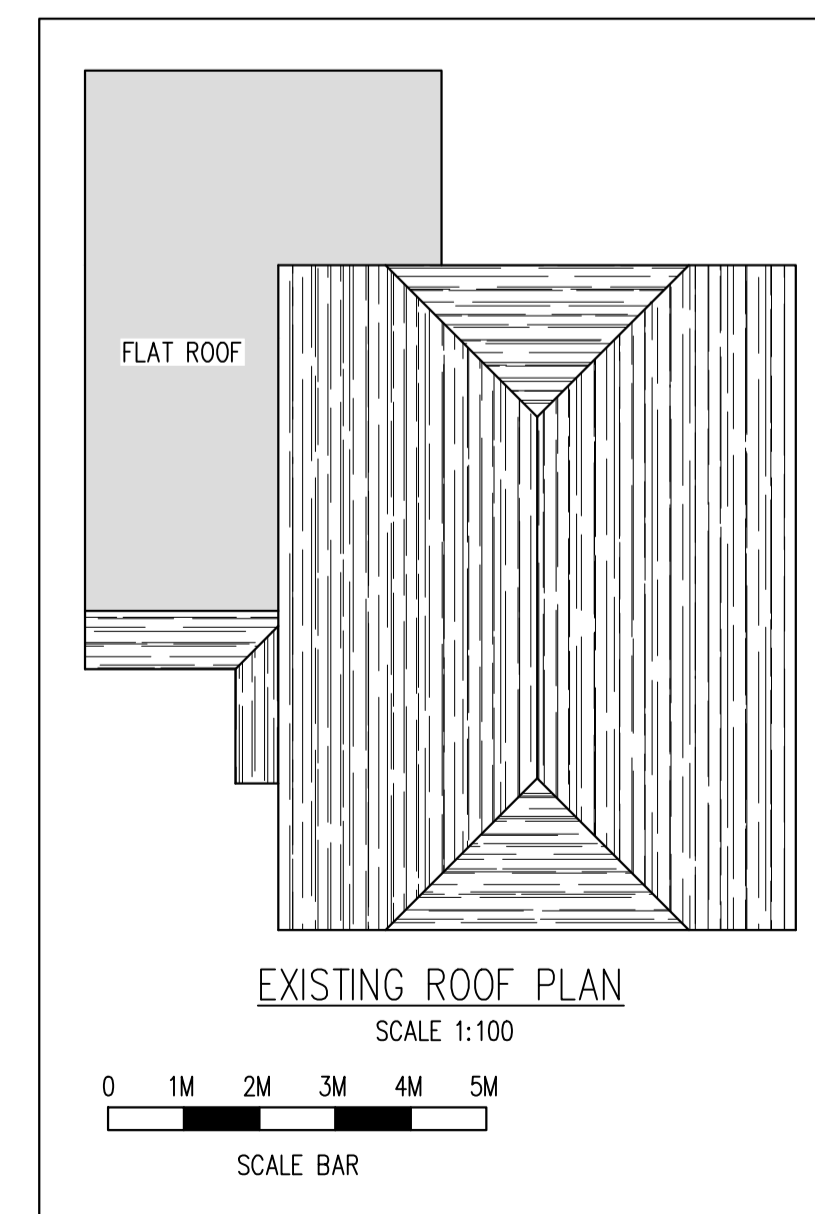


EXISTING ROOF PLAN
SCALE 1:100

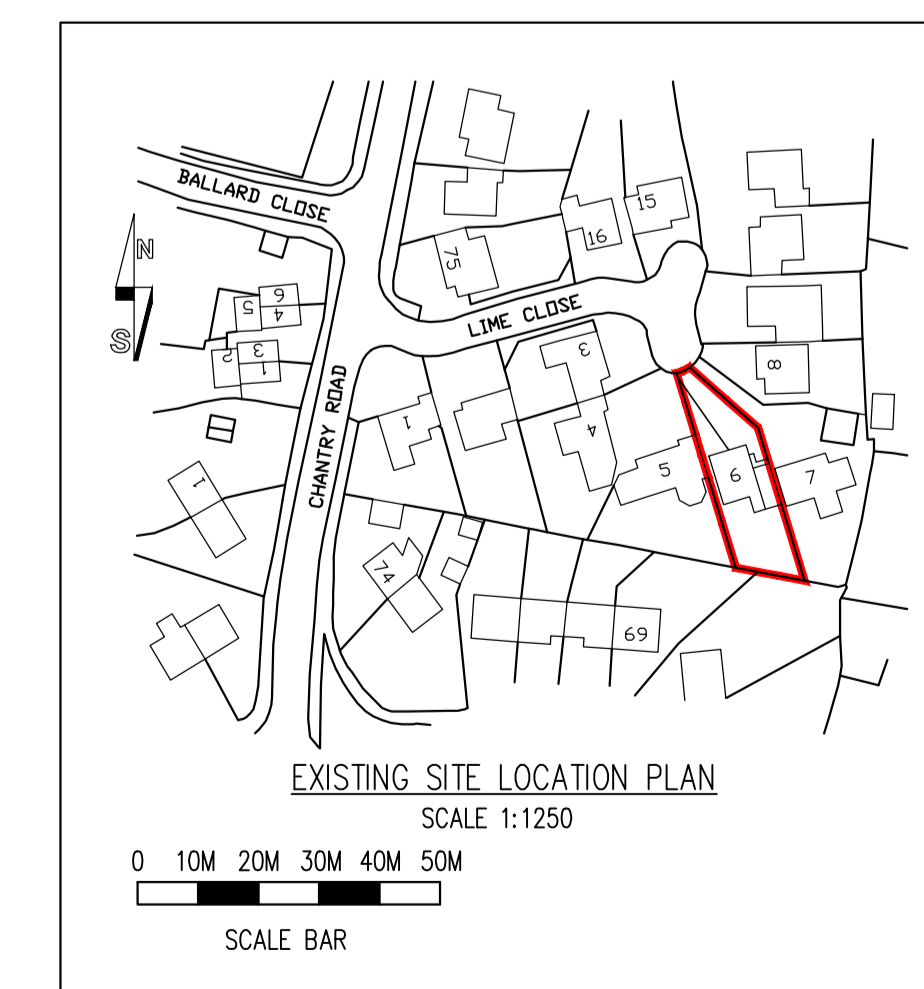

EXISTING SITE LOCATION PLAN
SCALE 1:1250

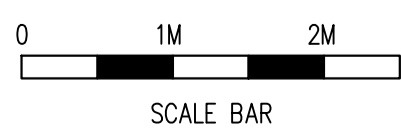

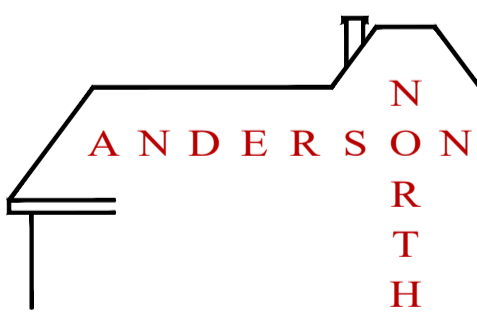Rev	Date	By	Chkd	Revisions
Client				
MR & MRS SIMON WALKINGTON				
Job Title				
SINGLE STOREY REAR EXTENSION & PART GARAGE CONVERSION AT 6 LIME CLOSE MARDEN TONBRIDGE KENT TN12 9EQ				
ARCHITECTURAL CONSULTANTS				
 ANDERSON NORTH				
ANDERSON NORTH LIMITED				
Glen Lodge Priory Close, East Farleigh Kent ME15 0EY Tel: 01732 522 455 Mob: 07957 627 440				
Scale		Date		
AS SHOWN @ A1		17/01/24		
Drawing Title				
EXISTING FLOOR PLAN AND ELEVATIONS				
Drawing No.				Rev.
6-LIME-CLOSE-01				A