



Scale in meters

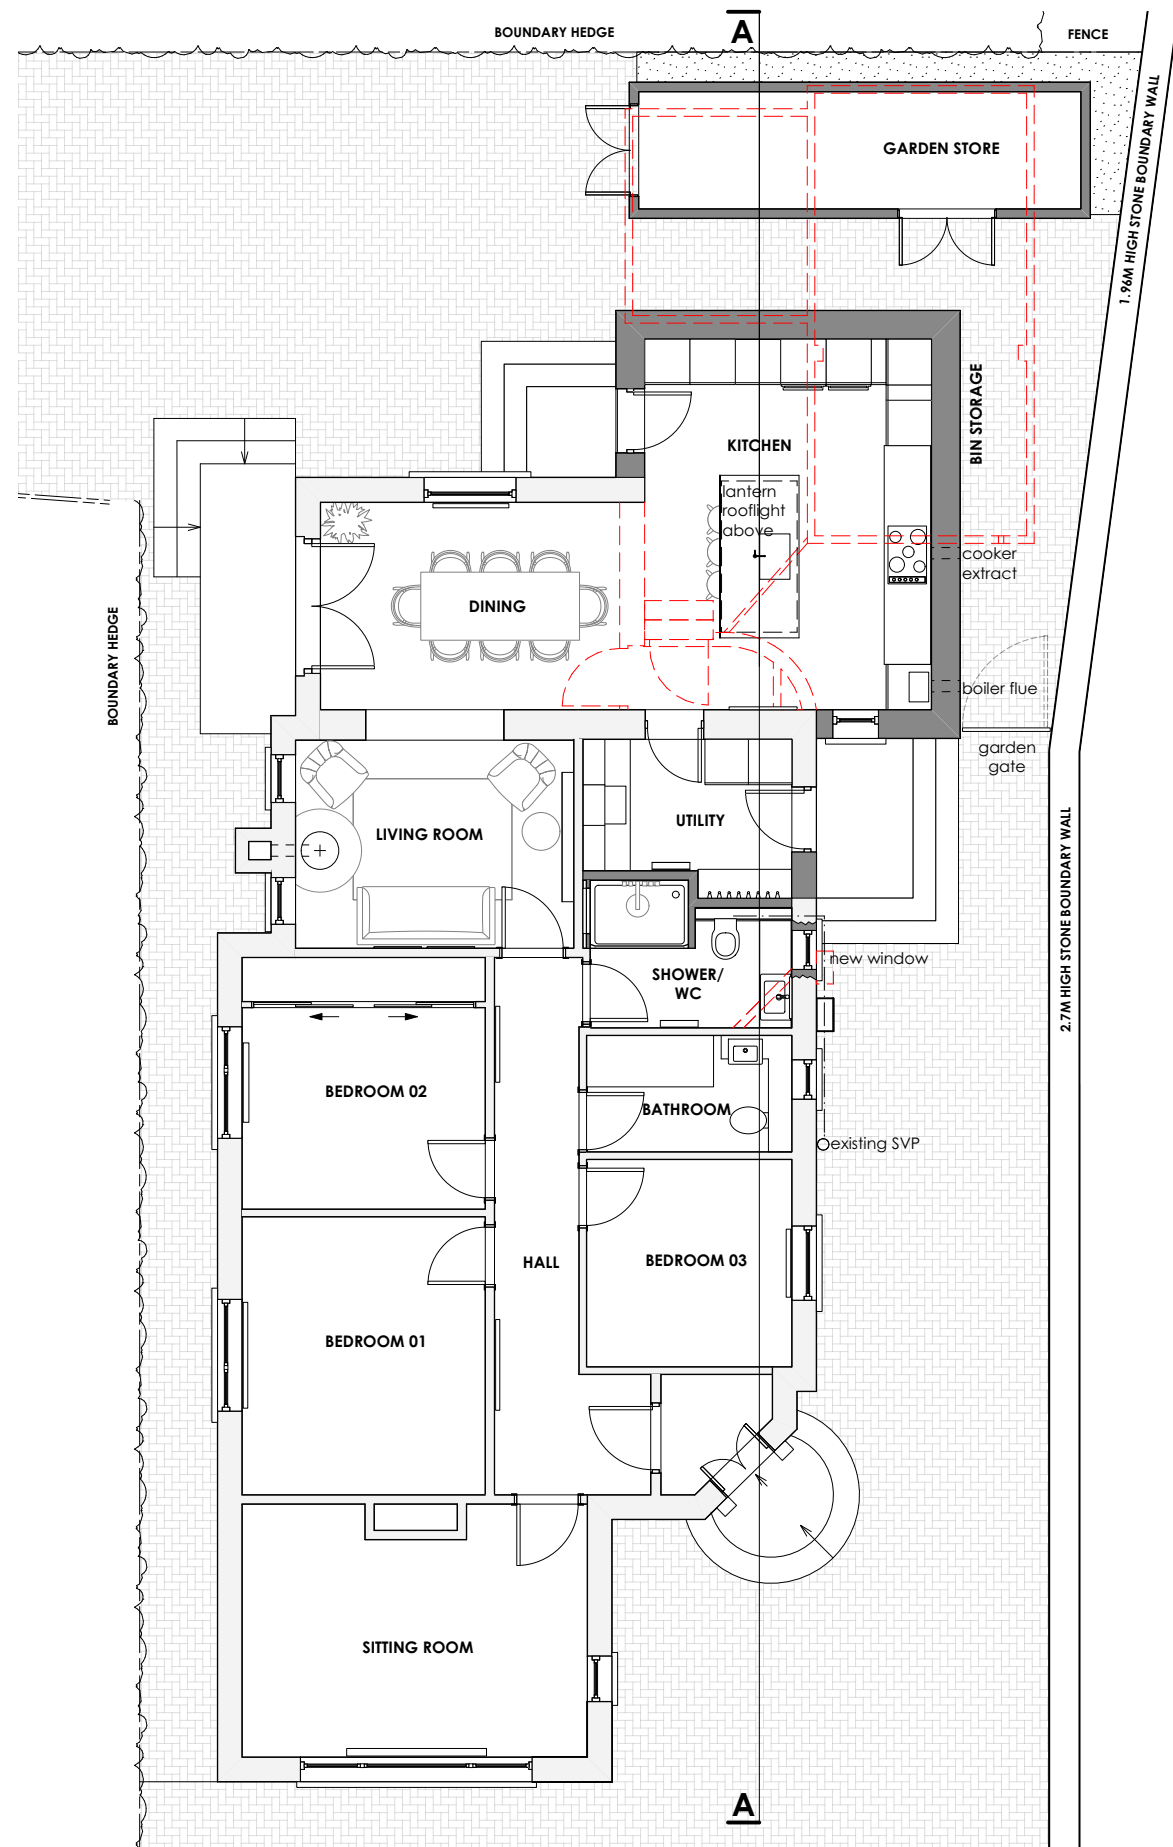

1 Proposed Ground Floor Plan
Scale: 1:100

- - - Demolitions
- New construction
- Existing construction

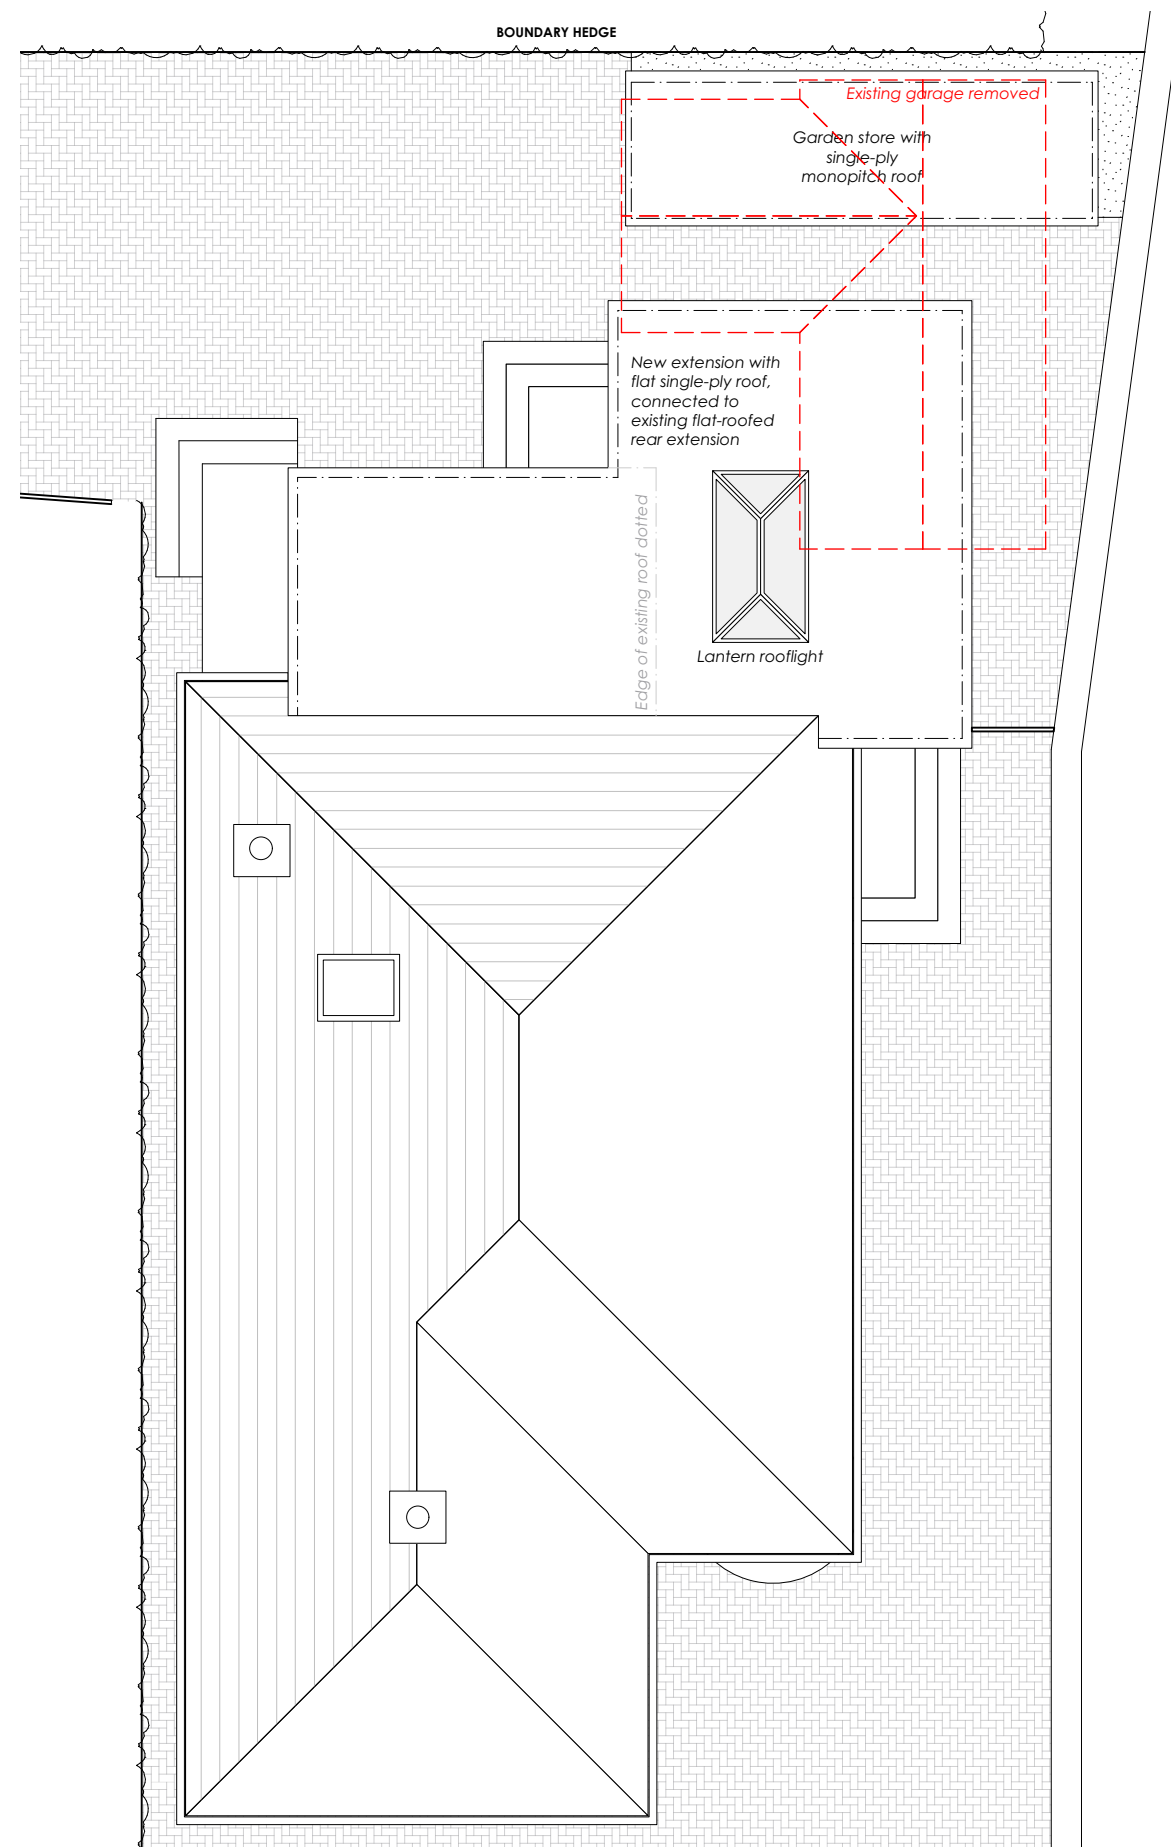

2 Proposed Roof Plan
Scale: 1:100

Date	No.	Revision	Notes



©Anneli Allen Architects
This drawing is protected by copyright. Do not scale from this drawing for construction purposes. All dimensions and levels are to be verified by contractor on site and any discrepancies to be clarified with the architect. Please refer to the below project stage for the purpose of this drawing.

Anneli Allen Architects

Old Bakery, Millrow
FK15 0EL, Dunblane
www.anneliallen.co.uk
mail@anneliallen.co.uk
07713843254

Client and Project Address

Mr & Mrs Macdonald
4A Randolph Road,
Stirling, FK8 2AJ

Drawing Title

Proposed Floor Plans

Sheet Scale and Size
1:100 @ ISO A3

Drawn By
AA

File Name (for office administration only)
003_20240215 Planning Drawings.vwx

Drawing No.

003 - PL02

Project stage

Planning