
 



This document and its design content is copyright ©. It shall be read in conjunction with all other associated project information including models, specifications, schedules and related consultants documents. Do not scale from documents. All dimensions to be checked on site. Immediately report any discrepancies, errors or omissions on this document to the Originator. If in doubt ASK.

It is assumed that all works on this drawing will be carried out by a competent contractor working, where appropriate, to an appropriate method statement.

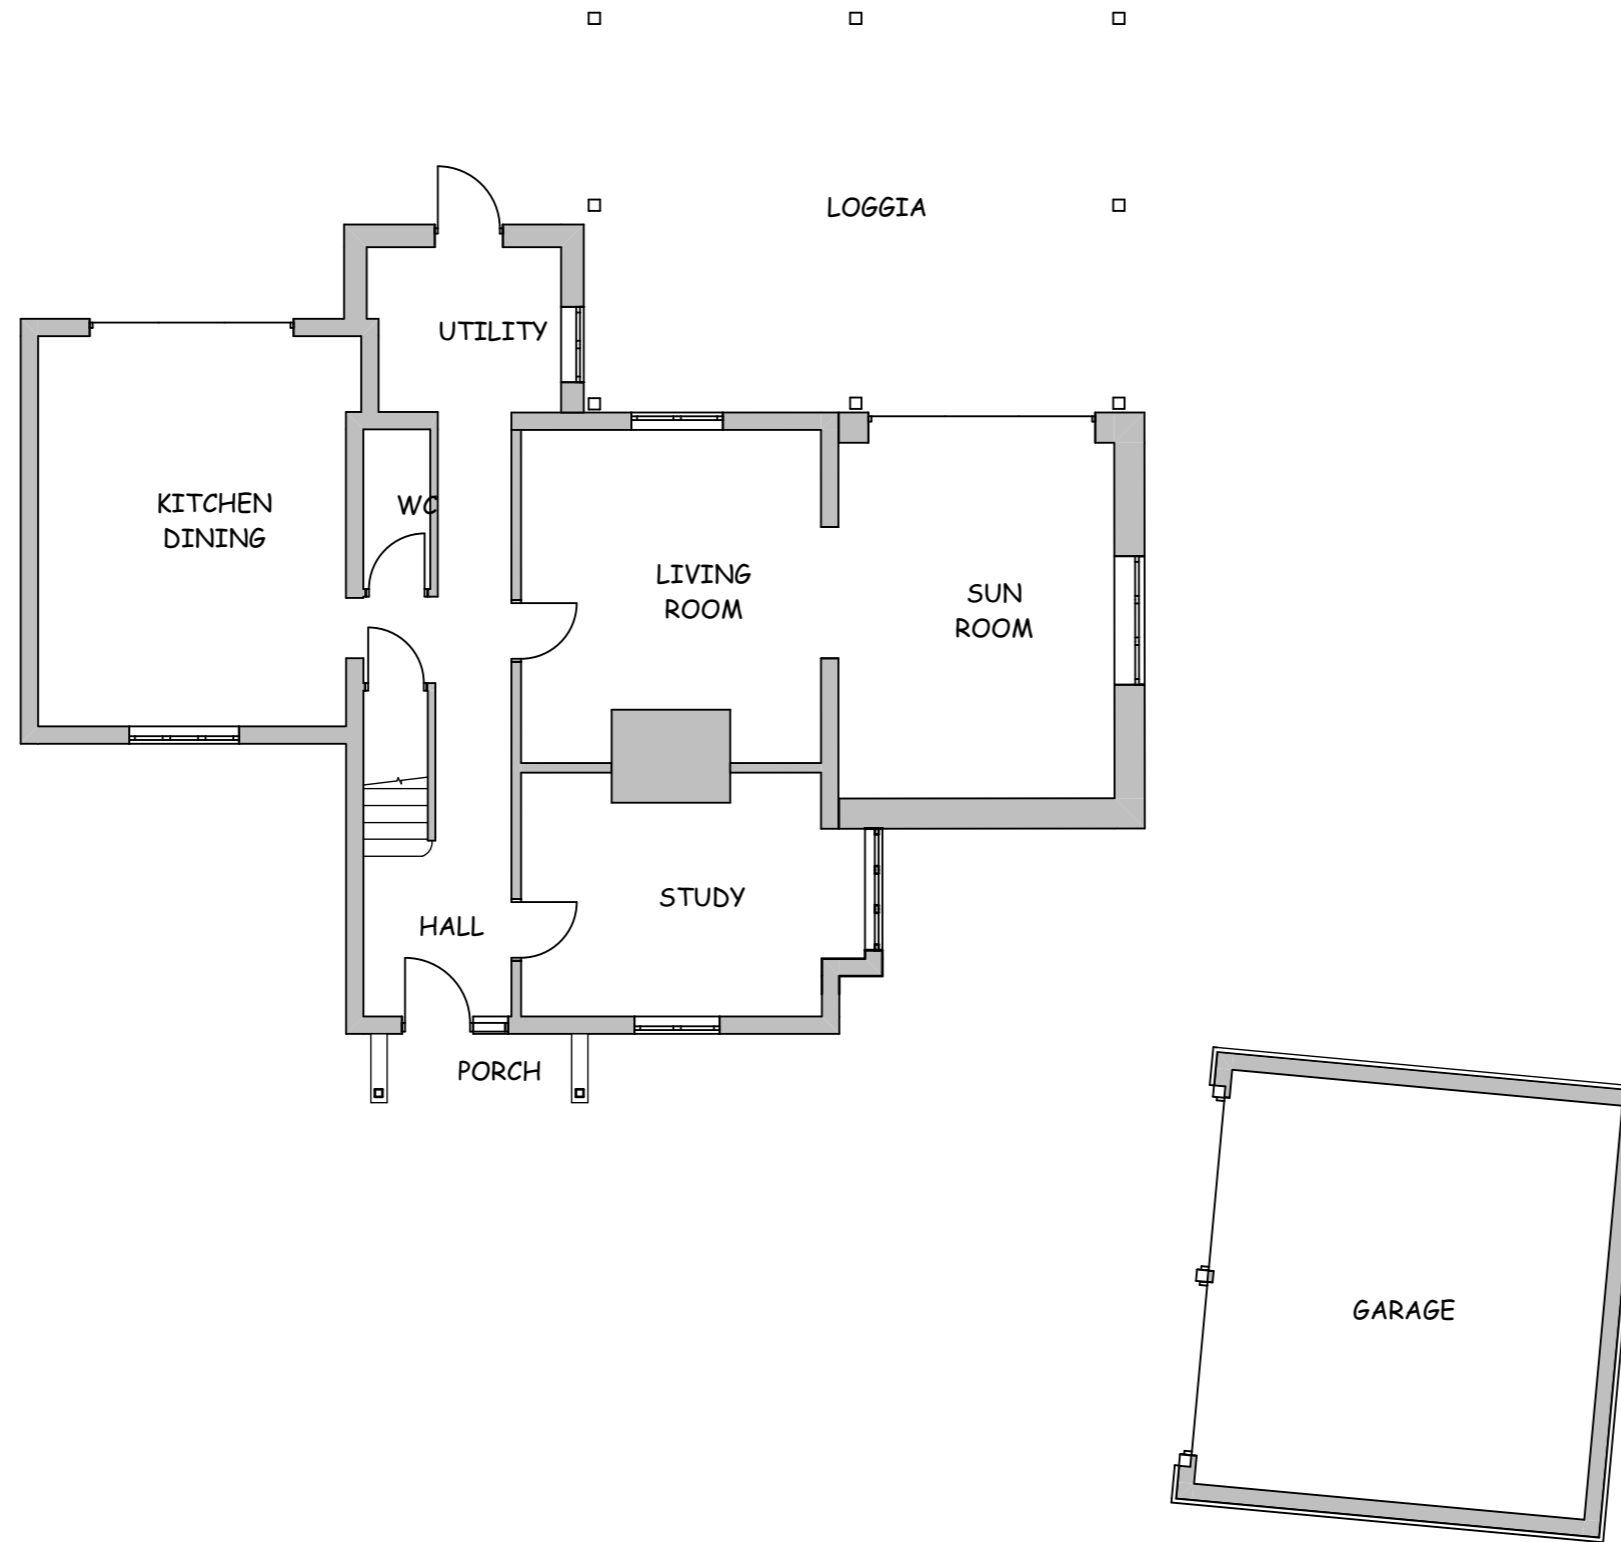

Scale in metres

job PROPOSED ALTERATIONS AND EXTENSION TO MALTINGS FARMHOUSE, BURES ROAD, LITTLE CORNARD, SUFFOLK, CO10 0NS FOR MR T PYKE				title EXISTING PLANS GROUND FLOOR PLAN	scales @ A3 1:100	job no. 2569	drawing no. 1		<i>design &amp; development consultancy</i> Herringbone, Harold Way, Frinton on Sea, Essex, CO13 9BA Telephone 01255 675376 & 0780 154 6398 Website <a href="http://www.design-development.co.uk">www.design-development.co.uk</a>	
	A	02/04/2024	Minor revisions.							IDS
	RevID	Date	Layout Comment							Approved by

Copyright © Design and Development Consultancy