

FINISHES

ROOF  
New roof garage to be finished in clay plain tiles to match existing house roof finish. Glazed roof continued over extended study.

WALLS  
New walls to extensions finished in dark weatherboarding to match existing garage finish. Red brick plinth to garage and study extension to match existing bricks and brick bond.


WINDOWS  
New white upvc windows.

DOORS  
White upvc door.

LOGGIA  
New clear glass balustrading over loggia.




SOUTH WEST ELEVATION

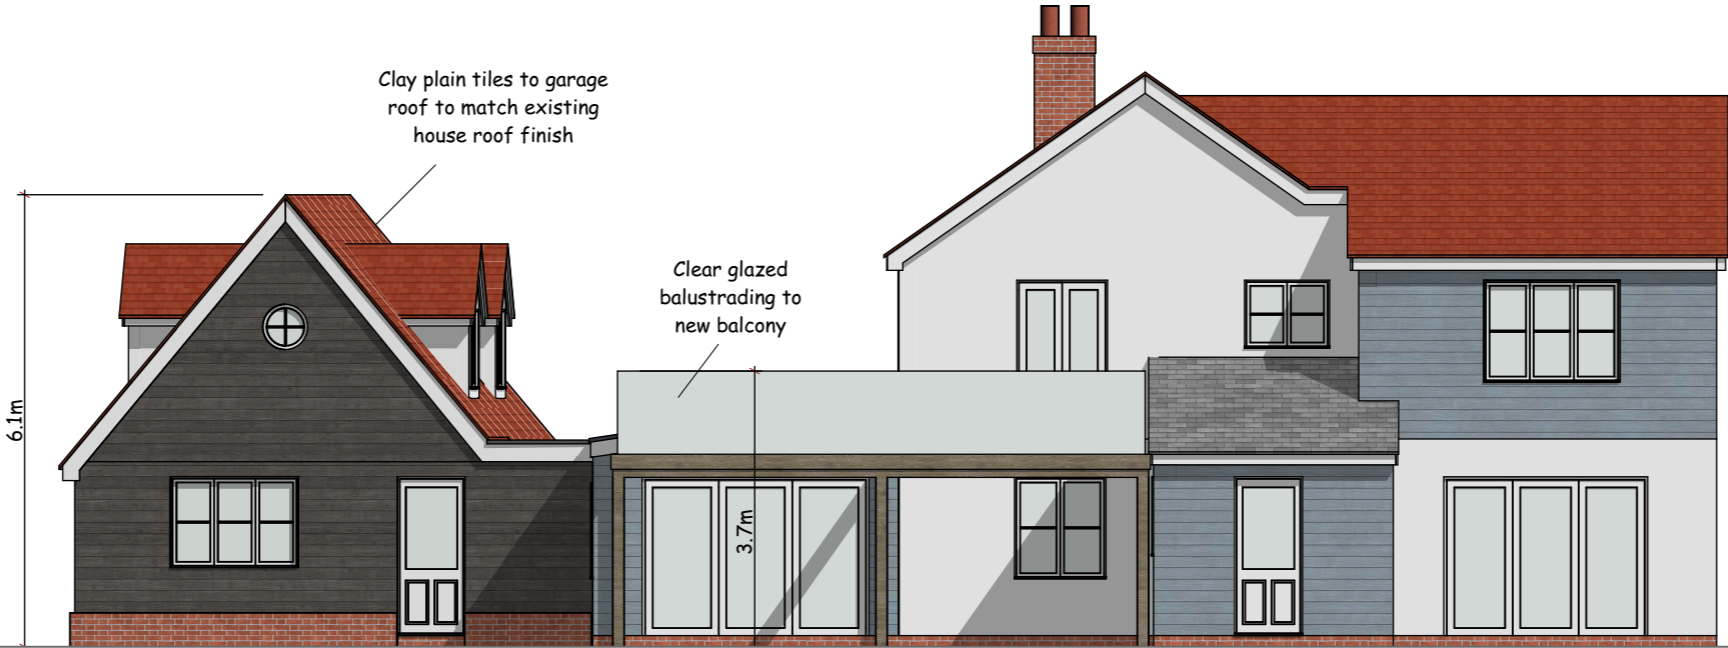

NORTH EAST ELEVATION



Scale in metres

job PROPOSED ALTERATIONS AND EXTENSION TO MALTINGS FARMHOUSE, BURES ROAD, LITTLE CORNARD, SUFFOLK, CO10 0NS FOR MR T PYKE					title PROPOSED ELEVATIONS NORTH EAST AND SOUTH WEST ELEVATIONS	scales @ A3 1:100	job no. 2569	drawing no. 7		design & development consultancy Herringbone, Harold Way, Frinton on Sea, Essex, CO13 9BA Telephone 01255 675376 & 0780 154 6398 Website <a href="http://www.design-development.co.uk">www.design-development.co.uk</a> Copyright © Design and Development Consultancy
	A	02/04/2024	Minor revisions.	IDS						
	RevID	Date	Layout Comment	Approved by						
						date MARCH 2024	drawn IDS	revision A		