



This document and its design content is copyright ©. It shall be read in conjunction with all other associated project information including models, specifications, schedules and related consultants documents. Do not scale from documents. All dimensions to be checked on site. Immediately report any discrepancies, errors or omissions on this document to the Originator. If in doubt ASK.
It is assumed that all works on this drawing will be carried out by a competent contractor working, where appropriate, to an appropriate method statement.

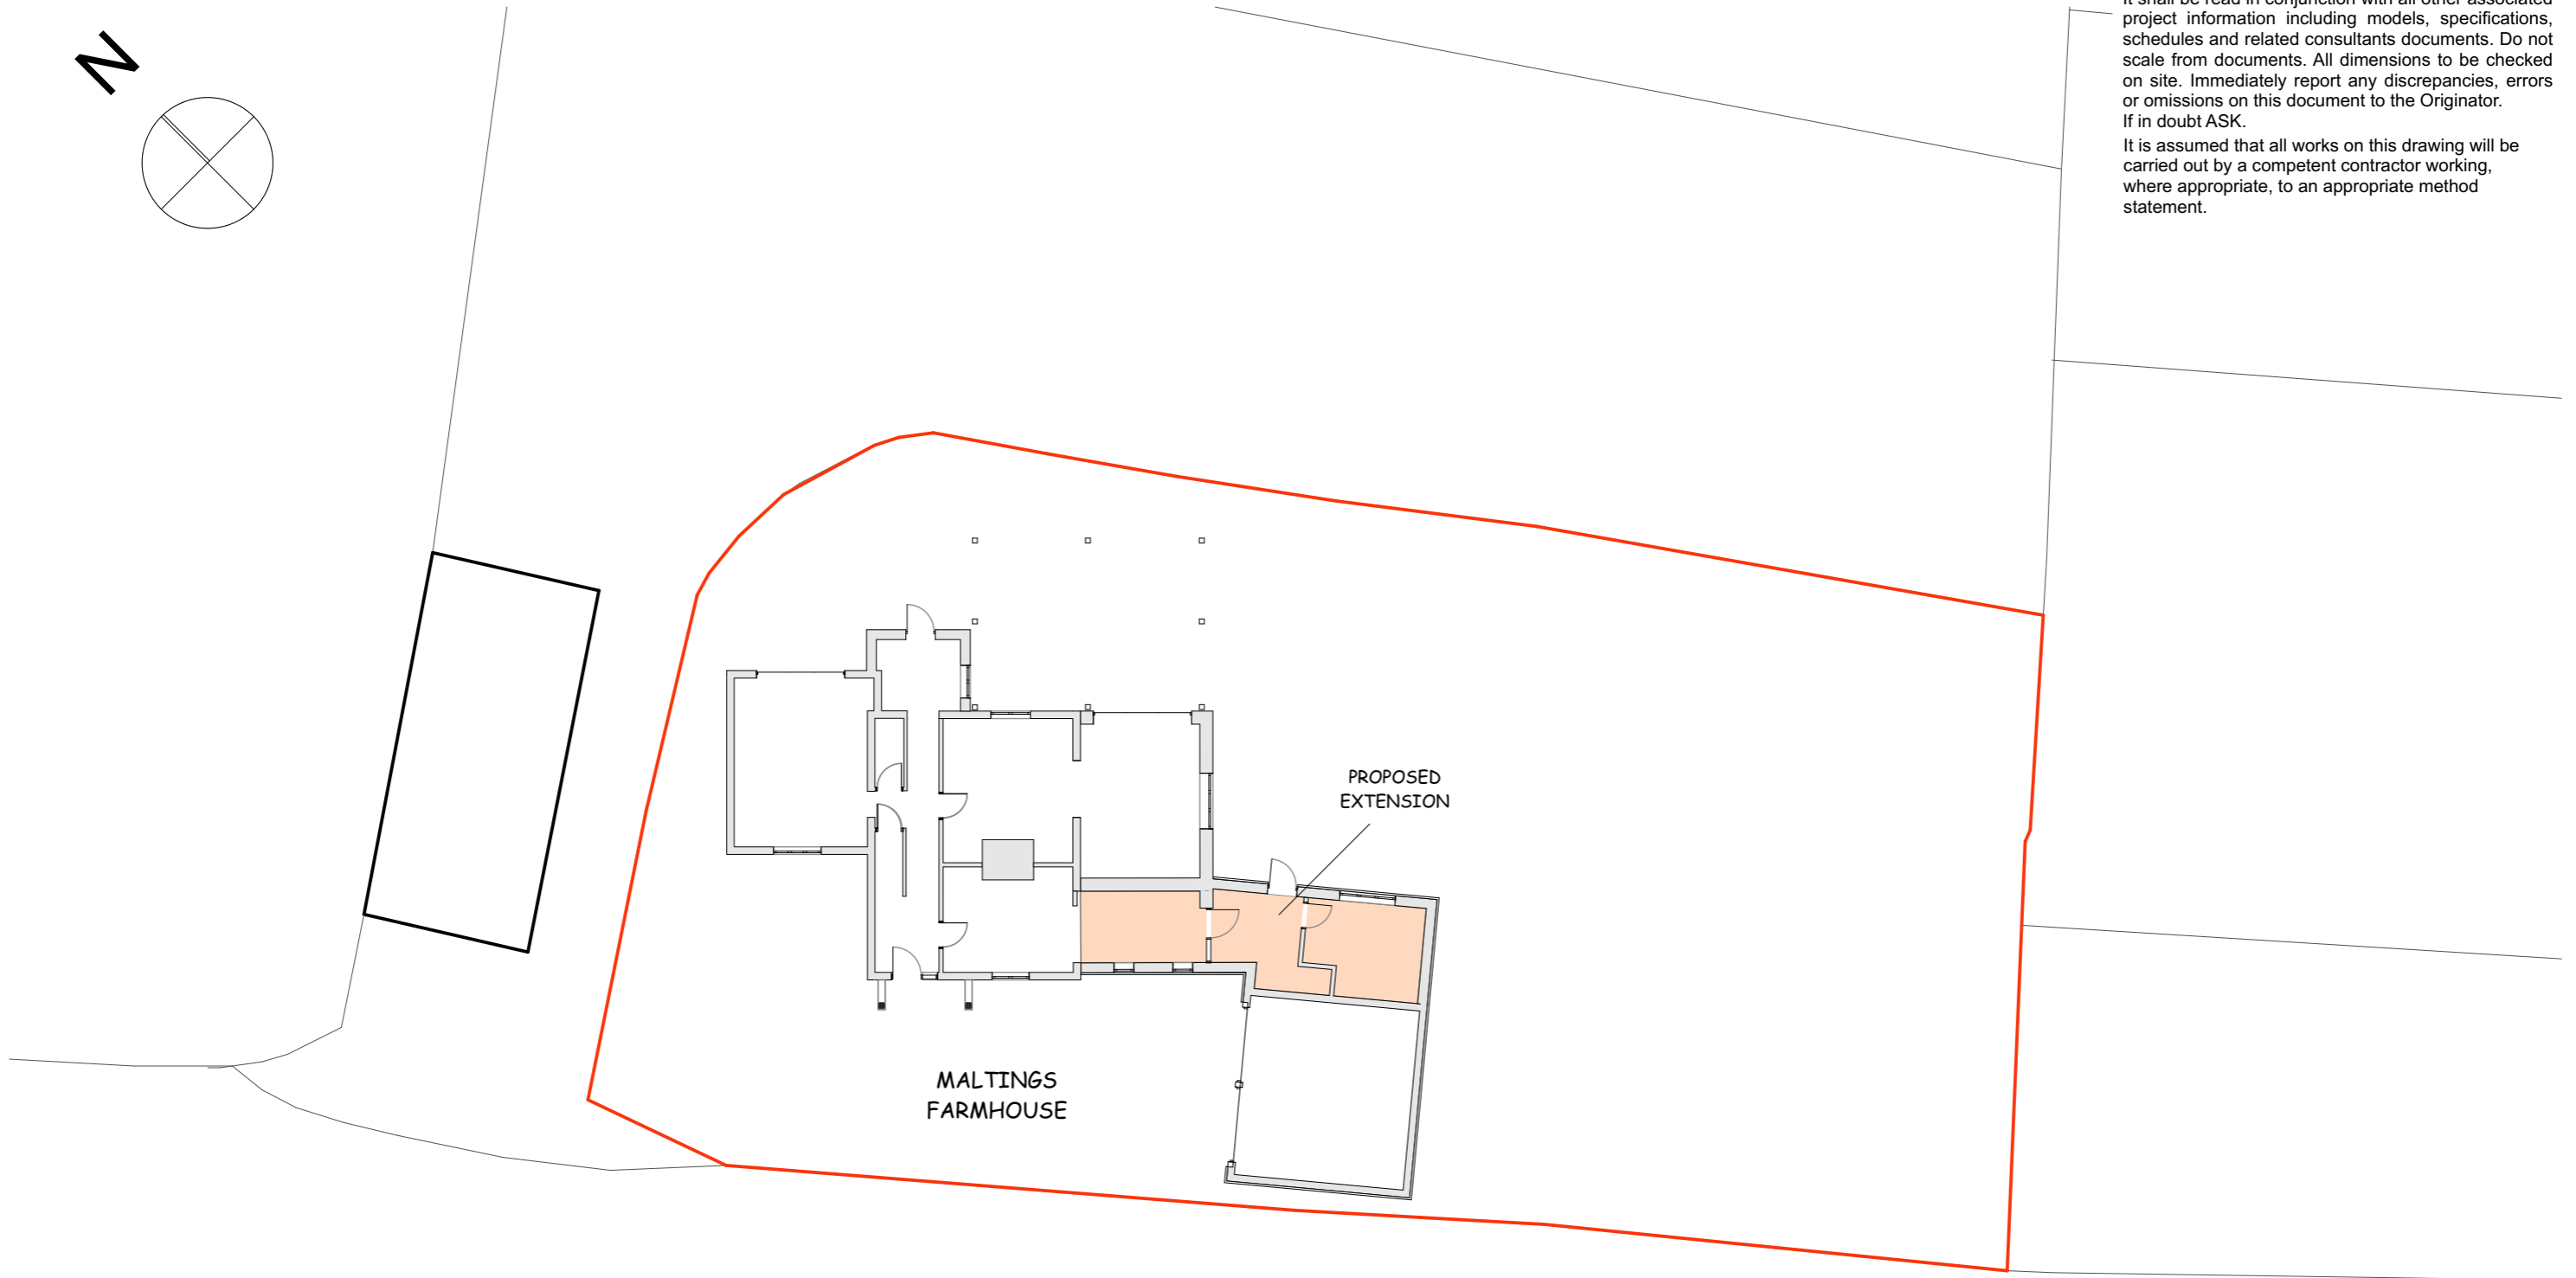


MALTINGS FARMHOUSE

PROPOSED EXTENSION

BURES ROAD

 

Scale in metres

job PROPOSED ALTERATIONS AND EXTENSION TO MALTINGS FARMHOUSE, BURES ROAD, LITTLE CORNARD, SUFFOLK, CO10 0NS FOR MR T PYKE				title SITE PLANS PROPOSED SITE PLAN	scales @ A3 1:200	job no. 2569	drawing no. 15	 design & development consultancy Herringbone, Harold Way, Frinton on Sea, Essex, CO13 9BA Telephone 01255 675376 & 0780 154 6398 Website www.design-development.co.uk Copyright © Design and Development Consultancy	
	A	02/04/2024	Minor revisions.		IDS	date APRIL 2024	drawn IDS		revision A
	RevID	Date	Layout Comment		Approved by				