


This document and its design content is copyright ©. It shall be read in conjunction with all other associated project information including models, specifications, schedules and related consultants documents. Do not scale from documents. All dimensions to be checked on site. Immediately report any discrepancies, errors or omissions on this document to the Originator. If in doubt ASK.

It is assumed that all works on this drawing will be carried out by a competent contractor working, where appropriate, to an appropriate method statement.

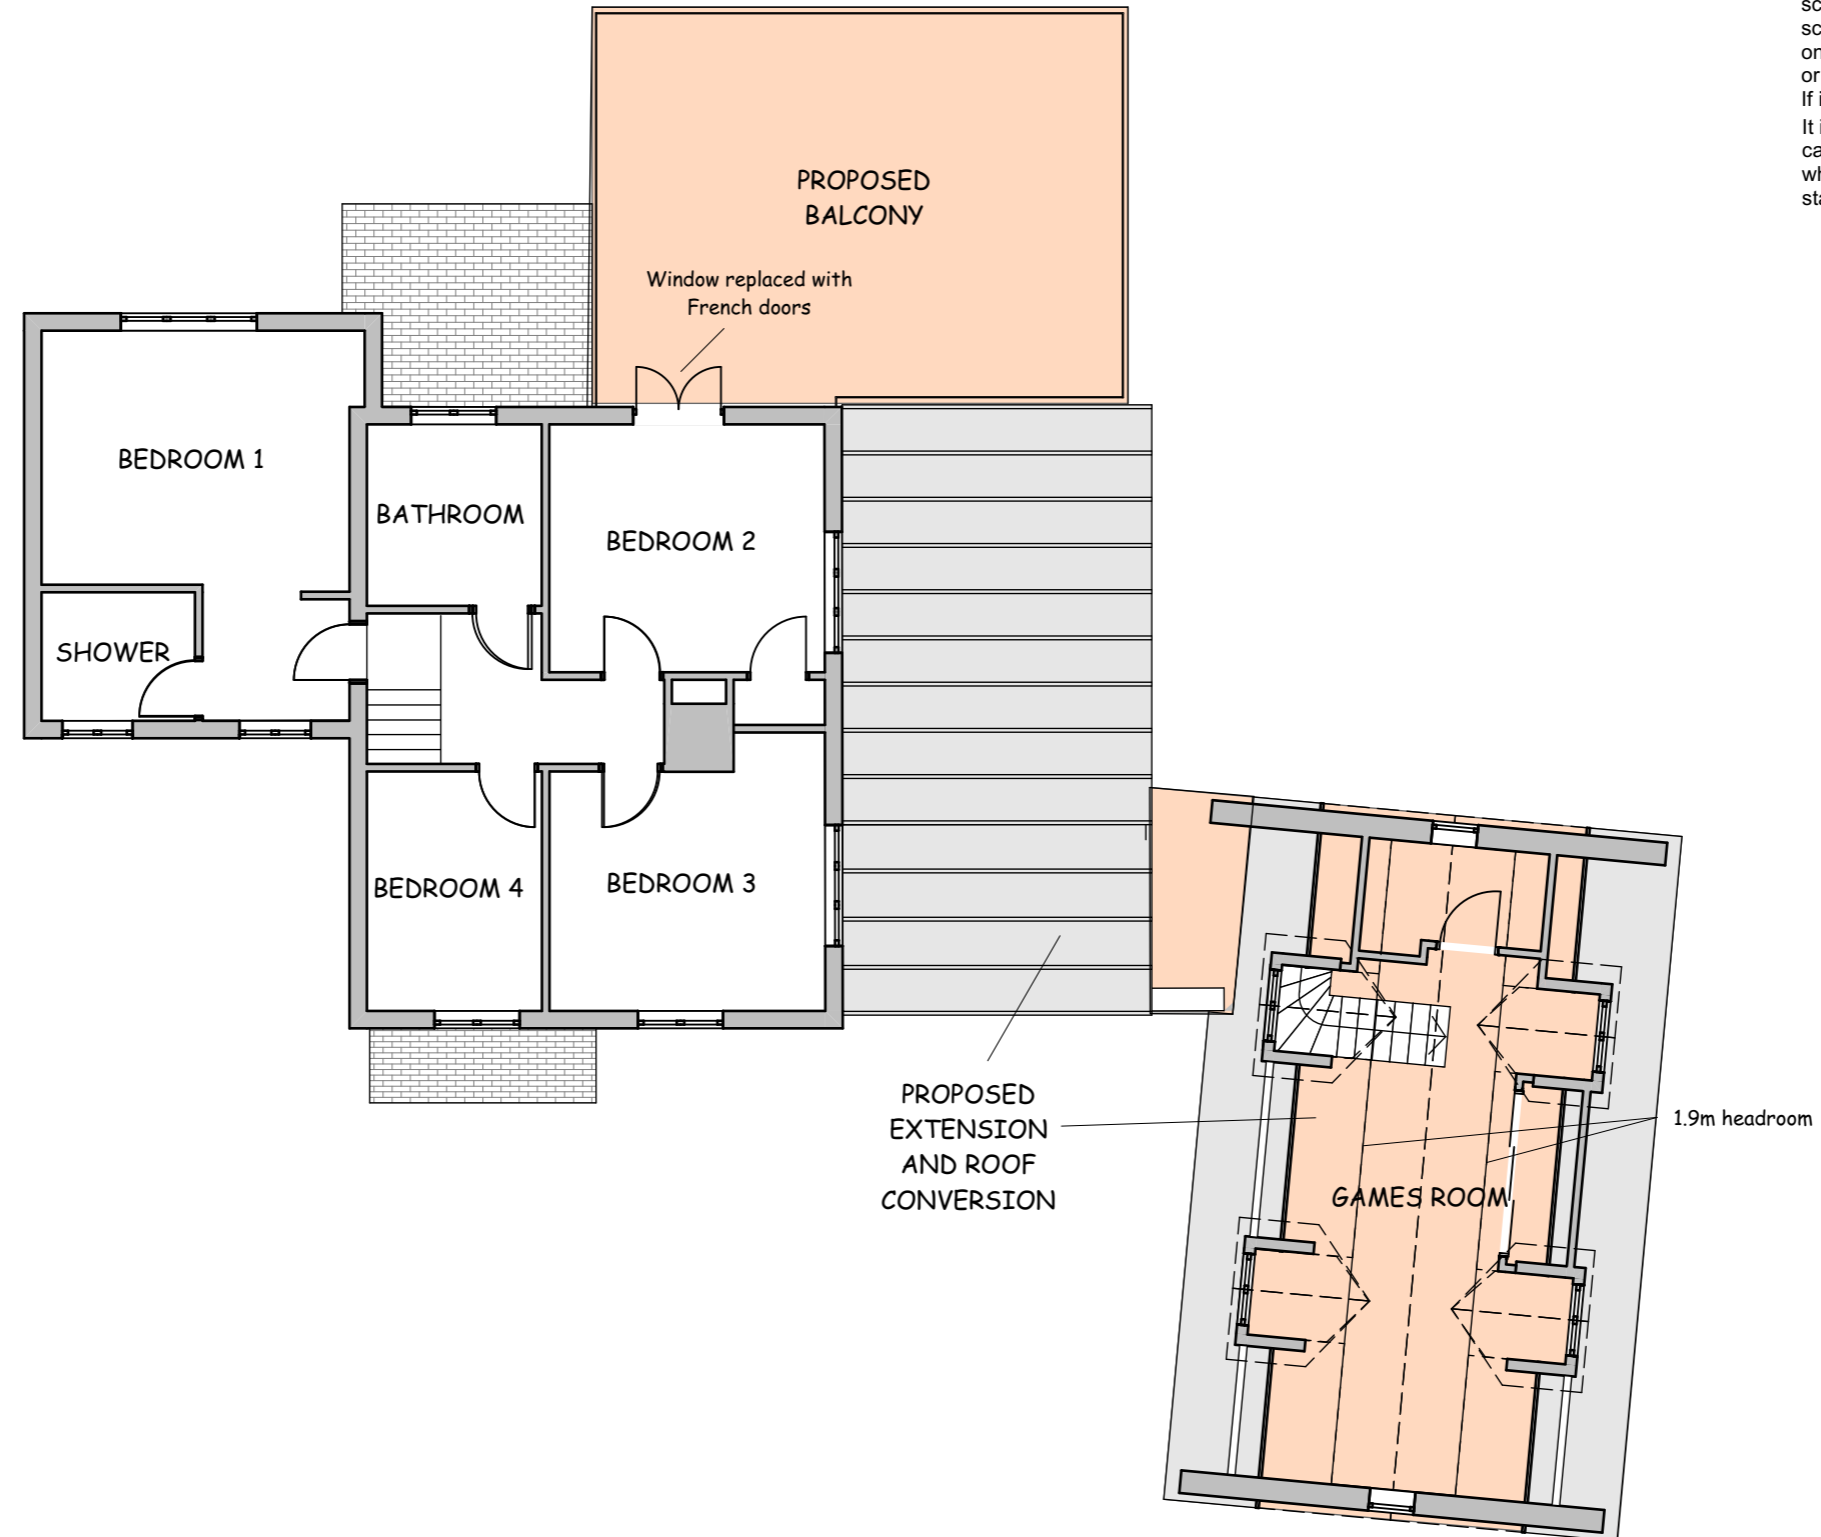

job
 PROPOSED ALTERATIONS AND EXTENSION TO
 MALTINGS FARMHOUSE, BURES ROAD, LITTLE CORNARD,
 SUFFOLK, CO10 0NS FOR MR T PYKE

RevID	Date	Layout Comment	Approved by
A	02/04/2024	Minor revisions.	IDS

title
 PROPOSED PLANS
 FIRST FLOOR PLAN

scales @ A3 1:100	job no. 2569	drawing no. 6
date MARCH 2024	drawn IDS	revision A



design & development consultancy
 Herringbone, Harold Way, Frinton on Sea, Essex, CO13 9BA
 Telephone 01255 675376 & 0780 154 6398
 Website www.design-development.co.uk
 Copyright © Design and Development Consultancy