



This document and its design content is copyright ©. It shall be read in conjunction with all other associated project information including models, specifications, schedules and related consultants documents. Do not scale from documents. All dimensions to be checked on site. Immediately report any discrepancies, errors or omissions on this document to the Originator. If in doubt ASK.

It is assumed that all works on this drawing will be carried out by a competent contractor working, where appropriate, to an appropriate method statement.

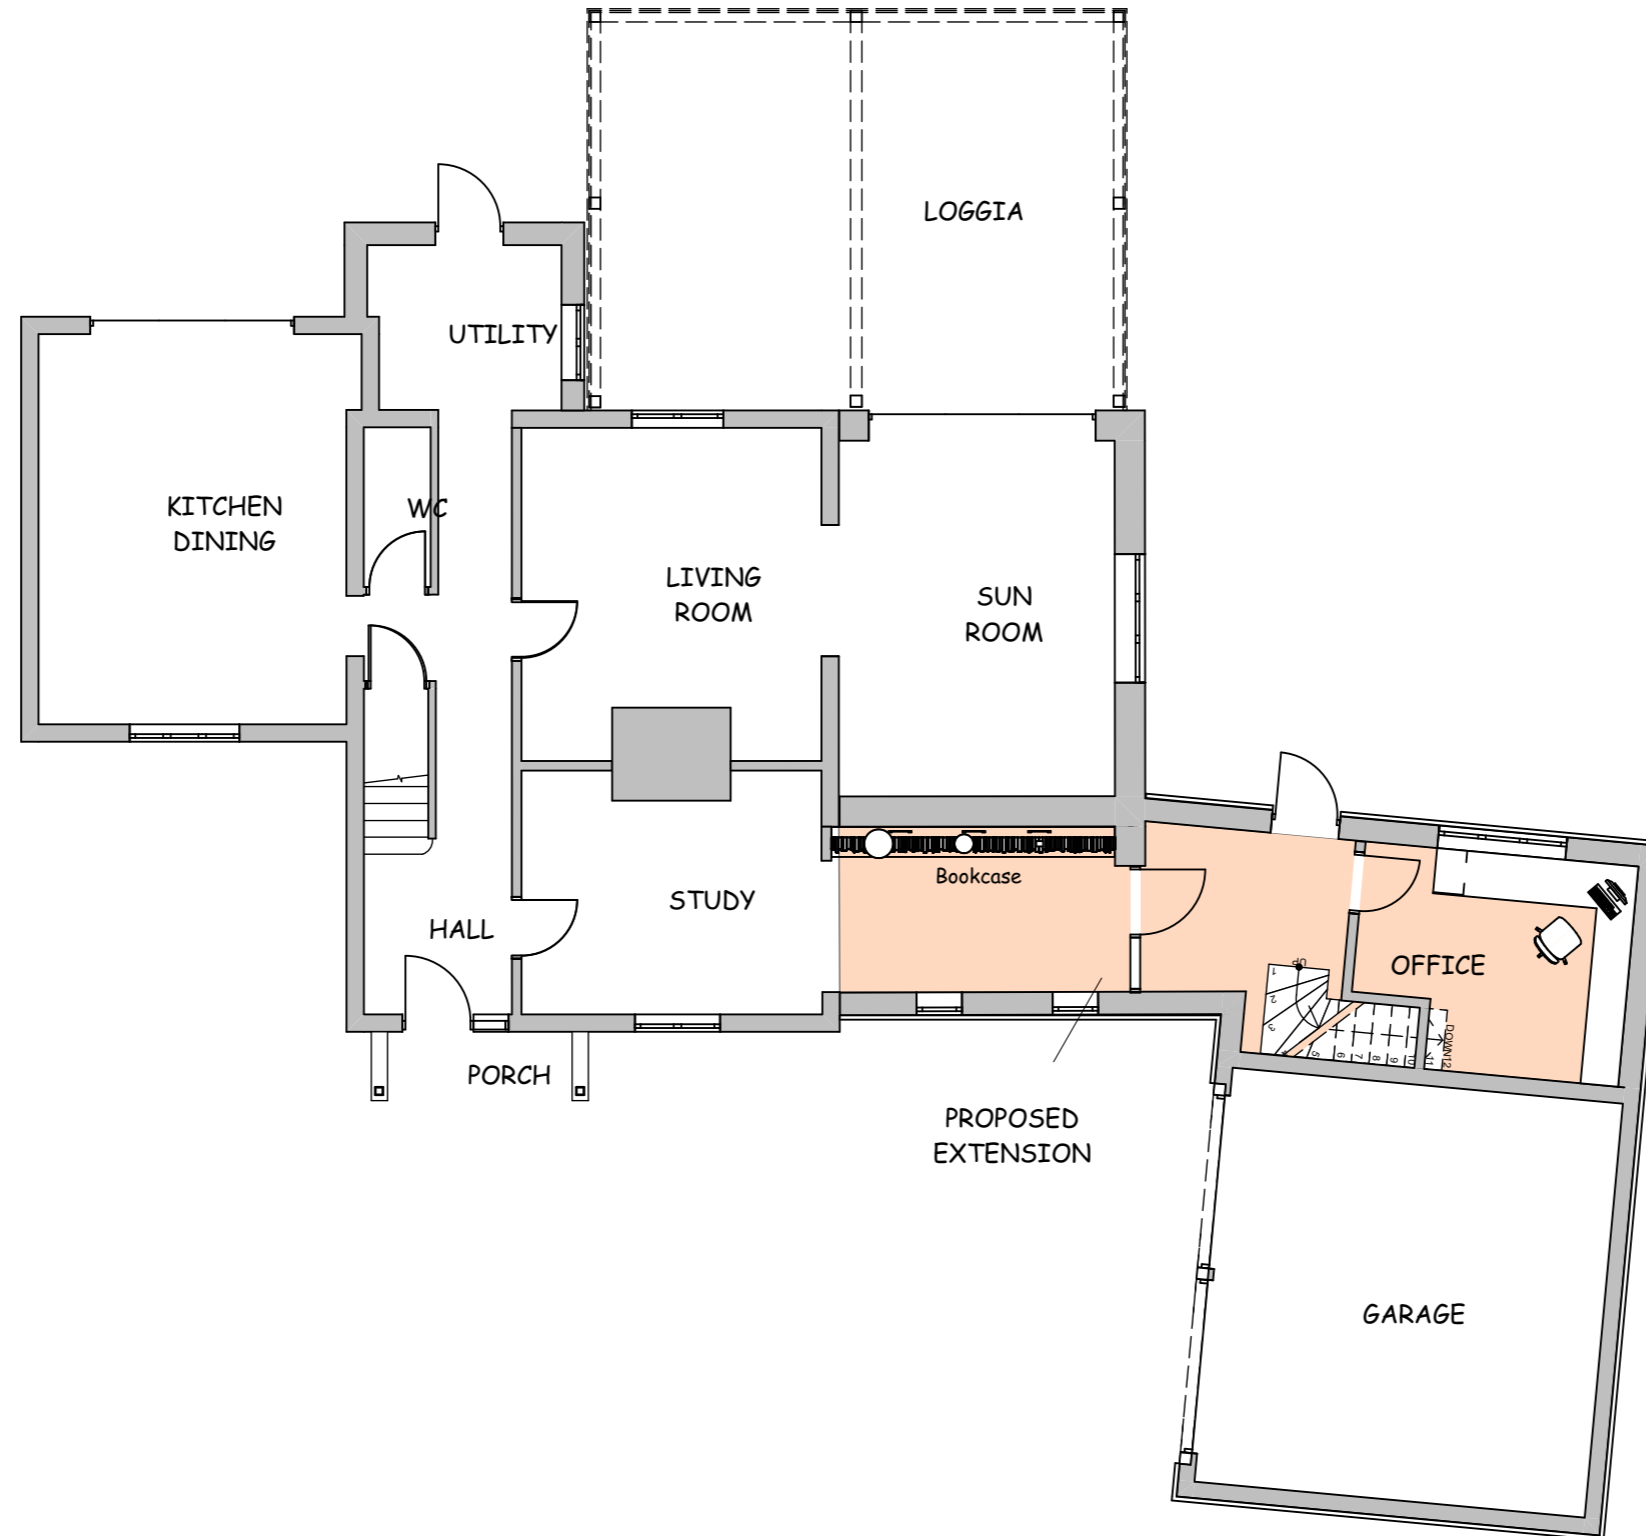

Scale in metres

| | | | | | | | | | | |
|--|-------|------------|------------------|--|----------------------|-----------------|------------------|---|---|-------------|
| job PROPOSED ALTERATIONS AND EXTENSION TO MALTINGS FARMHOUSE, BURES ROAD, LITTLE CORNARD, SUFFOLK, CO10 0NS FOR MR T PYKE | | | | title PROPOSED PLANS GROUND FLOOR PLAN | scales @ A3 1:100 | job no. 2569 | drawing no. 5 |  | design & development consultancy Herringbone, Harold Way, Frinton on Sea, Essex, CO13 9BA Telephone 01255 675376 & 0780 154 6398 Website www.design-development.co.uk | |
| | A | 02/04/2024 | Minor revisions. | | | | | | | IDS |
| | RevID | Date | Layout Comment | | | | | | | Approved by |
| | | | | | | | | | | |

Copyright © Design and Development Consultancy