


01
051 Sadlers Nap Location 1:1250@A3

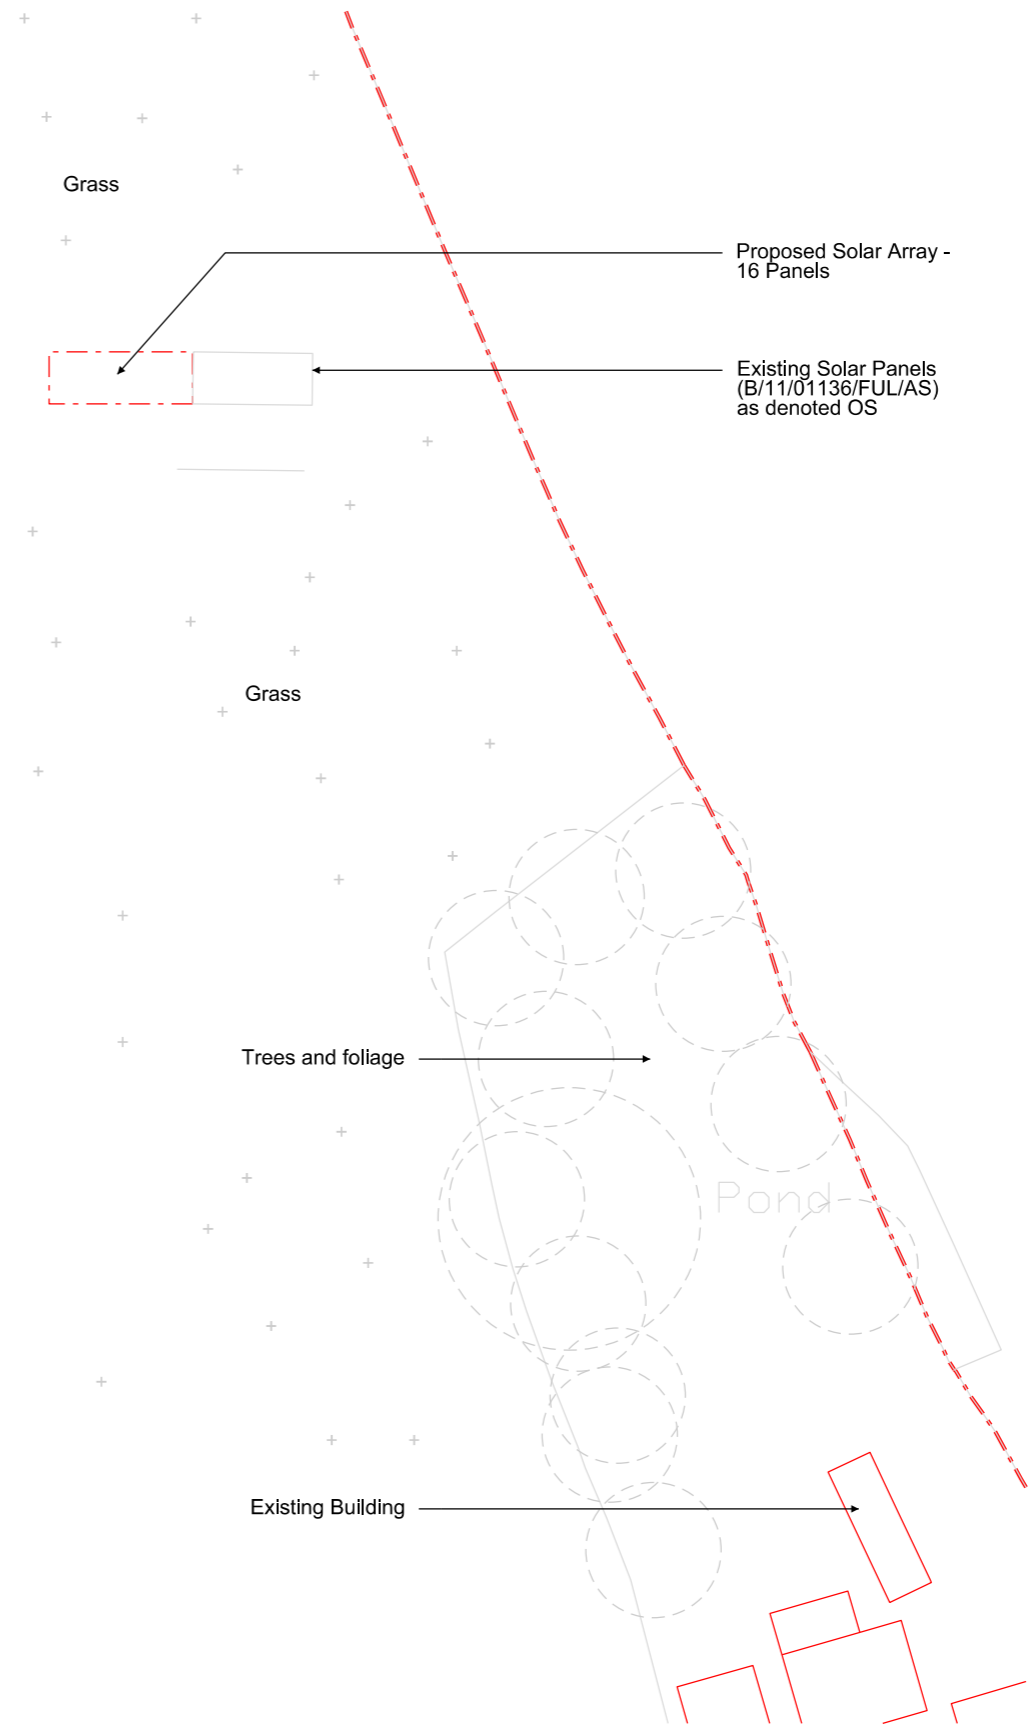

02
051 Solar Array Existing / Proposed Site Plan 1:500@A3

Revision	Date	Description
----------	------	-------------

© copyright AWA Architects Ltd, all rights reserved 2024

Do not scale-off this drawing, AWA take no responsibility for any dimensions obtained by measuring or scaling from this drawing and no reliance may be placed on such dimensions. If no dimension is given, it is the responsibility of the recipient to ascertain the dimension specifically from the Architect or by site measurement.

The sizing of all structural and service elements must always be checked against the relevant engineers drawings. No reliance should be placed upon sizing information shown on this drawing.

Project
Sadlers Nap - IP7 6PZ
Project Address

Drawing Title
Location Plan

Drawing Number	Revision
51	-

Scale @ A3	Drawing Date
1: Varies	08-04-2024

Drawing Purpose
Planning

AWA
AWA Architects Ltd
Greens Road, Cambridge
info@aw-a.co.uk
www.aw-a.co.uk