


Proposal Ground Floor
Scale 1: 100

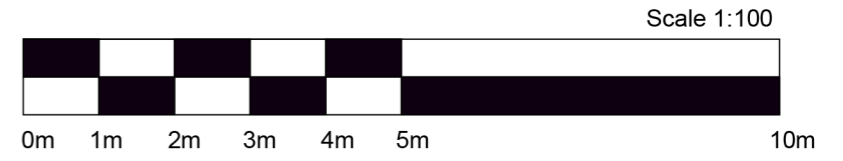


CLIENT
Stephen Condell
Littlebrook,
Venlake End, Uplyme
DT7 3SF

ISSUE
03.03.2024

SCALE
1:100@ A3

DESCRIPTION
The planning application
includes a details of the
proposed floor plans.

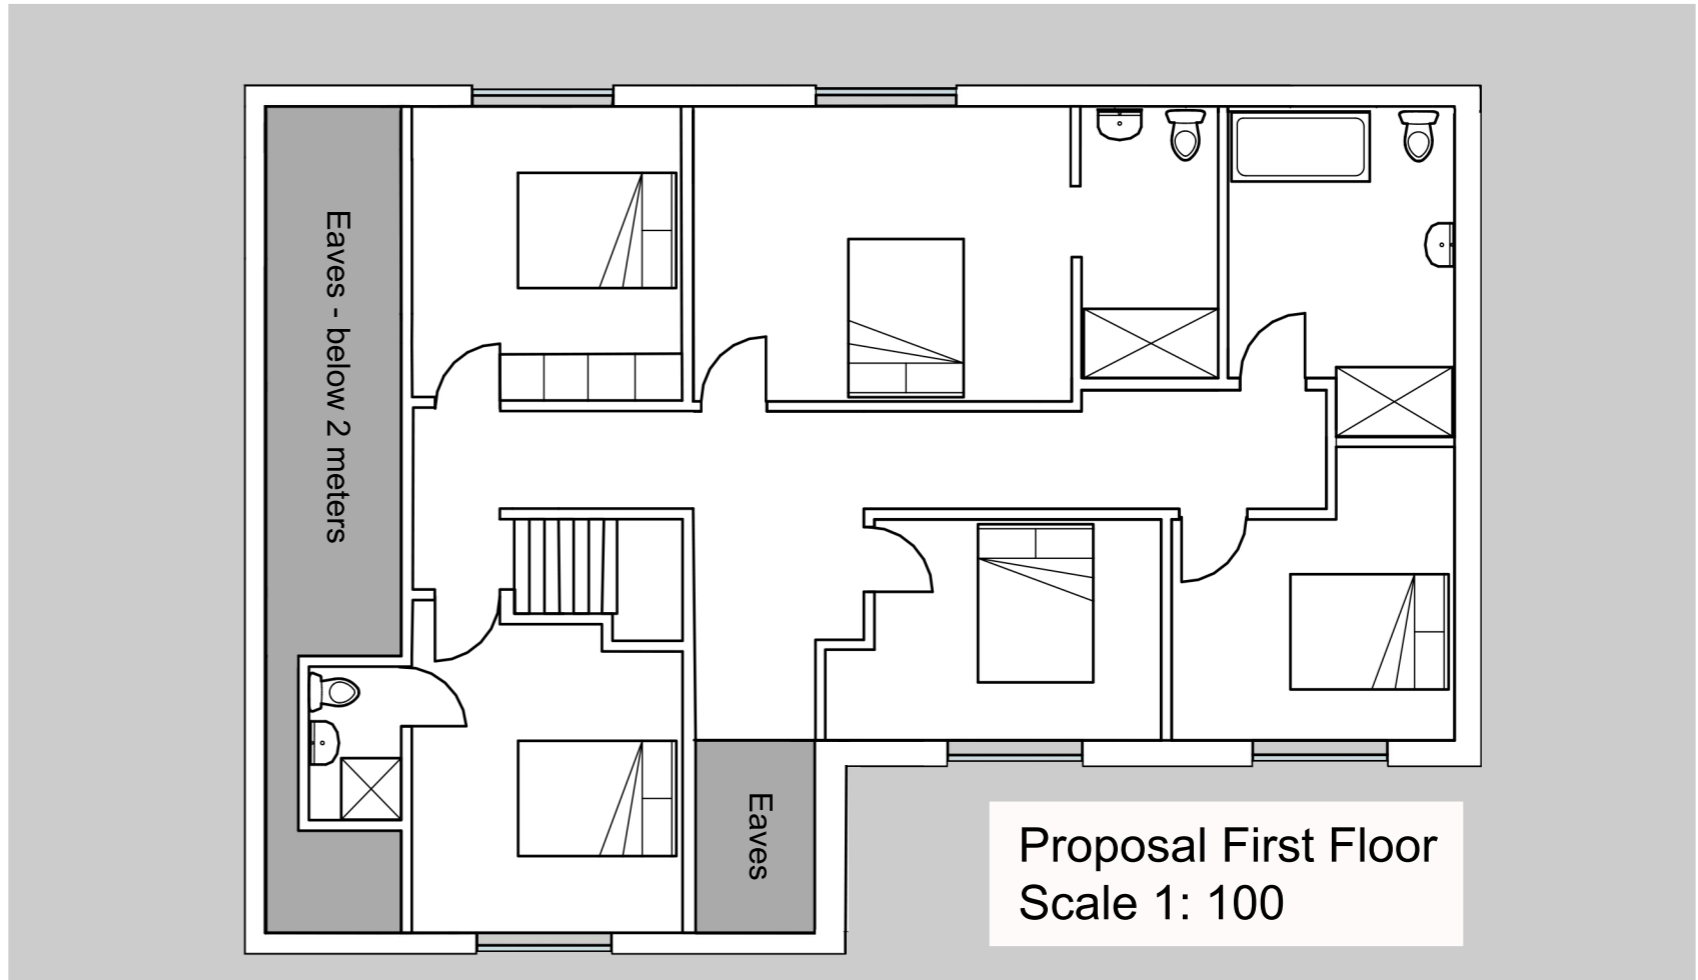

Proposal First Floor
Scale 1: 100

