
 


GENERAL NOTES:

- 1) Do not scale from this drawing except for planning purposes
- 2) All dimensions to be checked on site by the contractor
- 3) Report all omissions and/or errors to NDM Architects
- 4) All dimensions in millimetres unless otherwise stated
- 5) If in doubt contact administrator for clarification
- 6) All drawings are copyright of NDM Architects

LEGEND

 Existing Walls

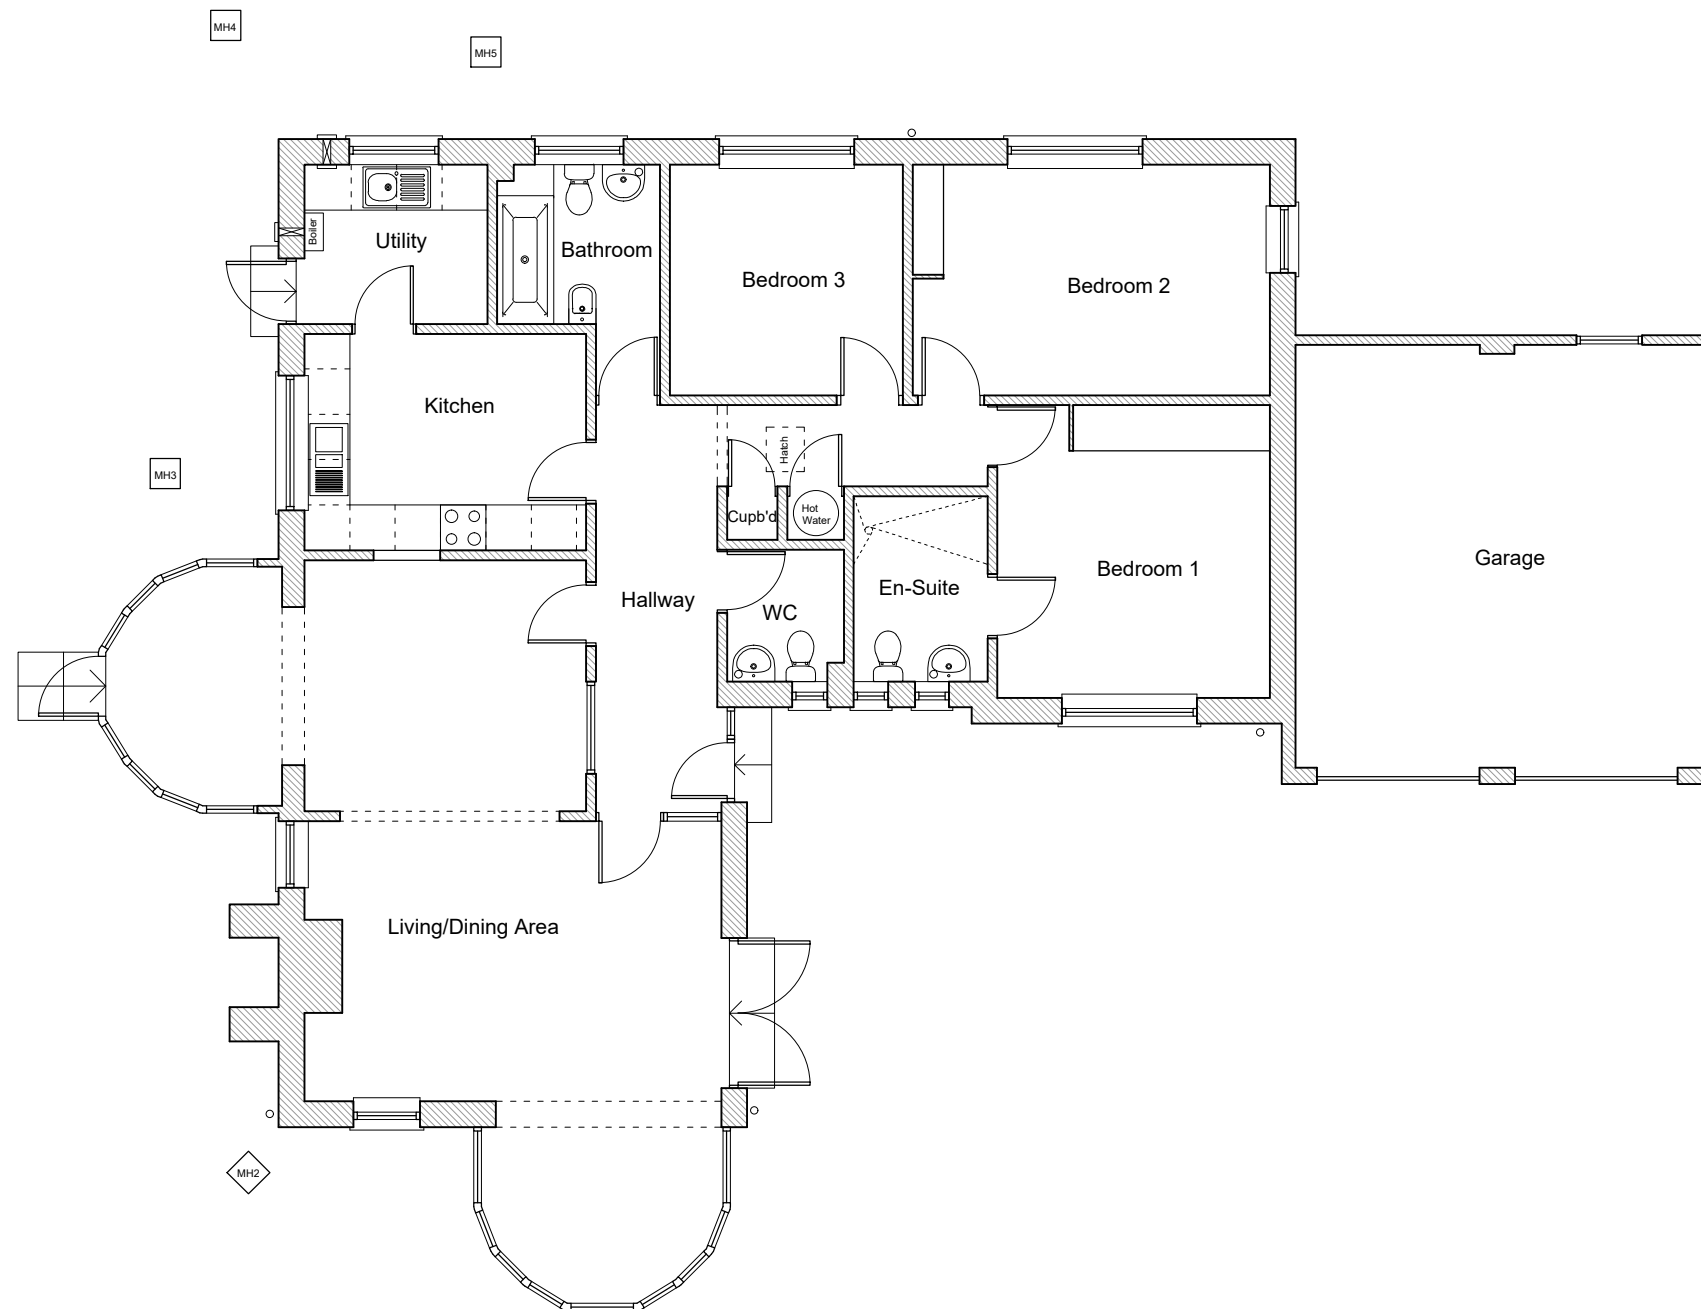

REV	DATE	DESCRIPTION
-	-	-

JOB TITLE

Proposed Loft Conversion and Internal remodelling
Bank End, Tipton St John, Devon, EX10 0AW

DRAWING TITLE

Existing Ground Floor Plan

First issued 03.04.24

Scale 1:100 @ A3

Job code 20-094


Status D

Drawing number E-200

Revision -

Drawn by: JH

Checked by: CB

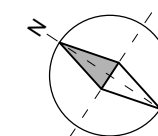

NDM
ARCHITECTS