







GENERAL NOTES:

- 1) Do not scale from this drawing except for planning purposes
- 2) All dimensions to be checked on site by the contractor
- 3) Report all omissions and/or errors to NDM Architects
- 4) All dimensions in millimetres unless otherwise stated
- 5) If in doubt contact administrator for clarification
- 6) All drawings are copyright of NDM Architects

LEGEND

-  Existing Walls
-  Proposed Walls
-  Areas below 2m height
-  Proposed Demolitions

 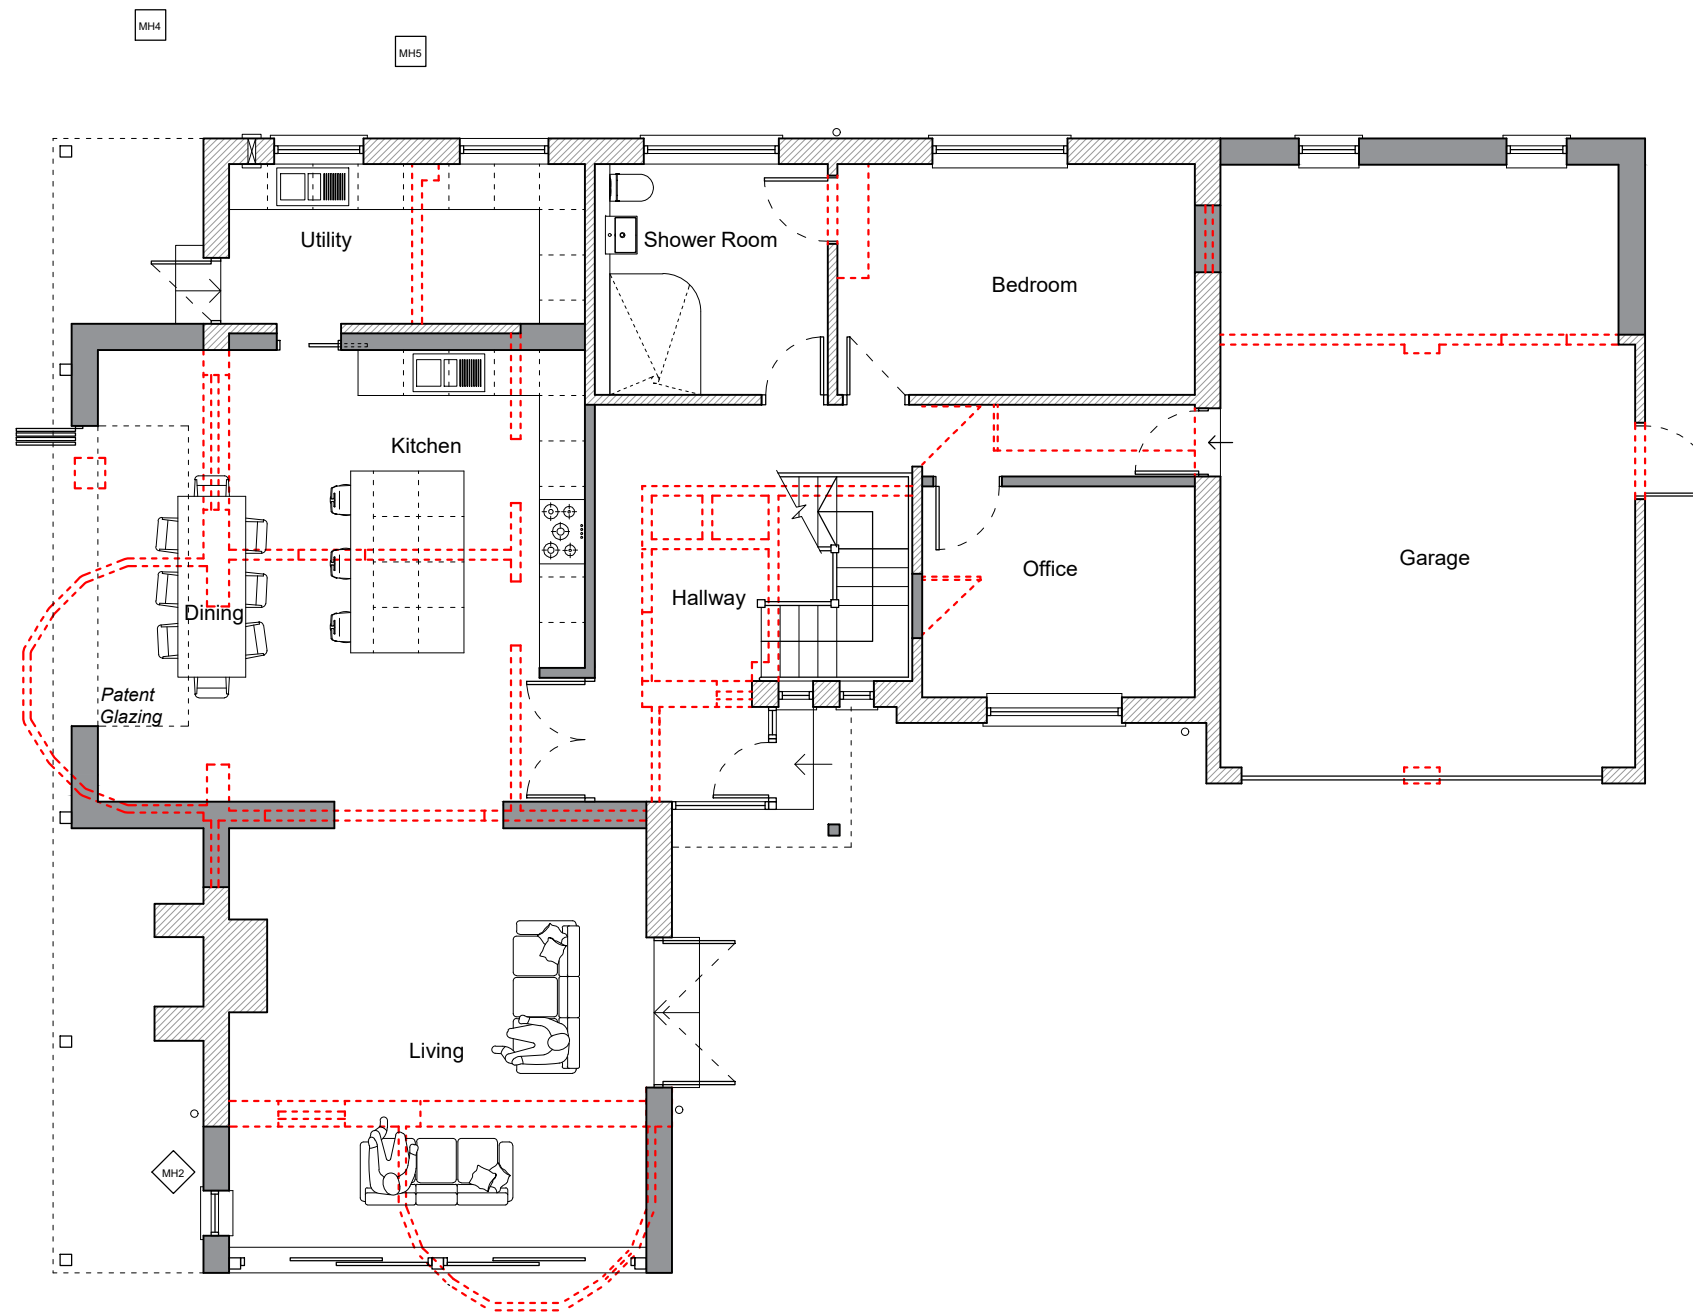

REV	DATE	DESCRIPTION
A	29.02.24	Amendments following Client comments
B	28.03.24	Amendments following Client comments

JOB TITLE

Proposed Loft Conversion and Internal remodelling
 Bank End, Tipton St John, Devon, EX10 0AW

DRAWING TITLE

Proposed Ground Floor Plan

First issued 26.11.21

Scale 1:100 @ A3

Job code 20-094


Status D

Drawing number P-200

Revision B

Drawn by: JH

Checked by: CB

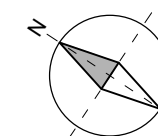

NDM
ARCHITECTS