



Contractors must check all dimensions on site. Only figured dimensions are to be worked from. Discrepancies are to be reported immediately.

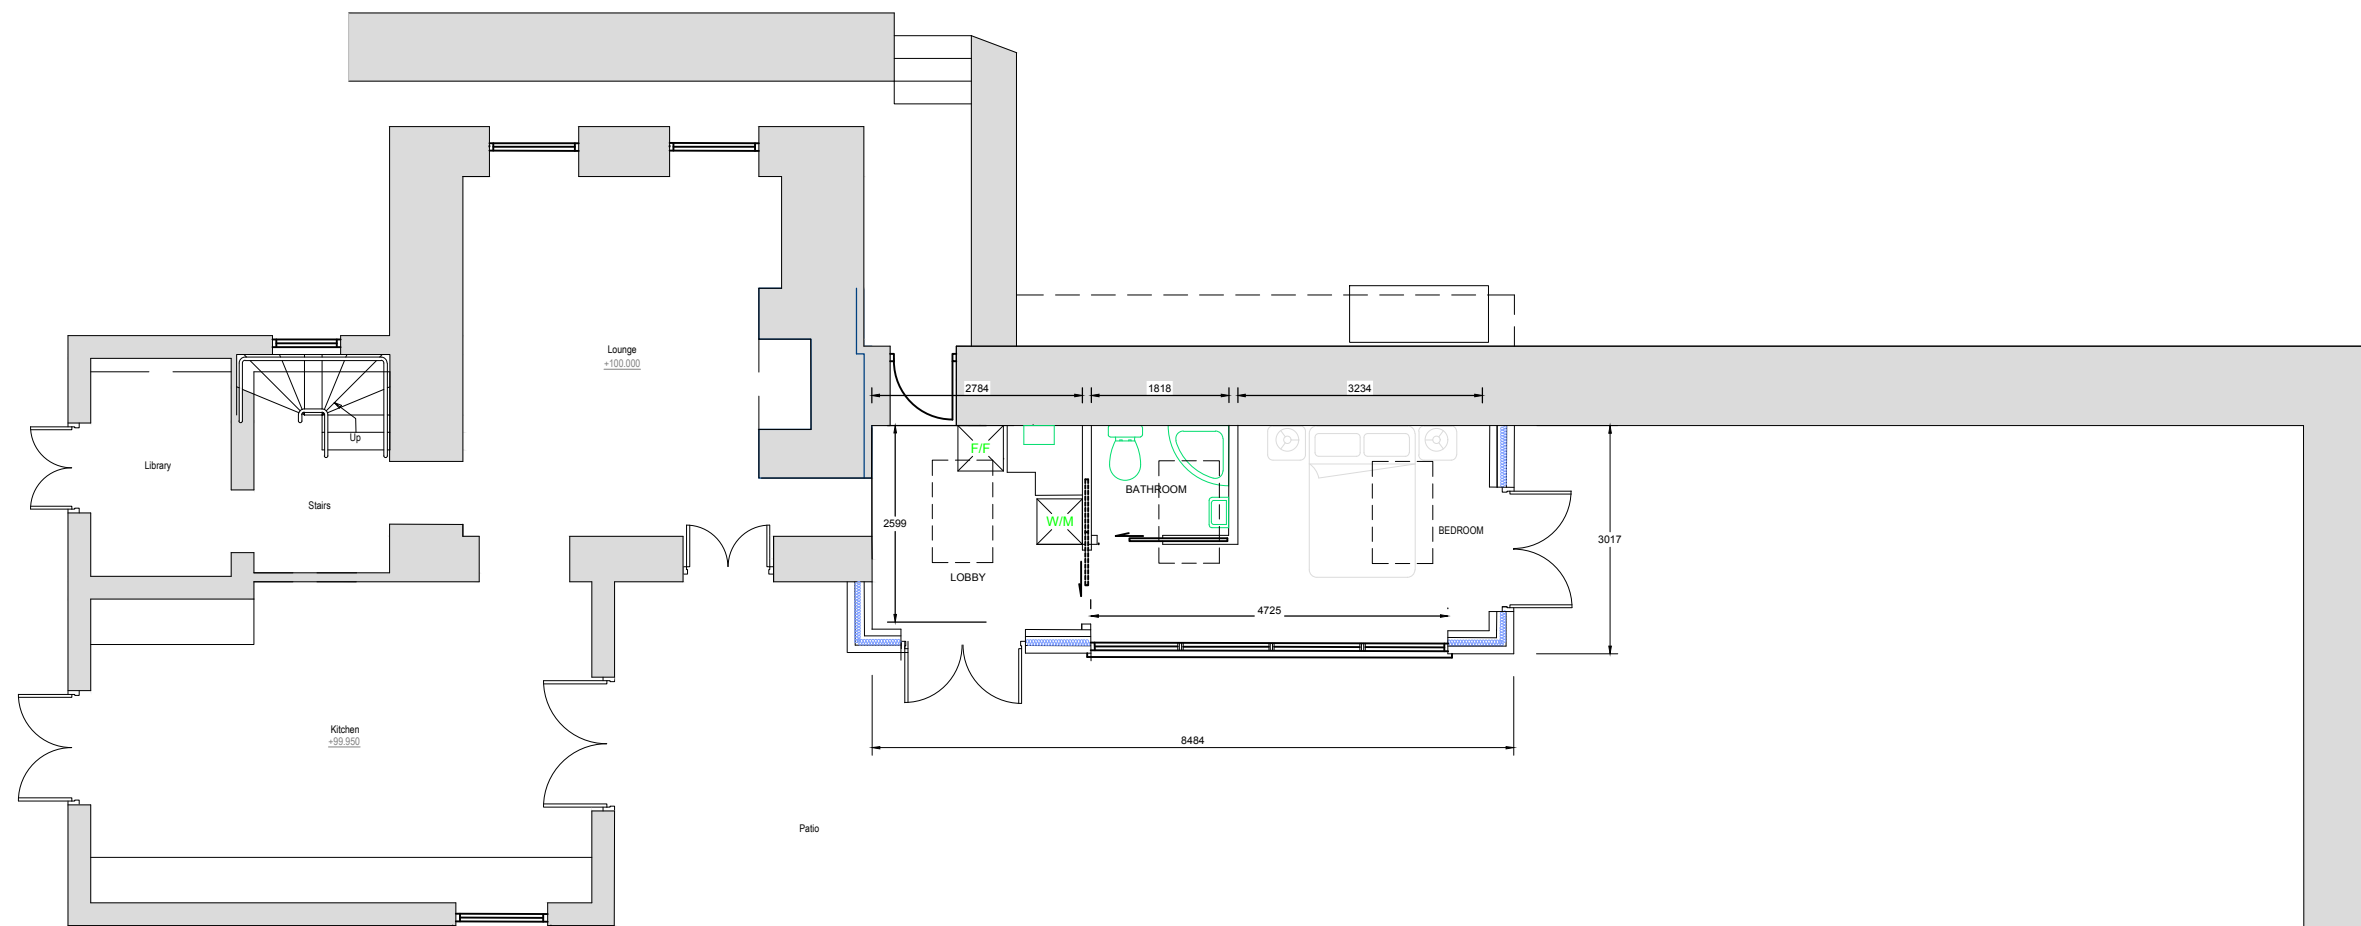

Proposed Ground Floor Plan

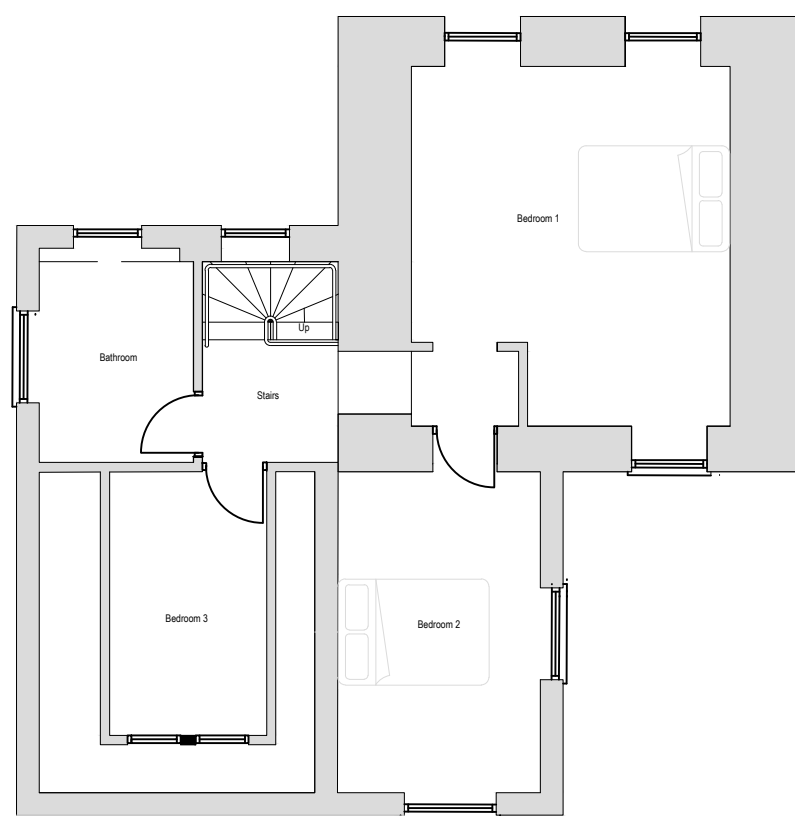

Proposed First Floor Plan



Rev	Date	Comment
C	26.02.24	Stone cladding removed from walls
B	08.11.23	North elevation openings added
A	24.10.23	Windows altered



Chartered Building Surveyors
 9 Penhale View
 Cubert
 Newquay
 Cornwall,
 TR8 5FW
 Email: info@atlanticbuildingconsultants.co.uk
 Tel: 01637 622304

Project
 Pheasant Cottage
 Clowance
 Praze An Beeble, TR14 0PT

Client
 Mr & Mrs McEvoy

Drawing Title
 Floor Plans
 As Proposed

Scale. 1:100 @ A3

Drg No. ABC655-04C

File No. ABC655

Designed by	JDR	Drawn by	JDR/BLT
Date	Oct 2023	Rev	C

© This Drawing is the Copyright of Atlantic Building Consultants Ltd