



Contractors must check all dimensions on site. Only figured dimensions are to be worked from. Discrepancies are to be reported immediately.

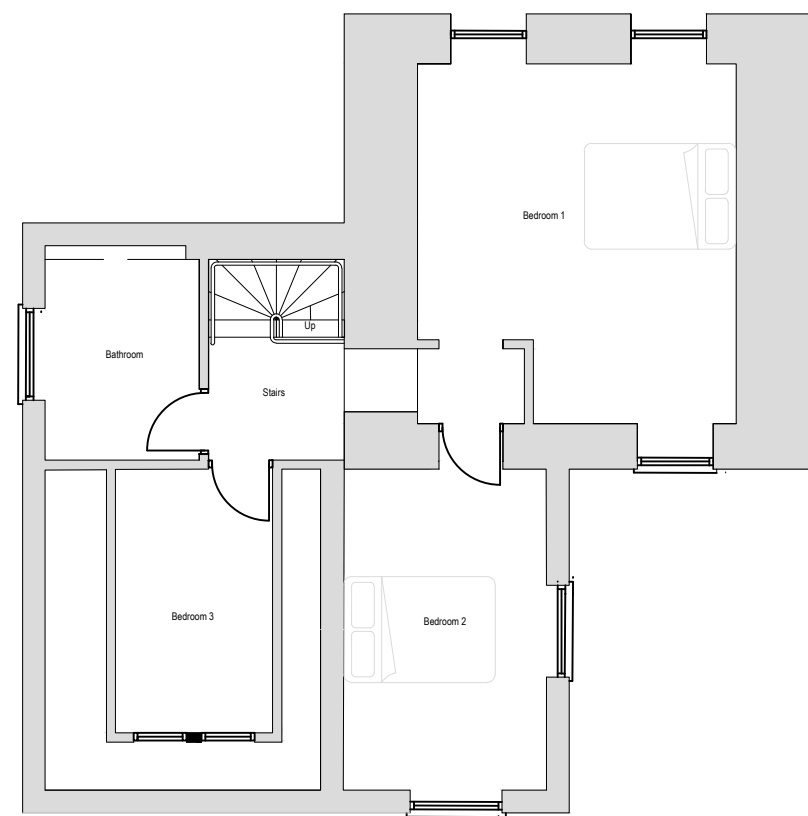

Rev	Date	Comment
A		

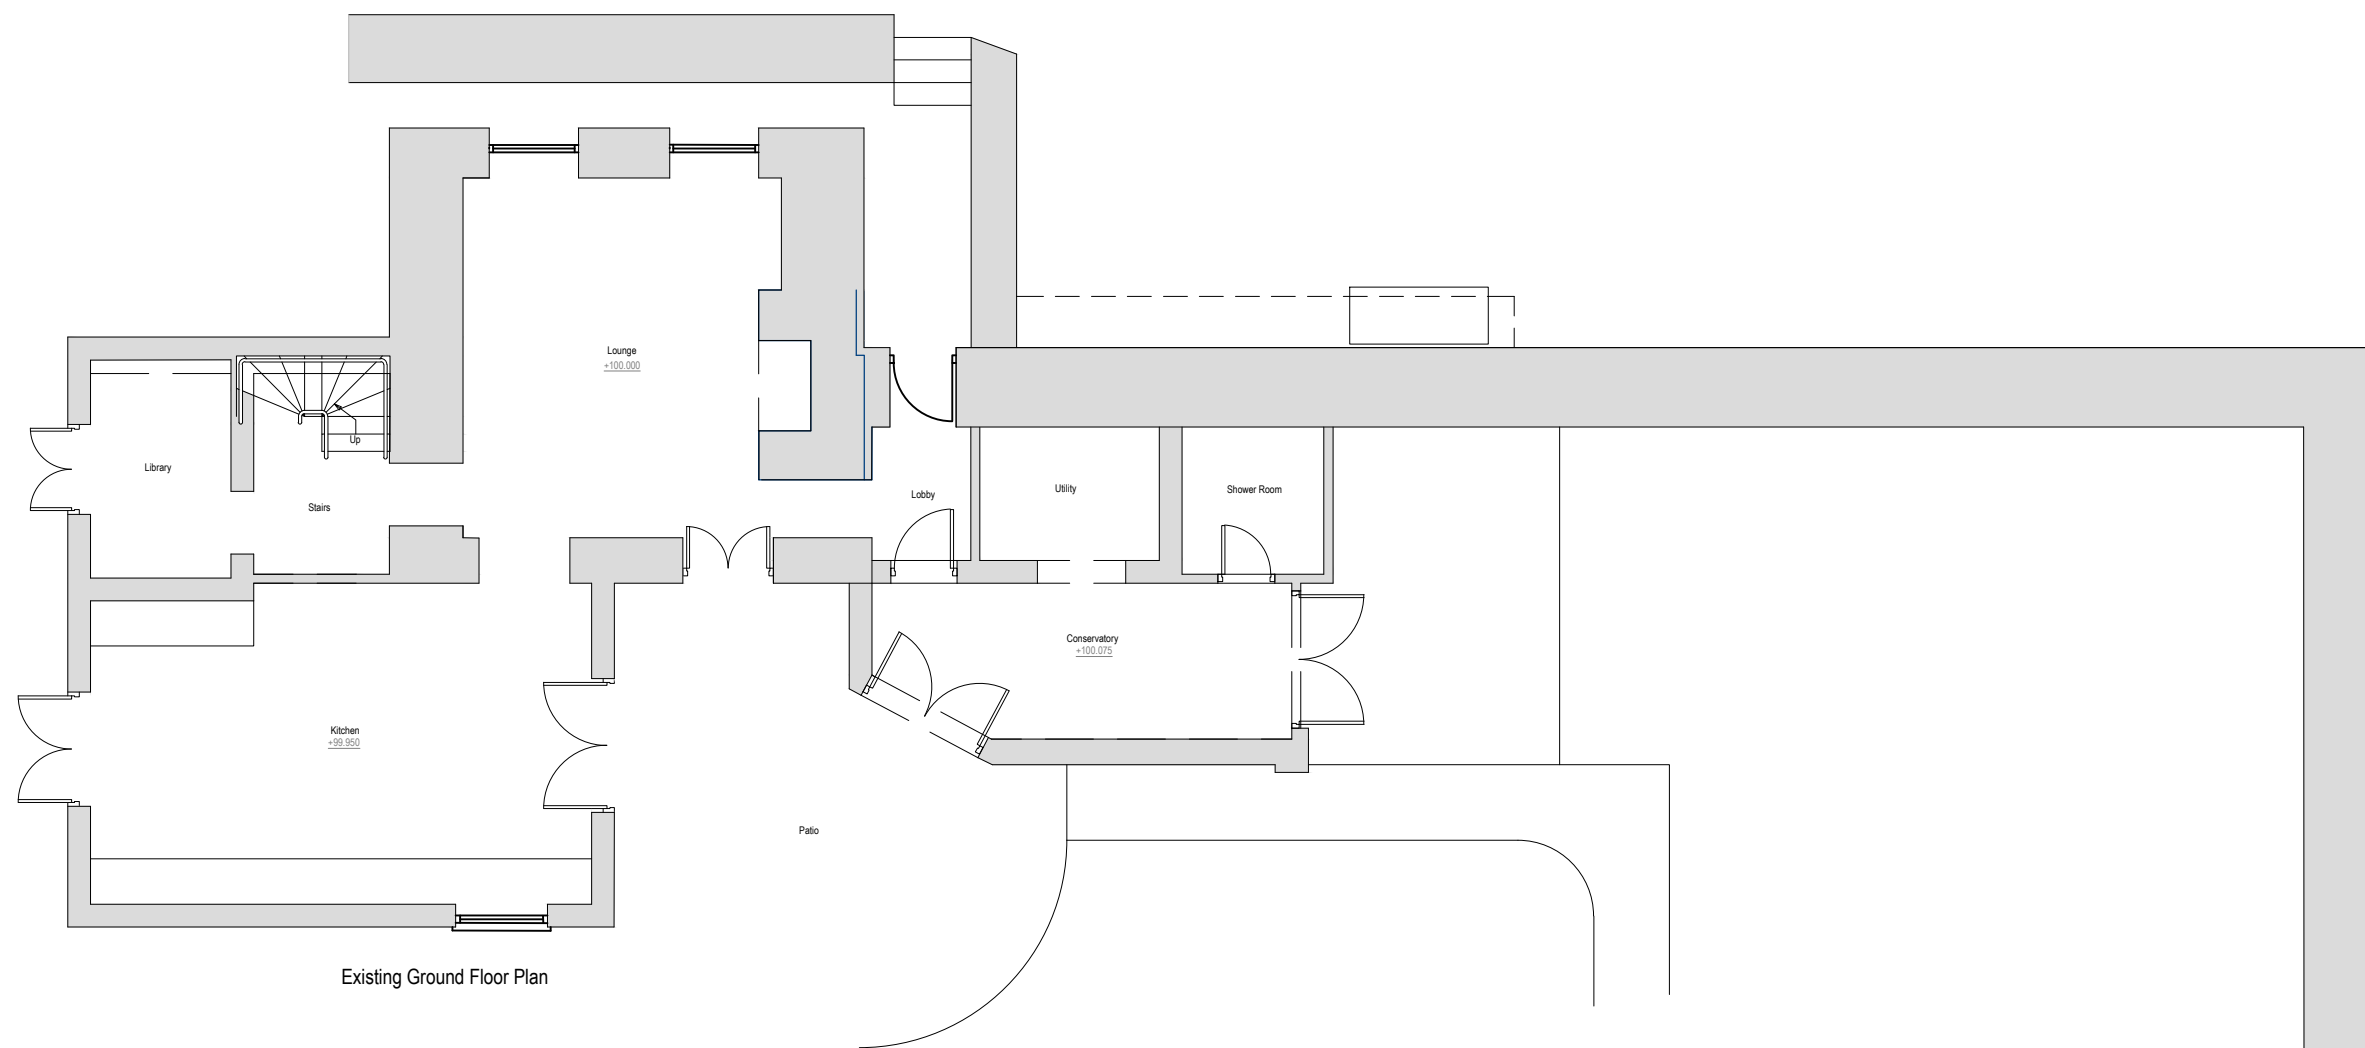

Chartered Building Surveyors
9 Penhale View
Cubert
Newquay
Cornwall,
TR8 5FW
Email: info@atlanticbuildingconsultants.co.uk
Tel: 01637 622304

Project
Pheasant Cottage
Clowance
Praze An Beeble, TR14 0PT

Client
Mr & Mrs McEvoy

Drawing Title
Floor Plans
As Existing

Scale. 1:100 @ A3

Drg No. ABC655-02

File No. ABC655

Designed by JDR	Drawn by JDR/AK
Date Oct 2023	Rev

© This Drawing is the Copyright of Atlantic Building Consultants Ltd