




Southwest Elevation (1:50)

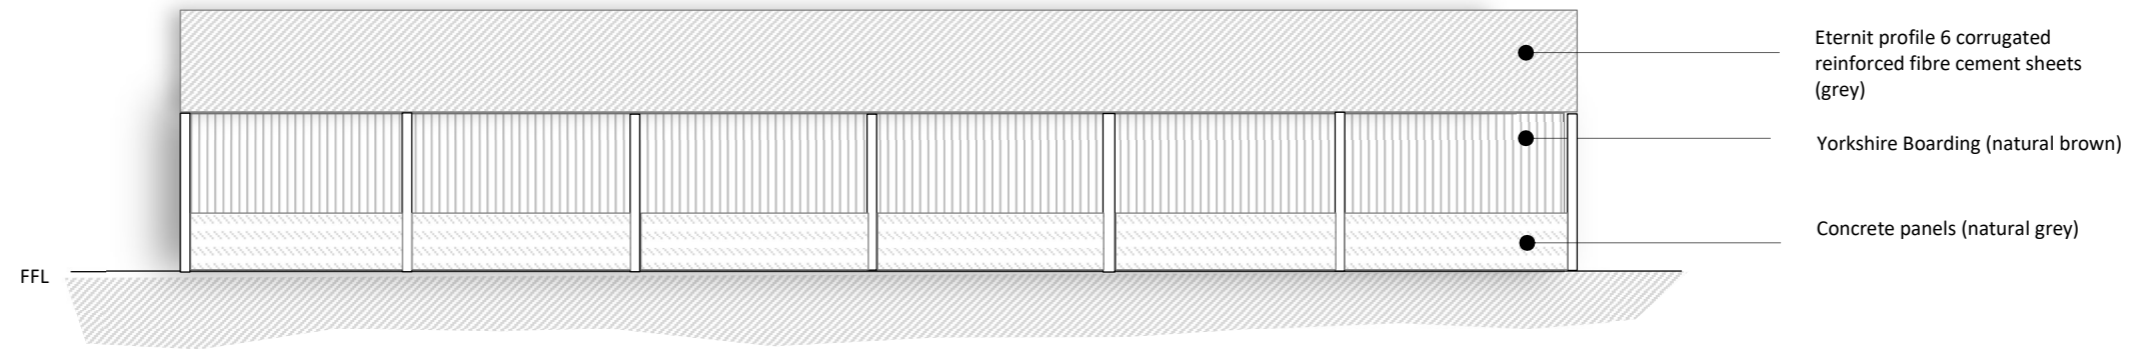



Northeast Elevation (1:200)

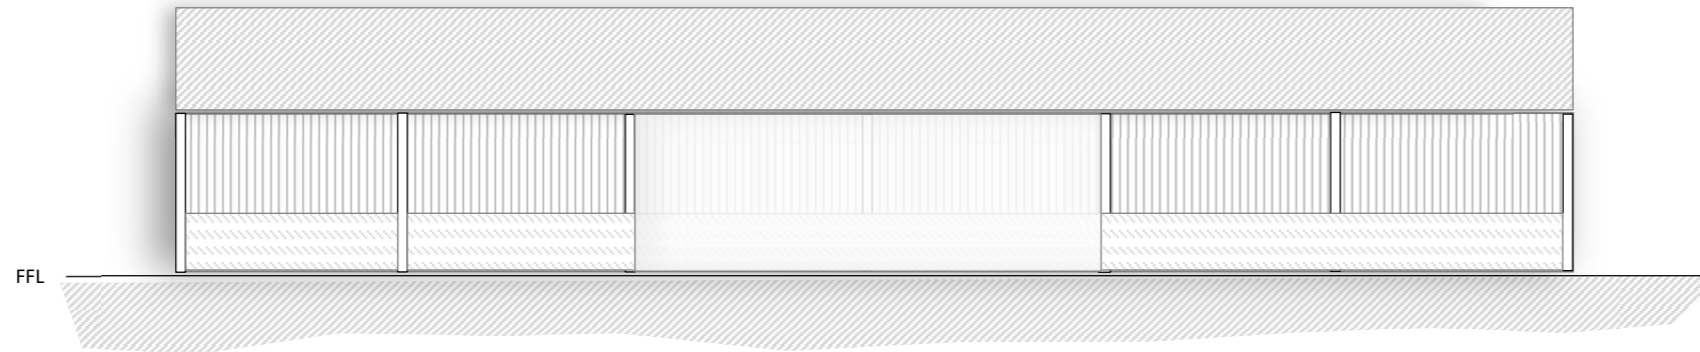

Northwest Elevation (1:200)

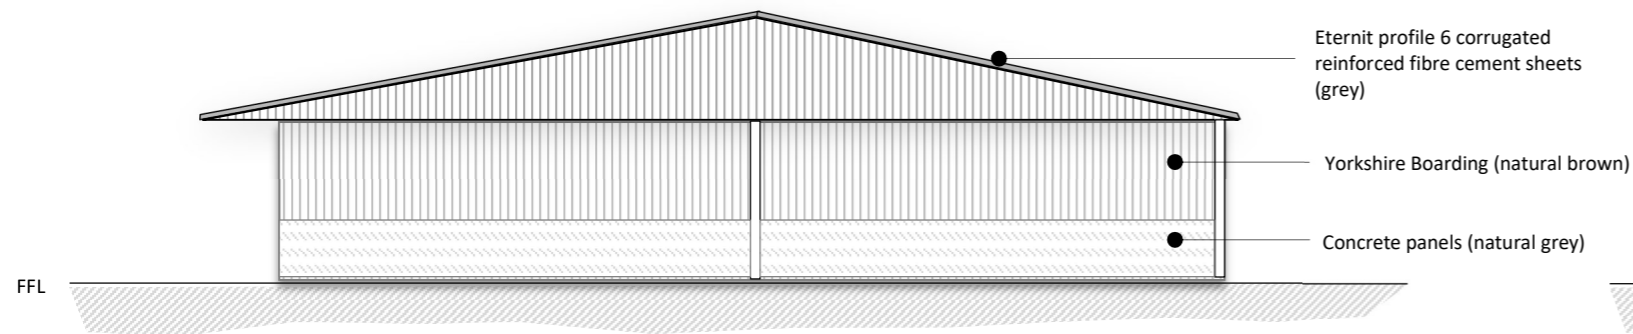

Southeast Elevation (1:200)

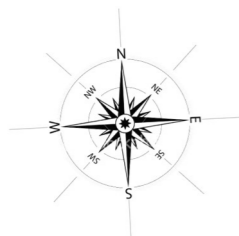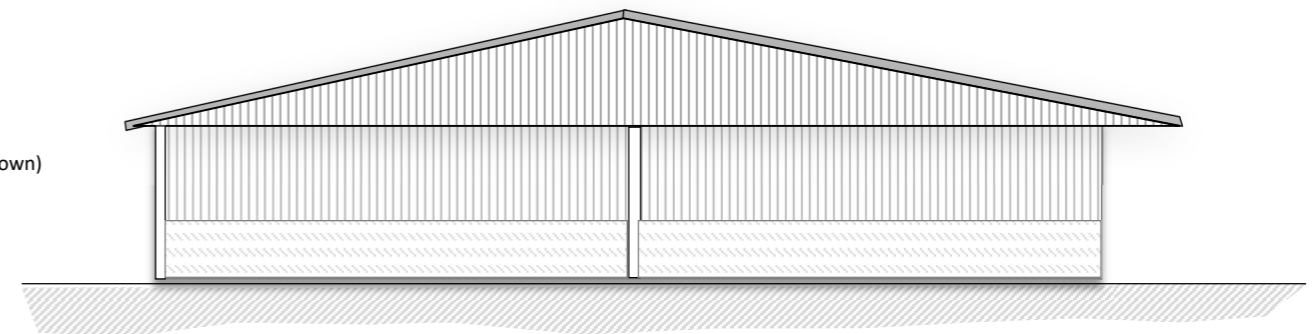

Scale: Various at A3

Drawn by: TMP

Plan reference: P445-23

2m
Scale 1:200 at A3

Client: S Parker



Project: Elevation Plan

Crusader House
Newham Road
Truro
TR1 2DP

01872 306090
info@edwardbuckland.co.uk
www.edwardbuckland.co.uk



Proposed Floor Plan (1:200)

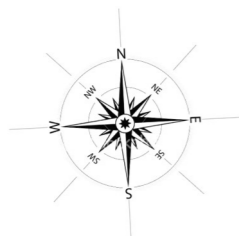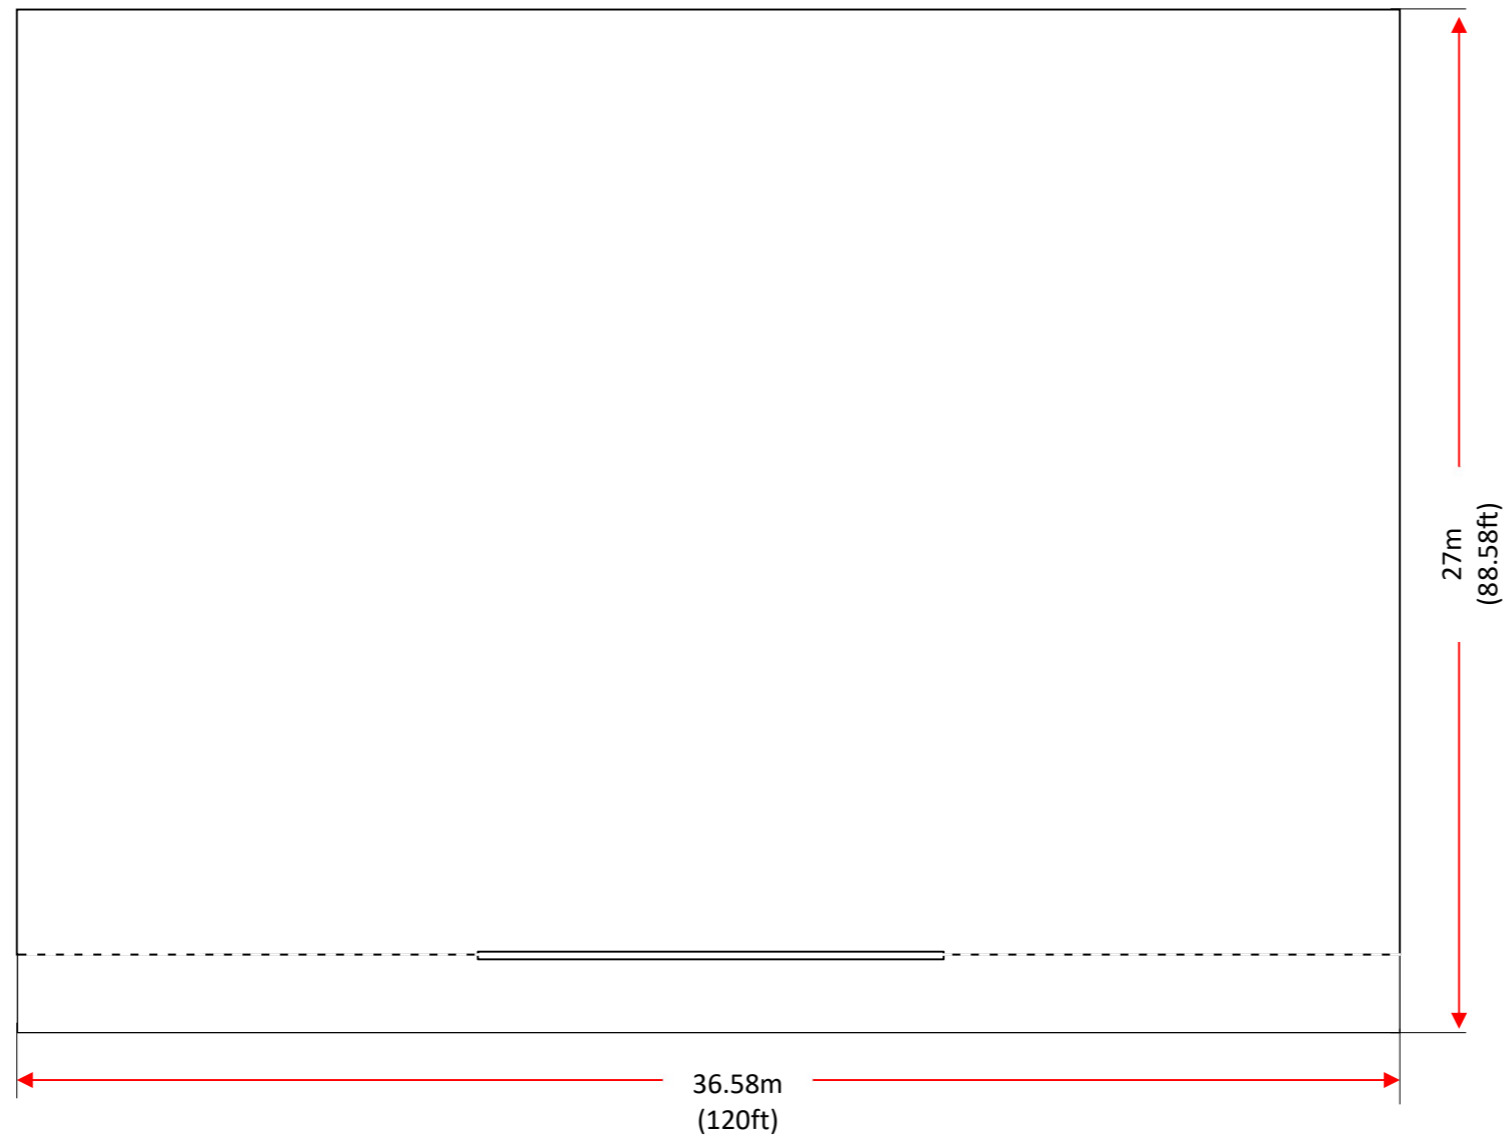

Scale: Various at A3

Drawn by: TMP

Plan reference: P445-23



Scale 1:200 at A3

Client: S Parker

Project: Floor Plan

Crusader House
Newham Road
Truro
TR1 2DP

01872 306090
info@edwardbuckland.co.uk
www.edwardbuckland.co.uk

