



COPYRIGHT DART ARCHITECTURE LIMITED
 ALL DIMENSIONS TO BE CHECKED ON SITE AND ANY DISCREPANCIES TO BE REPORTED TO DART ARCHITECTURE LIMITED
 DO NOT SCALE FOR CONSTRUCTION PURPOSES

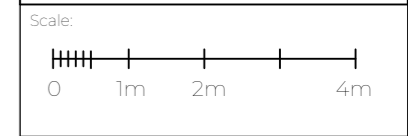

Notes:

| Rev. | Description | Drawn | Date |
|------|-------------|-------|------|
| | | | |

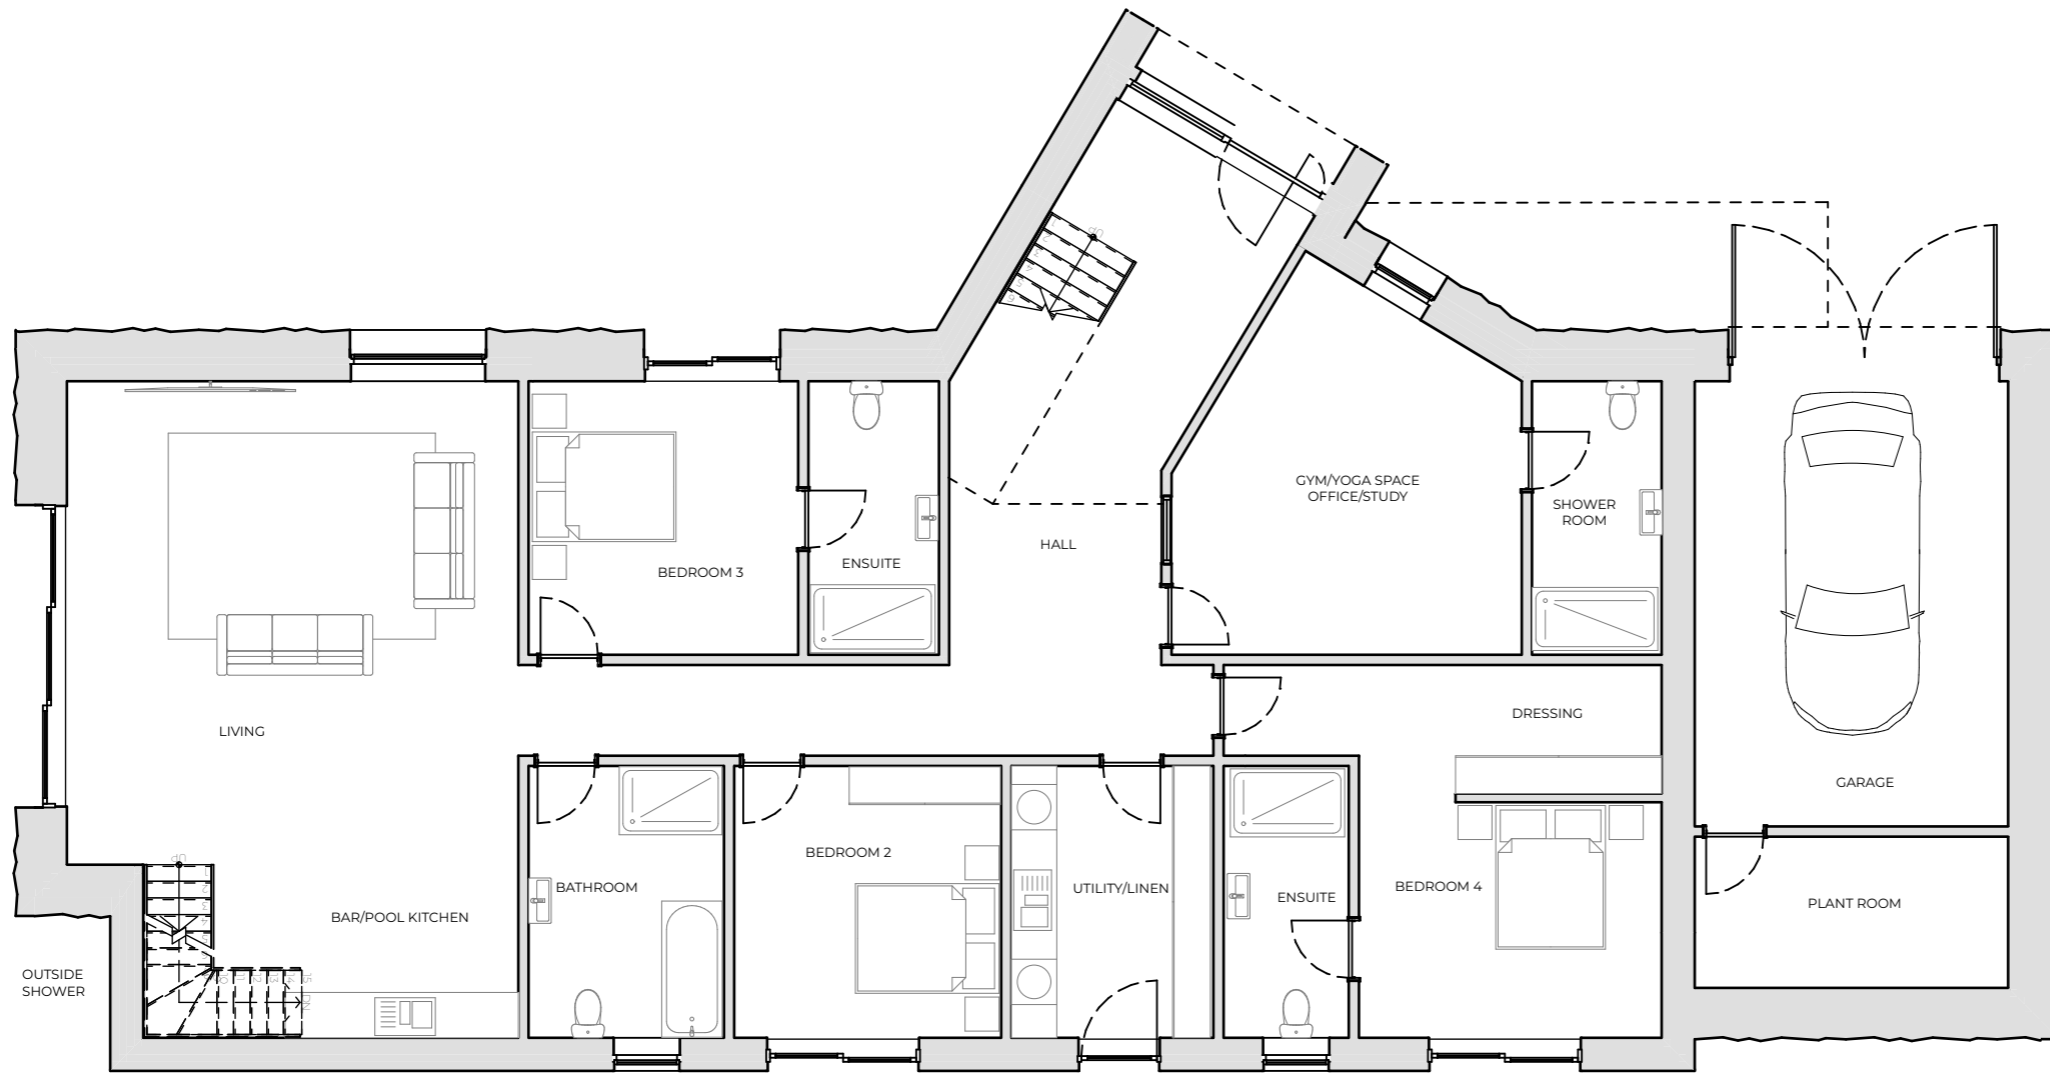

DART

Mobile: +44 (0) 7859 901 572
 Email: mail@dartarchitecture.co.uk

Project Title:
 PROPOSED CONSTRUCTION OF
 NEW DWELLING

Project Address:
 SADDLERS
 HIGHLANES
 WADEBRIDGE

Client:
 MR G FRANKS

Drawing Title:
 GROUND FLOOR PLAN

Scale: 1:100@A3 Drawn: DW

Date: 03/24 Checked: JD

Drawing No: DA206-PL-01-01 Rev.

FLOOR AREAS:
 GROUND FLOOR: 231m²
 FIRST FLOOR: 193m²
 TOTAL FLOOR AREA: 414m²

PLANNING