



COPYRIGHT DART ARCHITECTURE LIMITED
 ALL DIMENSIONS TO BE CHECKED ON SITE AND ANY
 DISCREPANCIES TO BE REPORTED TO DART ARCHITECTURE LIMITED
 DO NOT SCALE FOR CONSTRUCTION PURPOSES

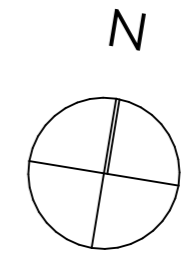

Scale:
 0 1m 2m 4m

Notes:

Rev.	Description	Drawn	Date

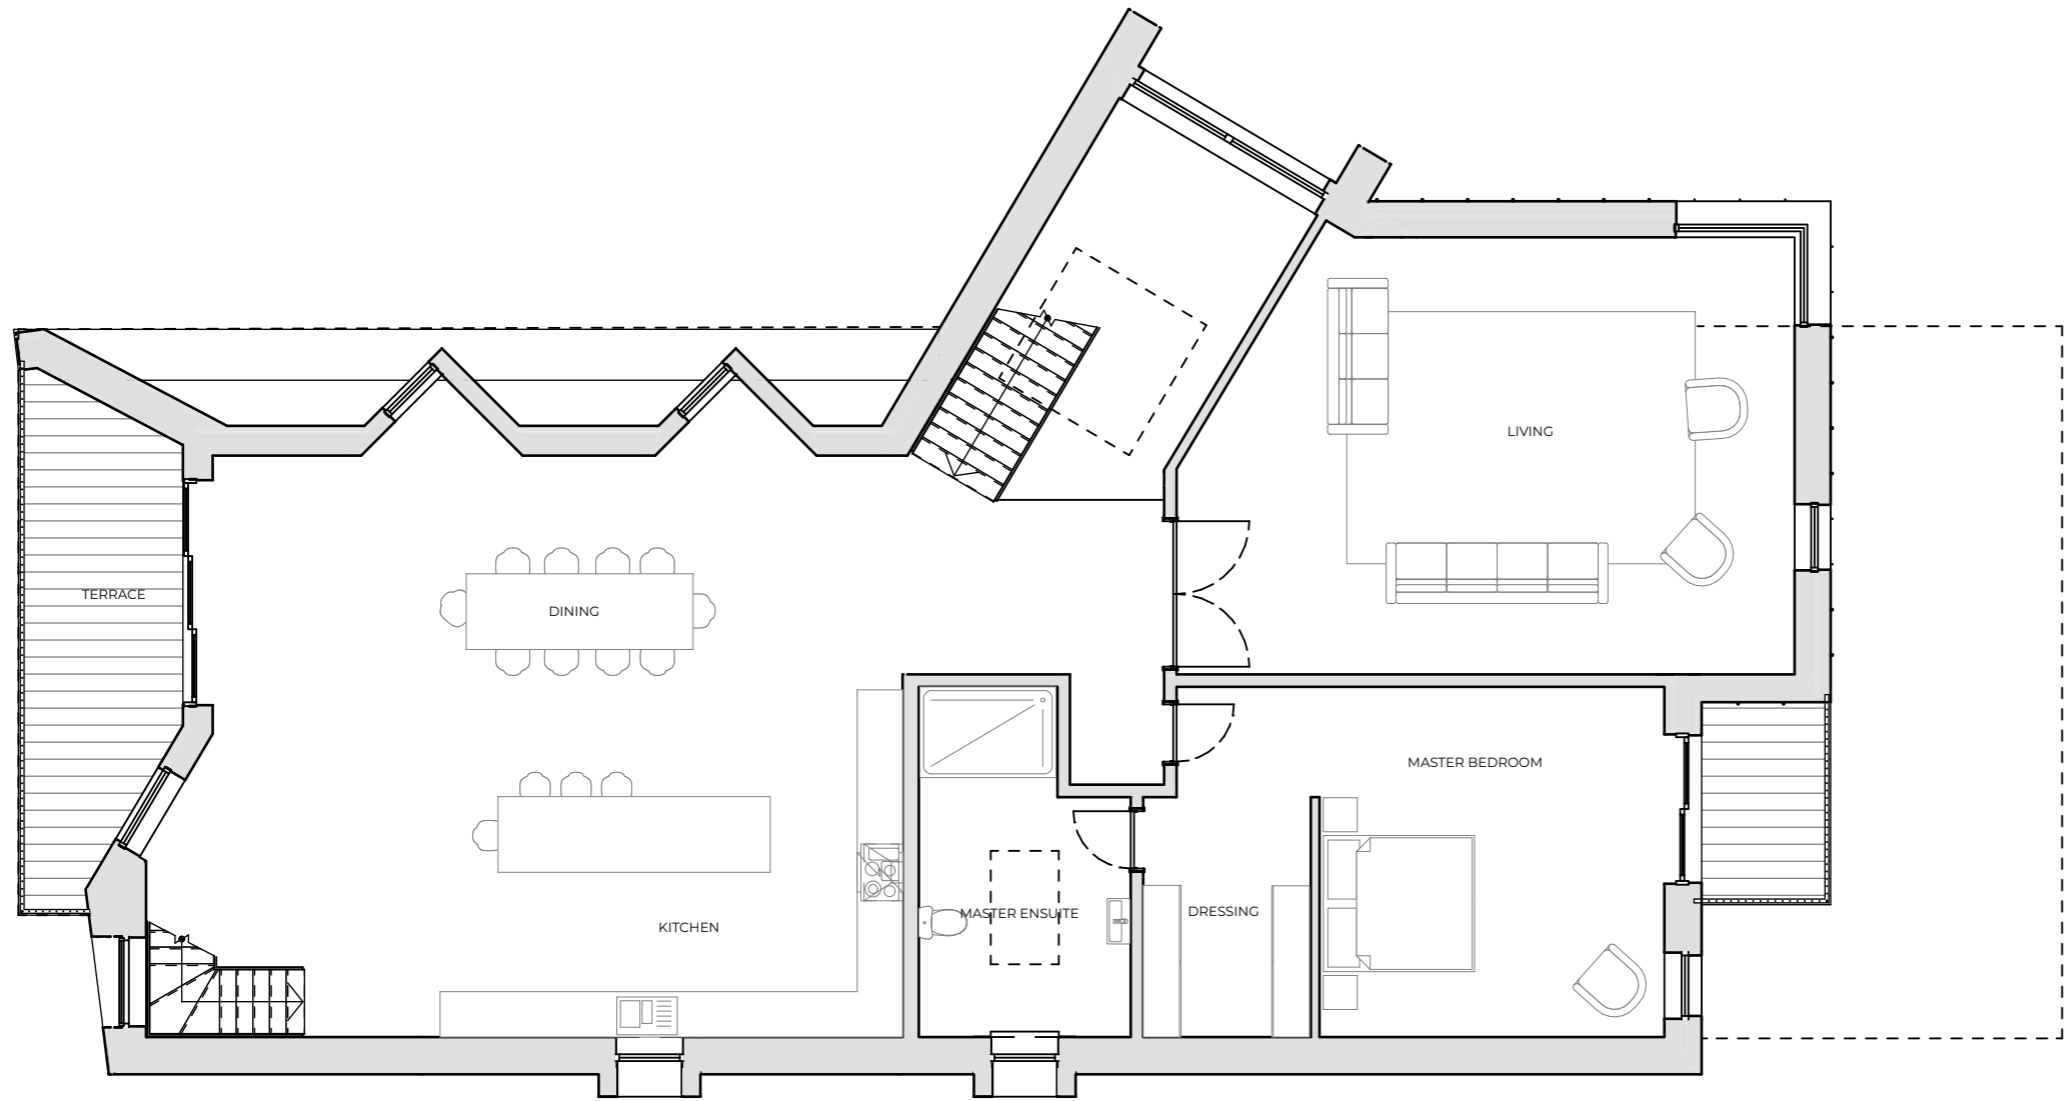

**DA
RT**

Mobile: +44 (0) 7859 901 572
 Email: mail@dartarchitecture.co.uk

Project Title:
 PROPOSED CONSTRUCTION OF
 NEW DWELLING

Project Address:
 SADDLERS
 HIGHLANES
 WADEBRIDGE

Client:
 MR G FRANKS

Drawing Title:
 FIRST FLOOR PLAN

Scale:
 1:100@A3

Drawn:
 DW

Date:
 03/24

Checked:
 JD

Drawing No:
 DA206-PL-01-02

Rev.

FLOOR AREAS:
 GROUND FLOOR: 231m²
 FIRST FLOOR: 193m²
 TOTAL FLOOR AREA: 414m²

PLANNING