


FOR CONSTRUCTION PURPOSES DO NOT SCALE FROM THIS DRAWING. ALL DIMENSIONS TO BE CHECKED ON SITE. ANY DISCREPANCIES MUST BE REPORTED TO THE ARCHITECT FOR VERIFICATION PRIOR TO COMMENCEMENT OF THE EFFECTED WORKS. IF IN DOUBT ASK. THIS DRAWING IS COPYRIGHT.

Rev No	Date	Revision note
P1	10th Apr '24	Preliminary issue

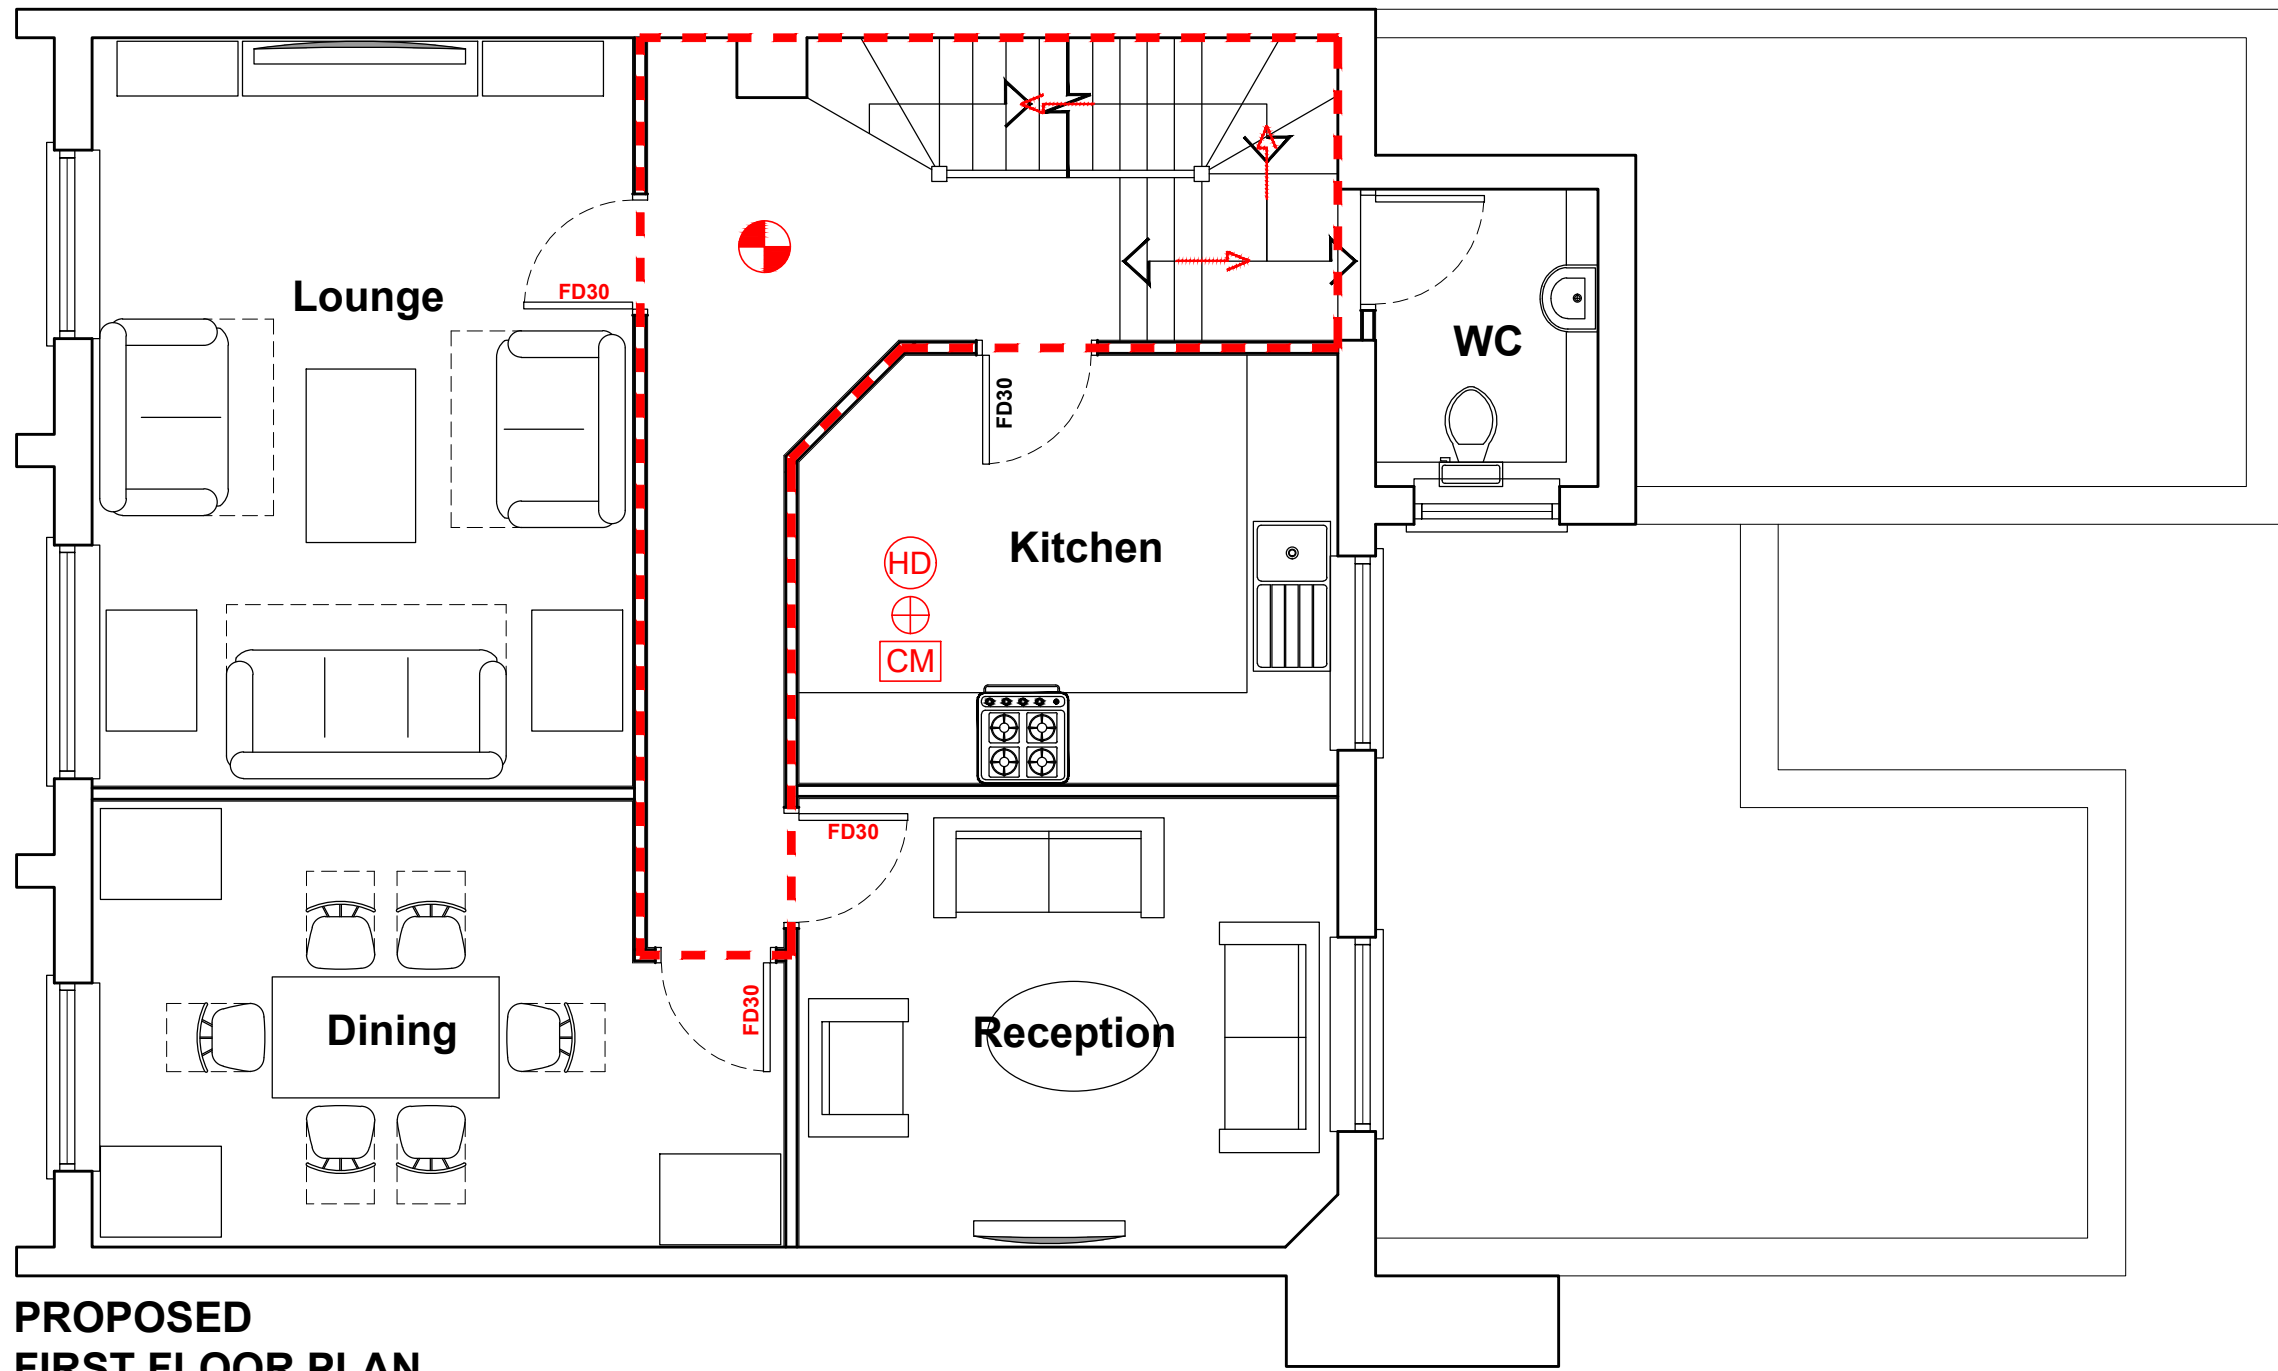

**PROPOSED
FIRST FLOOR PLAN**

FD30 Fire check doors 30 min fire resistance

(HD) Heat Detector comply with BS 5466 2:2003

SMOKE ALARM SYSTEM:
To be designed to BS5839:Part 6:2019
Smoke alarm installation and commission certificates to be submitted to building control officer and client upon completion
Fire alarm panel to be located near to front entrance, and manual call points to be located at front and rear doors.

FIRE EXIT

Fire Exit Sign
Comply with BS 5499


(CM) Carbon Monoxide Detector

Extract Vent

Fire Escape Route

Assembly Point

Fire rated escape route

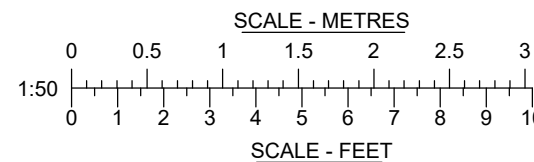

jpb
architects

BROOK HOUSE
54A COWLEY MILL ROAD
UXBRIDGE UB8 2FX

TEL: (01895) 272 446
FAX: (01895) 272 483
EMAIL: admin@jpbarchitects.co.uk

JOB TITLE

Sir Robert Peel Public House
7 Langdale Close
London
SE17 3UF

DRG TITLE

Proposed
First floor plan

SCALE @ A3

1:50@A3

JOB NO.

11291

DRG NO.

611

DATE

Mar '24

REV

P1