


FOR CONSTRUCTION PURPOSES DO NOT SCALE FROM THIS DRAWING.
 ALL DIMENSIONS TO BE CHECKED ON SITE. ANY DISCREPANCIES MUST BE
 REPORTED TO THE ARCHITECT FOR VERIFICATION PRIOR TO
 COMMENCEMENT OF THE EFFECTED WORKS. IF IN DOUBT ASK. THIS
 DRAWING IS COPYRIGHT.


| Rev No | Date | Revision note |
|--------|--------------|-------------------|
| P1 | 10th Apr '24 | Preliminary issue |

A
B
C
D
E
F

A
B
C
D
E
F

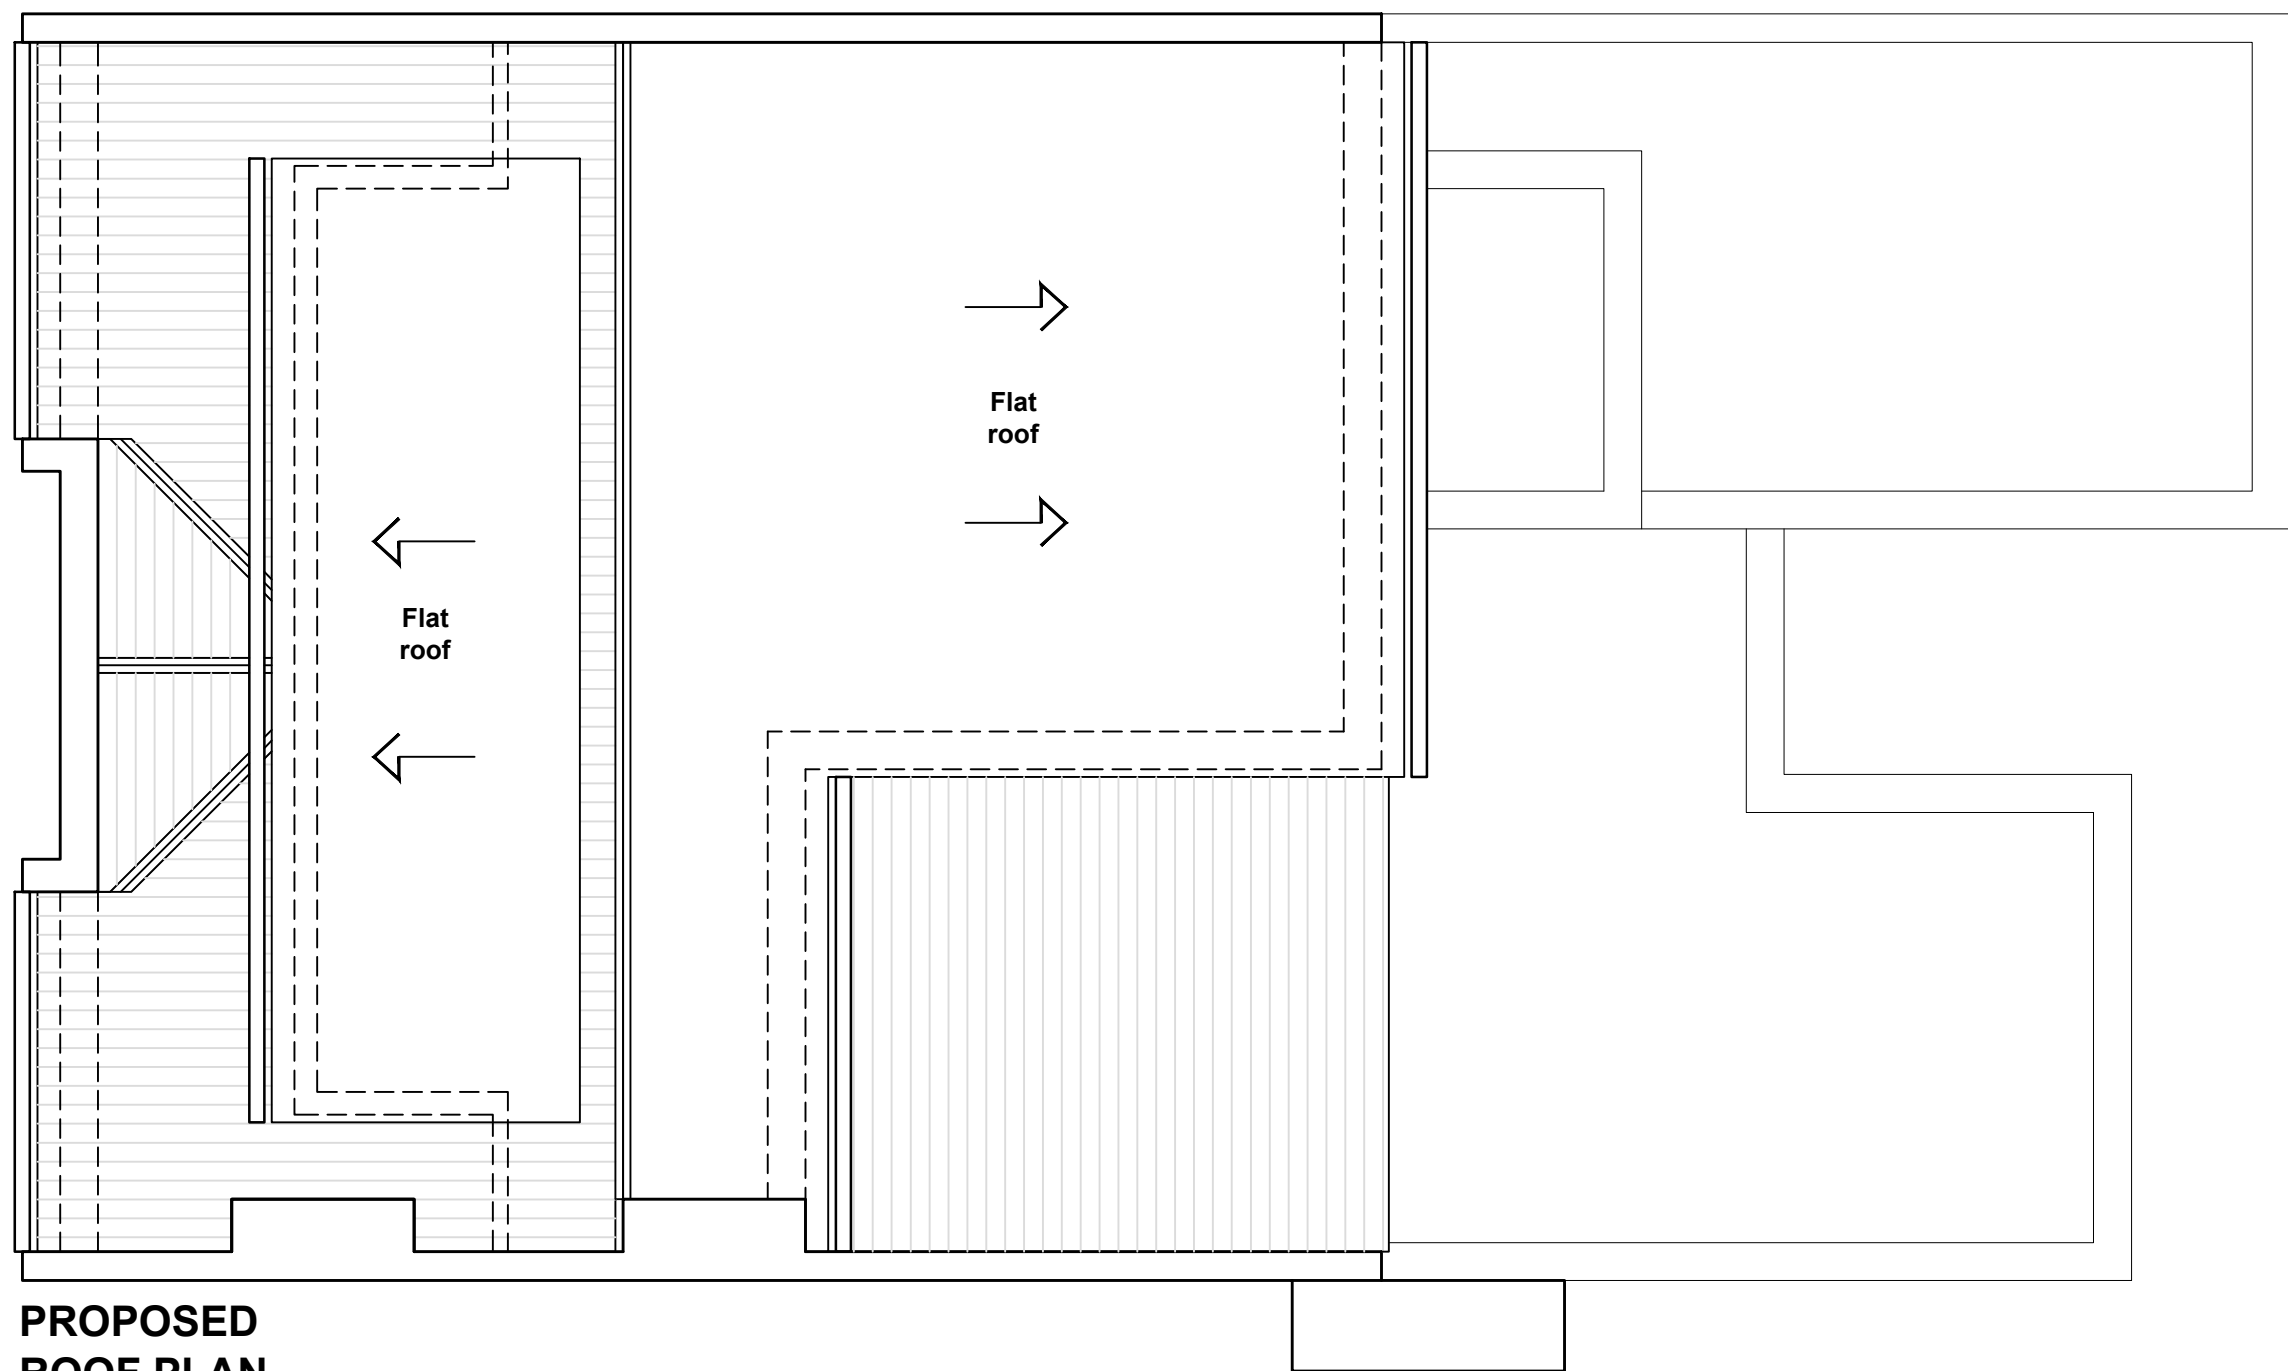

**PROPOSED
ROOF PLAN**

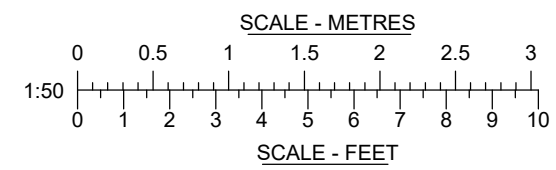

BROOK HOUSE
 54A COWLEY MILL ROAD
 UXBRIDGE UB8 2FX
 TEL: (01895) 272 446
 FAX: (01895) 272 483
 EMAIL: admin@jpbarchitects.co.uk

| | | |
|--|---------|-----|
| JOB TITLE | | |
| Sir Robert Peel Public House 7 Langdale Close London SE17 3UF | | |
| DRG TITLE | | |
| Proposed Roof plan | | |
| SCALE @ A3 | DATE | |
| 1:50@A3 | Mar '24 | |
| JOB NO. | DRG NO. | REV |
| 11291 | 613 | P1 |