

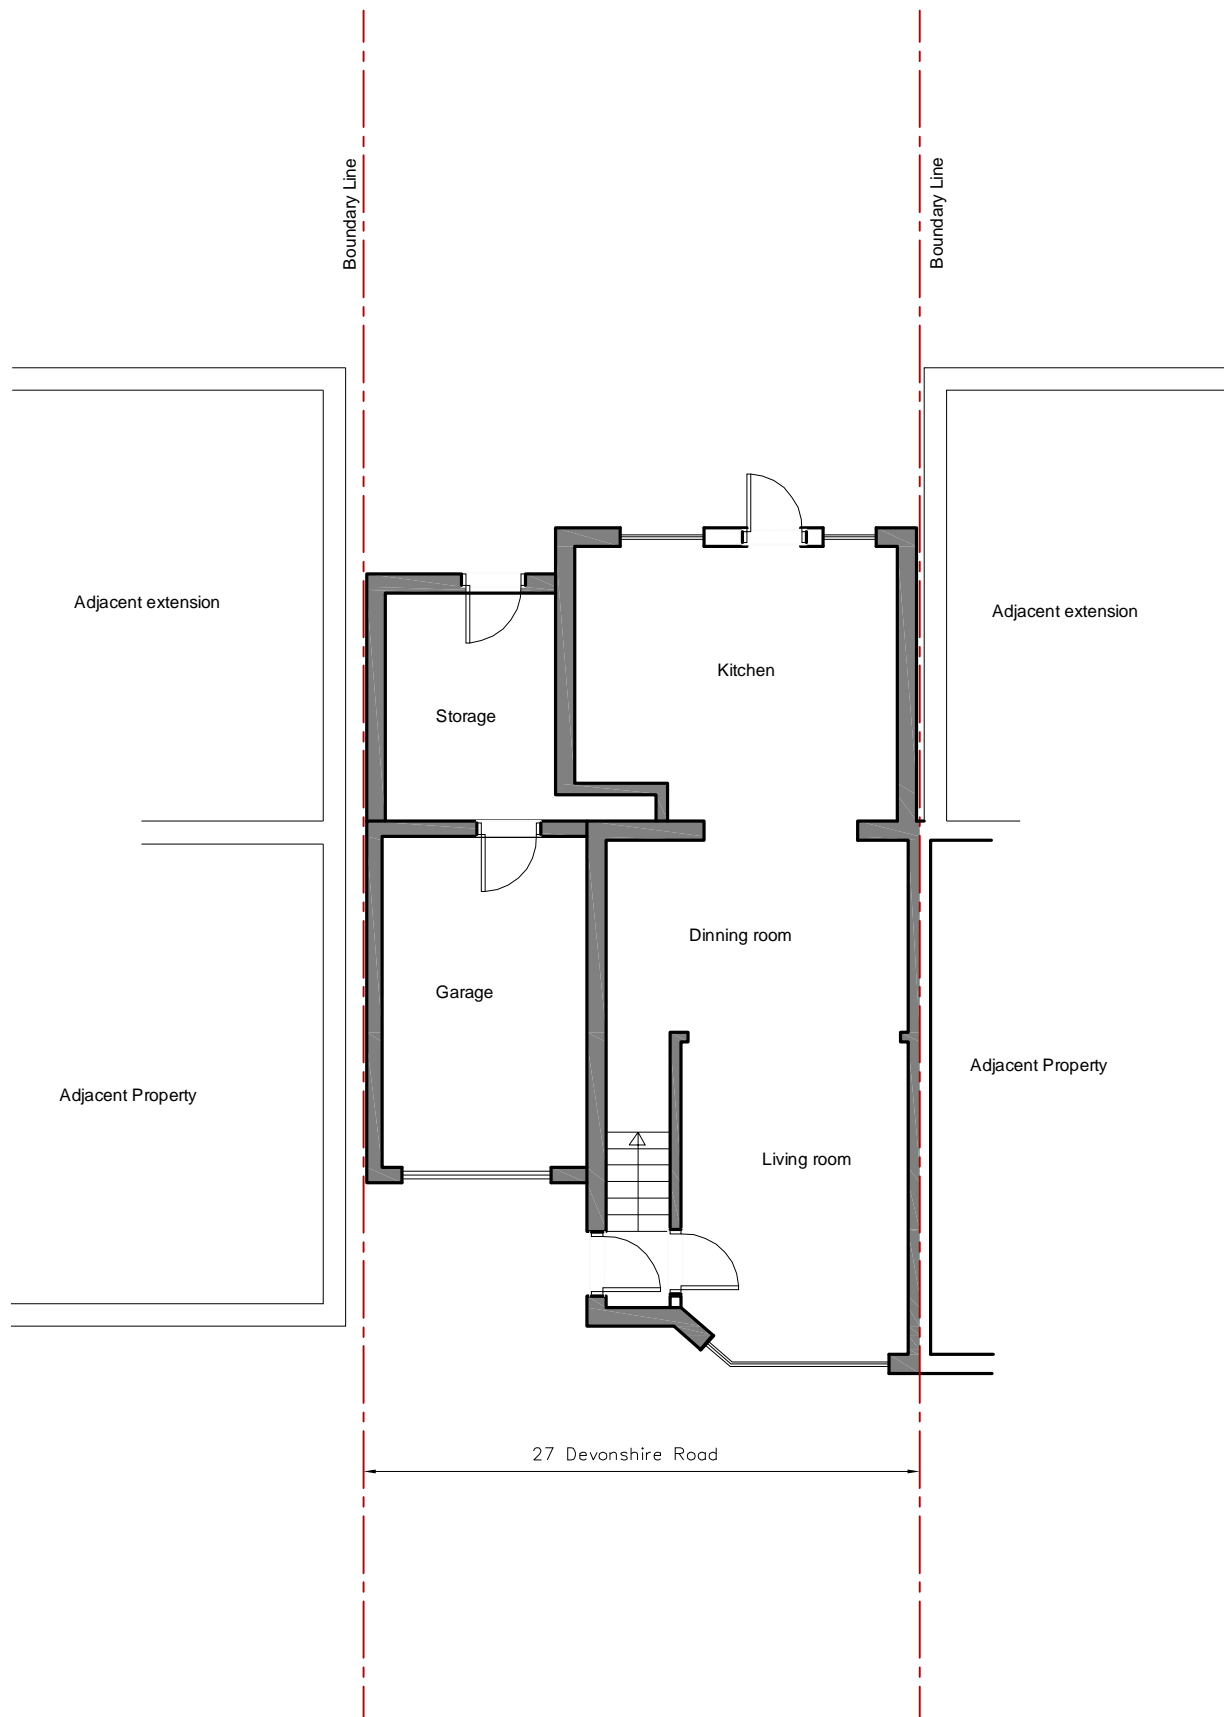


Scale Bar For 1:100

 

GROUND FLOOR EXISTING
 SCALE 1:100

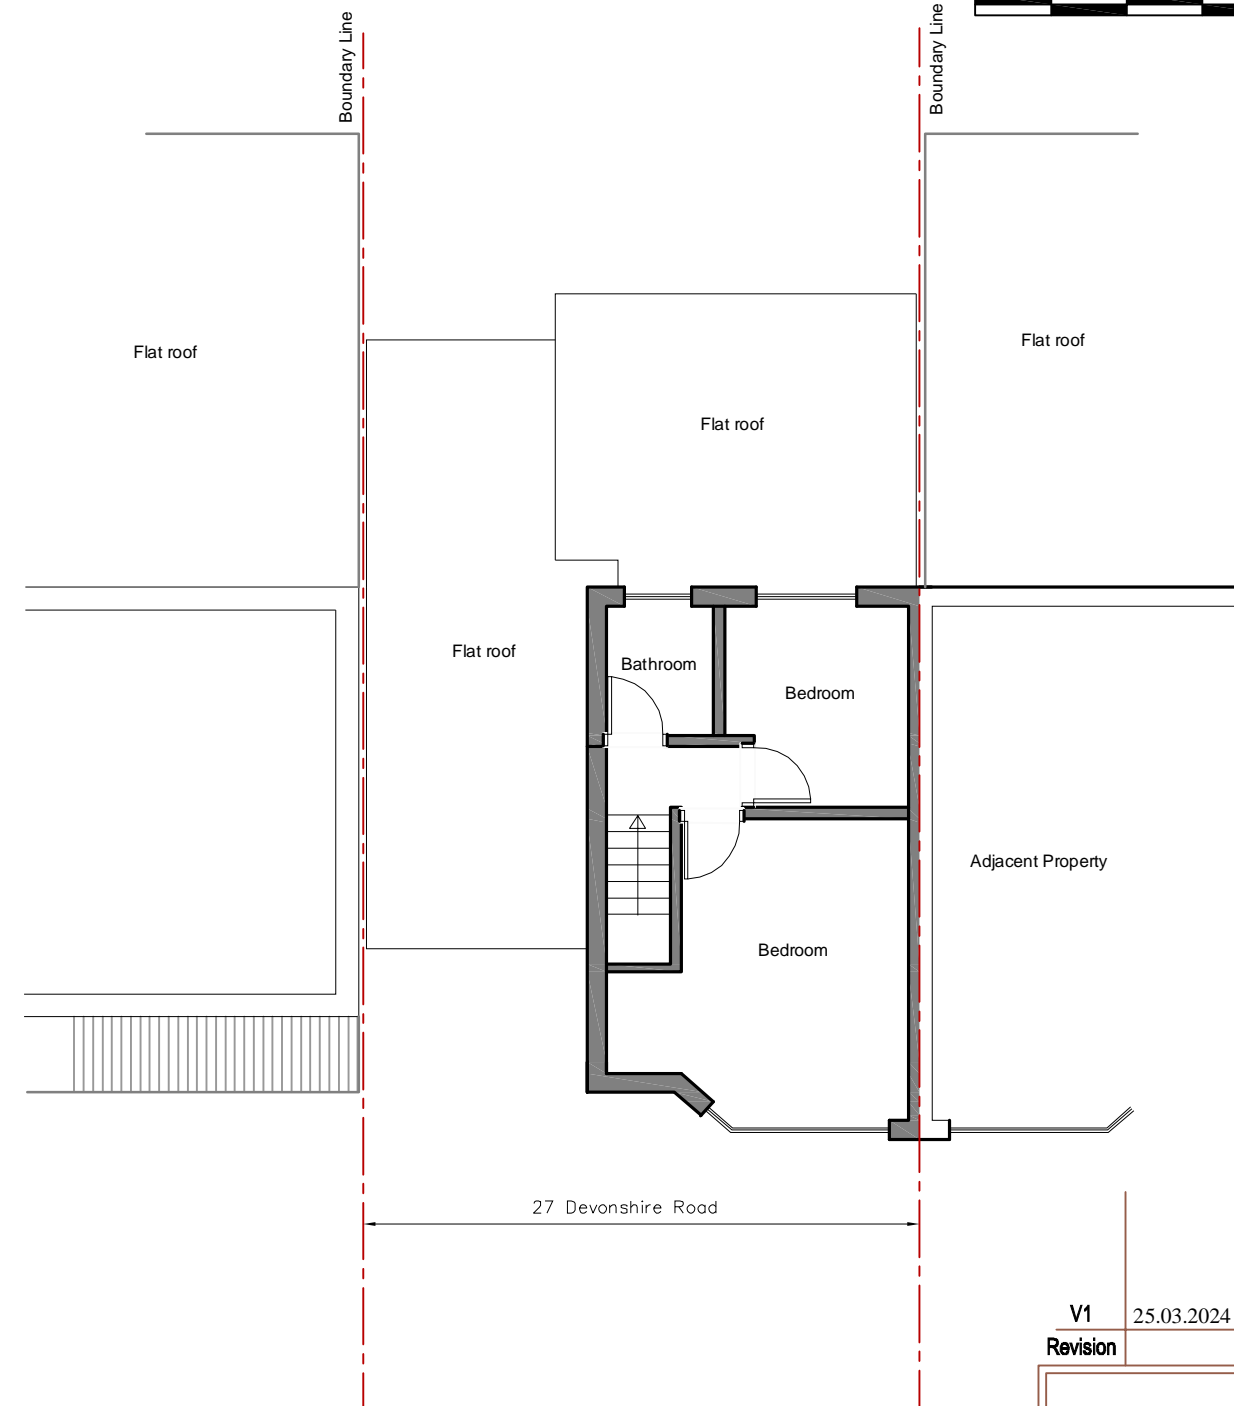

FIRST FLOOR EXISTING
 SCALE 1:100

Revision	V1	25.03.2024	First issued for comments and approval
----------	----	------------	--



ULAS PLANNING

www.ulasplanning.co.uk - info@ulasplanning.co.uk
 9 Dispensary Lane Hackney Central - LONDON
 T . 0778 339 78 67

Project	27 Devonshire Road London N9 8NG		
Drawing	Floor plans existing	Scale	1:100 @ A3
No	22_71-P-01	Date	25.03.2024
Rev No	V1	By	U. Turk